



DISTRICT	COUNTY	ROUTE	PROJECT	SHEET
8-0	YORK	I-83		
SPRINGFIELD TOWNSHIP				
REVISIONS				

NOTE: NEW WORK SHOWN WITH A CLOUD

TABULATION OF QUANTITIES		
ITEM	UNIT	QUANTITY
POST MOUNTED SIGNS, TYPE A, LOGO	SQ.FT.	
POST MOUNTED SIGNS, TYPE B, LOGO	SQ.FT.	
POST MOUNTED SIGNS, TYPE C, LOGO	SQ.FT.	-
BREAKAWAY SYSTEMS	EACH	
* STEEL S OR W BEAM POSTS	LBS.	
LOGO SIGN MOUNTING	EACH	
REMOVAL OF POST MOUNTED MOTORIST SERVICE SIGNS, TYPES A, B, C, E & F	L.S.	


* APPROXIMATE QUANTITY FOR INFORMATION ONLY

SYMBOLS	
○	Existing Sign to Remain
△	Existing Sign to be Removed
□	Existing Sign Reset as Shown
●	NEW SIGN
×	FUTURE SIGN

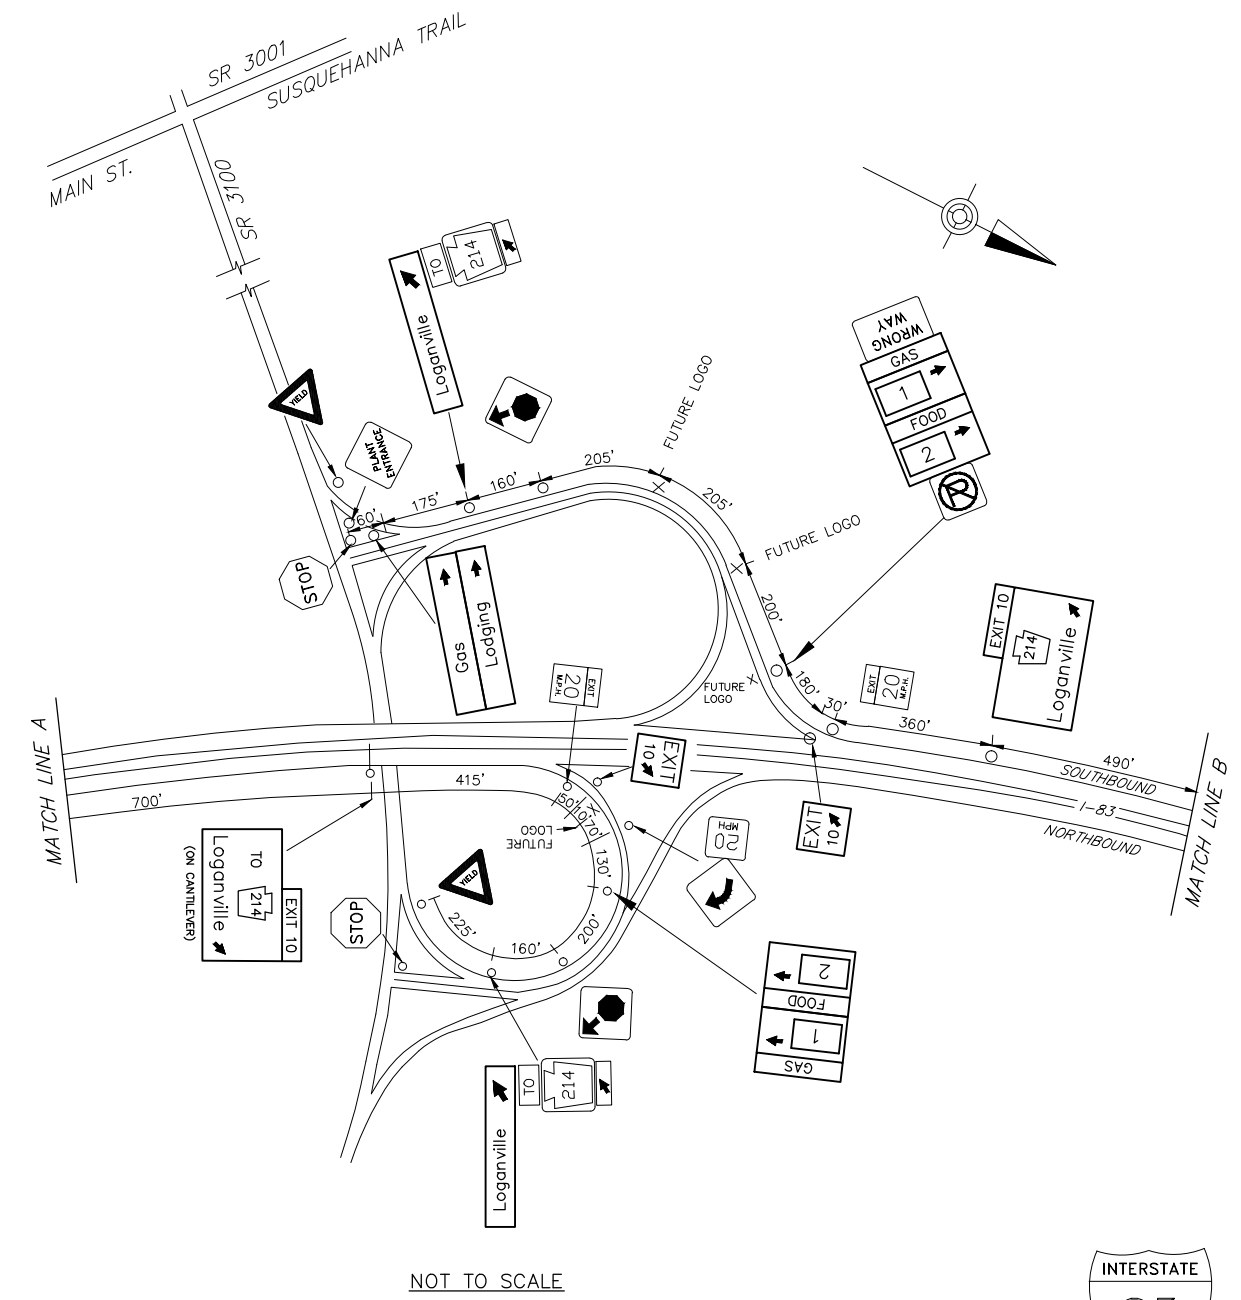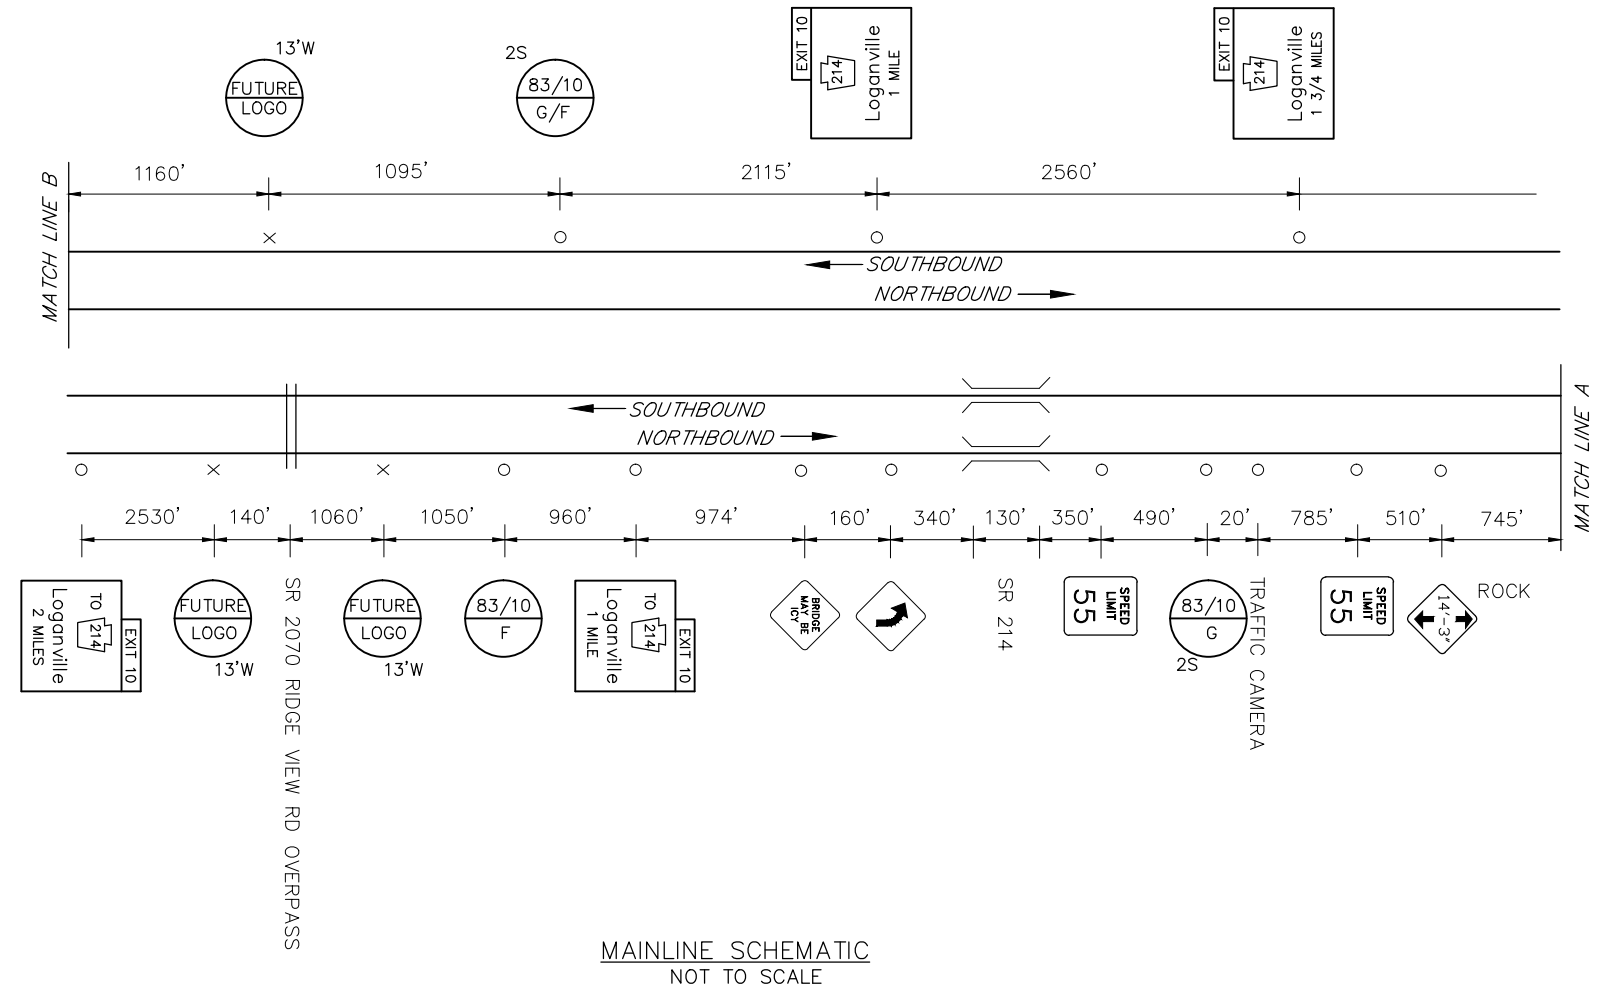

LANE CLOSURES NOT PERMITTED BETWEEN 6:00 AM AND 9:00 PM.
 SHOULDER CLOSURES NOT PERMITTED BETWEEN 6:00 AM AND 9:00 AM,
 AND BETWEEN 3:00 PM AND 6:00 PM.
 SEE ADDITIONAL REQUIREMENTS IN PROJECT SPECIAL PROVISIONS ITEM
 4901-0001,
 MODIFIED PATA'S 5, 18, 20, 21, AND 22.
 SEE ADDITIONAL REQUIREMENTS IN PUB. 213, PATA 16.

EXIT 10 SPECIFIC INFORMATION PANEL			
SIGN NUMBER	LEGEND	BUSINESS	LOGO. NO.
83/10 G NB	GAS	RUTTER'S (24 HOURS/DIESEL)	1
83/10 G SB			
83/10 F NB	FOOD	RUTTER'S (24 HOURS)	2
83/10 F SB			

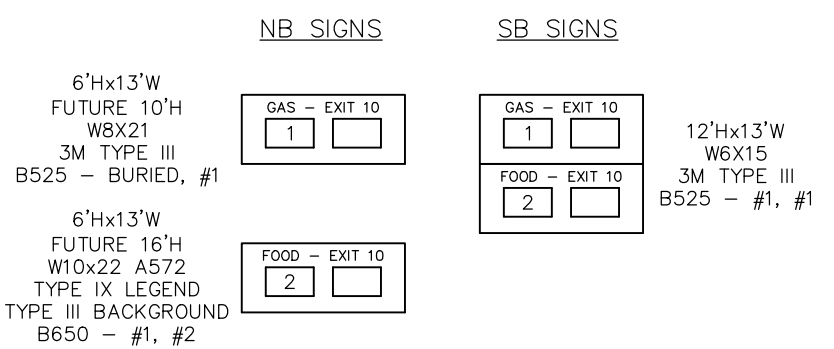

LOGANVILLE
EXIT 10