


DISTRICT	COUNTY	ROUTE	PROJECT	SHEET
8-0	YORK	I-83		
CONEWAGO TOWNSHIP REVISIONS				

NOTE: NEW WORK SHOWN WITH A CLOUD.

TABULATION OF QUANTITIES		
ITEM	UNIT	QUANTITY
POST MOUNTED SIGNS, TYPE A, LOGO	SQ.FT.	
POST MOUNTED SIGNS, TYPE B, LOGO	SQ.FT.	
POST MOUNTED SIGNS, TYPE C, LOGO	SQ.FT.	-
BREAKAWAY SYSTEMS	EACH	
* STEEL S OR W BEAM POSTS	LBS.	
LOGO SIGN MOUNTING	EACH	
REMOVAL OF POST MOUNTED MOTORIST SERVICE SIGNS, TYPES A & E	EACH	-
REMOVAL OF POST MOUNTED MOTORIST SERVICE SIGNS, TYPES B, C & F	L.S.	1

* APPROXIMATE QUANTITY FOR INFORMATION ONLY

SYMBOLS	
○	Existing Sign to Remain
△	Existing Sign to be Removed
□	Existing Sign Reset as Shown
●	NEW SIGN
×	FUTURE SIGN

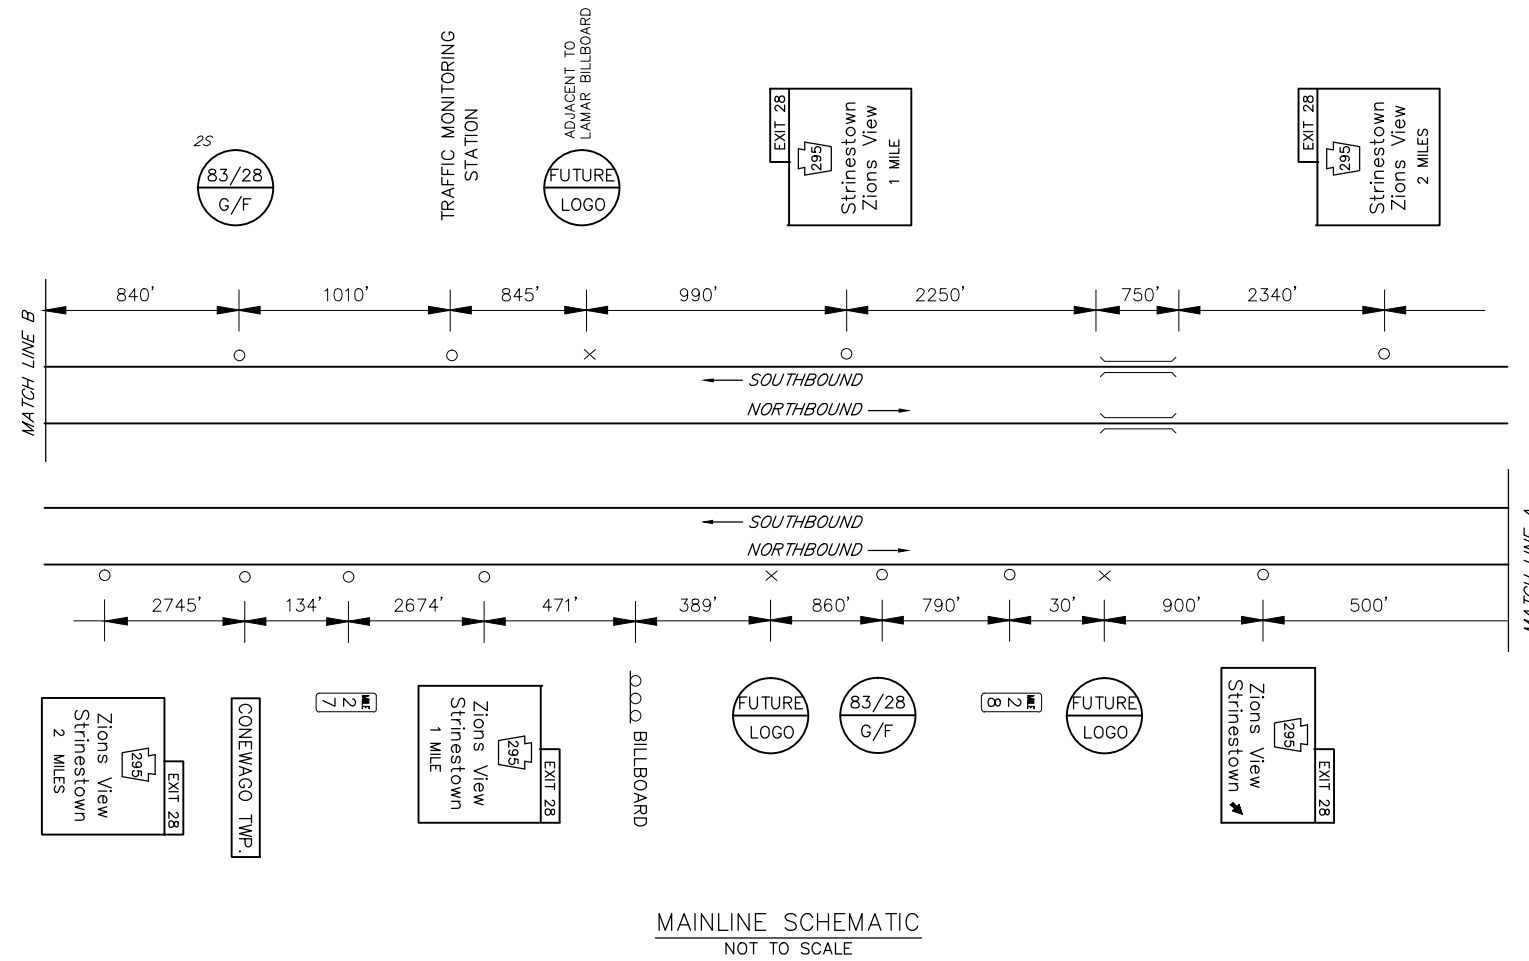

NOTE:
FREEWAY LANE CLOSURES
ONLY PERMITTED BETWEEN
10:00 PM AND 6:00 AM.

EXIT 28 SPECIFIC INFORMATION PANEL			
SIGN NUMBER	LEGEND	BUSINESS	LOGO. NO.
83/28 G NB	GAS	RUTTER'S (24 HOURS)	1
83/28 G SB			
83/28 F NB	FOOD	WENDYS	2
83/28 F SB		83 DINER & COFFEE SHOP	3

