



DISTRICT	COUNTY	ROUTE	PROJECT	SHEET
5-0	BERKS	US-222		
BORO OF KUTZTOWN & MAXATAWNY TWP				
REVISIONS				

SYMBOLS	
○	Existing Sign to Remain
△	Existing Sign to be Removed
◻	Existing Sign Reset as Shown
●	NEW SIGN
×	FUTURE SIGN
⊗	Existing Utility Pole



TABULATION OF QUANTITIES		
ITEM	UNIT	QUANTITY
POST MOUNTED SIGNS, TYPE A, LOGO	SQ.FT.	
POST MOUNTED SIGNS, TYPE B, LOGO	SQ.FT.	
POST MOUNTED SIGNS, TYPE C, LOGO	SQ.FT.	-
BREAKAWAY SYSTEMS	EACH	
* STEEL S OR W BEAM POSTS	LBS.	
LOGO SIGN MOUNTING	EACH	
TYPE B SIGNS SUPPLIED BY TRUST	SQ.FT.	



\* APPROXIMATE QUANTITY FOR INFORMATION ONLY

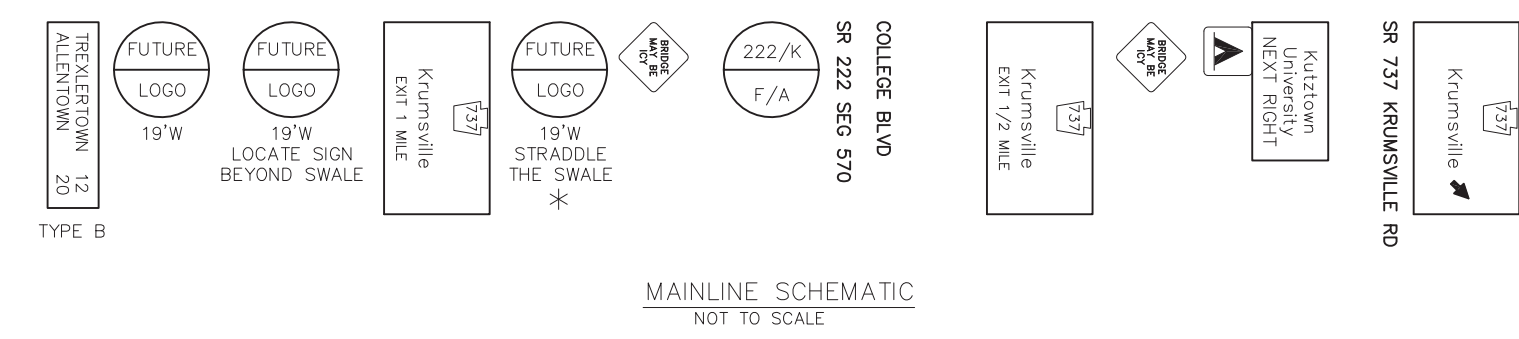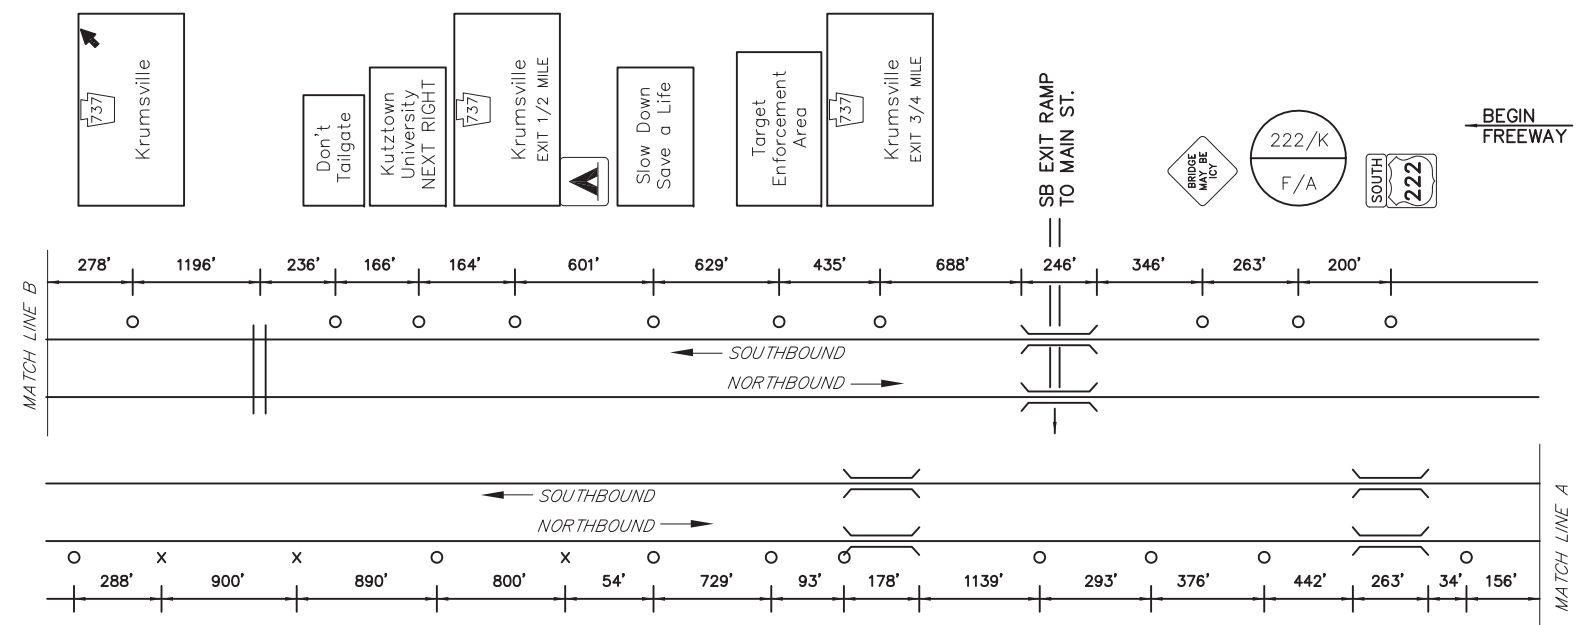

MAINLINE SCHEMATIC  
NOT TO SCALE

DO NOT CLOSE OR RESTRICT TRAVEL LANES  
BETWEEN 6:00 AM AND 9:00 AM, AND BETWEEN  
3:00 PM AND 6:00 PM, MONDAY THRU FRIDAY.  
DO NOT WORK DURING HOLIDAY PERIODS.

KRUMSVILLE SPECIFIC INFORMATION PANEL			
SIGN NUMBER	LEGEND	BUSINESS	LOGO. NO.
222/K F NB	FOOD	CAMILLO'S PIZZERIA & BAR	1
222/K F SB			
222/K A NB	ATTRACTION	PINNACLE RIDGE WINERY	2
222/K A SB			

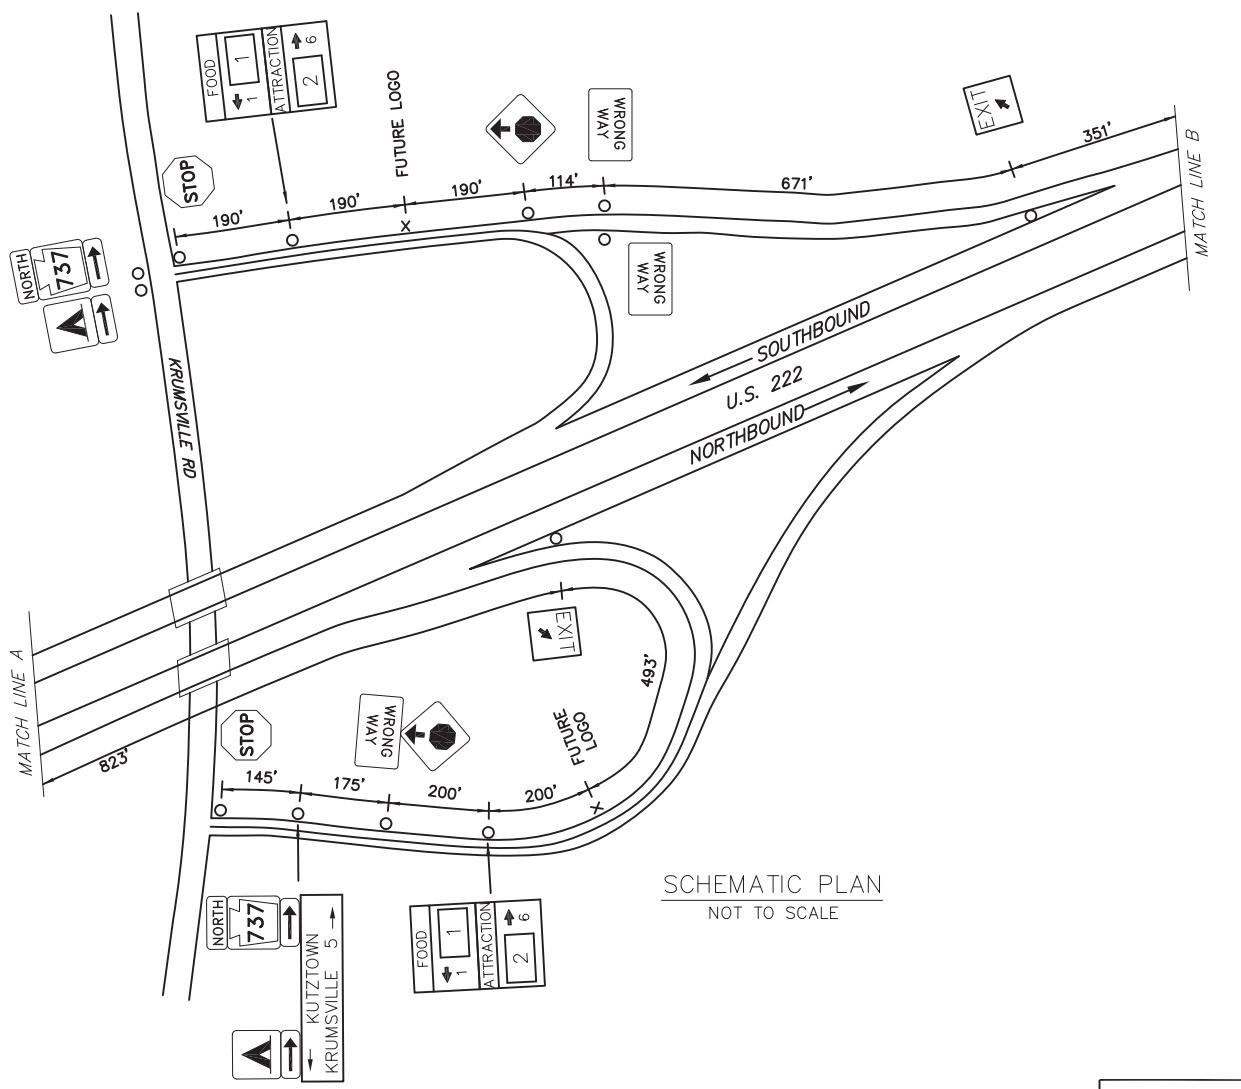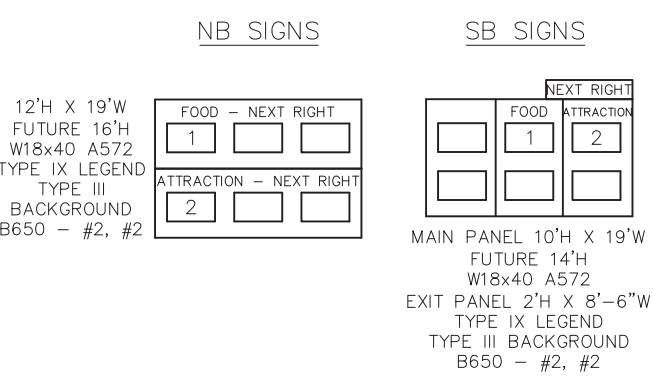

SCHEMATIC PLAN  
NOT TO SCALE



PA 737  
KRUMSVILLE

D:\BASE FILES\2007\PA 737\PA 737.DWG - BUILT DRAWINGS\PENNDOT DISTRICT 05\REVISED - 06-10-08 SHY-922L EXIT KRUMSVILLE PLAN 2008/01/15/08 11:06 AM

\* FUTURE SIGN LOCATION (LESS THAN STANDARD  
800' BETWEEN MAINLINE SIGNS) APPROVED BY  
PENNDOT DIST 5-0's EARL KICHLINE 08-2008