


DISTRICT	COUNTY	ROUTE	PROJECT	SHEET
5-0	BERKS	SR-222		
WYOMISSING BORO REVISIONS				


SYMBOLS	
○	Existing Sign to Remain
△	Existing Sign to be Removed
◻	Existing Sign Reset as Shown
●	NEW SIGN
×	FUTURE SIGN
⊗	Existing Utility Pole

TABULATION OF QUANTITIES		
ITEM	UNIT	QUANTITY
POST MOUNTED SIGNS, TYPE A, LOGO	SQ.FT.	
POST MOUNTED SIGNS, TYPE B, LOGO	SQ.FT.	
POST MOUNTED SIGNS, TYPE C, LOGO	SQ.FT.	
BREAKAWAY SYSTEMS	EACH	
* STEEL S OR W BEAM POSTS	LBS.	
LOGO SIGN MOUNTING	EACH	
REMOVAL OF POST MOUNTED MOTORIST SERVICE SIGNS, TYPES A & E	EACH	
REMOVAL OF POST MOUNTED MOTORIST SERVICE SIGNS, TYPES B, C & F	L.S.	


* APPROXIMATE QUANTITY FOR INFORMATION ONLY

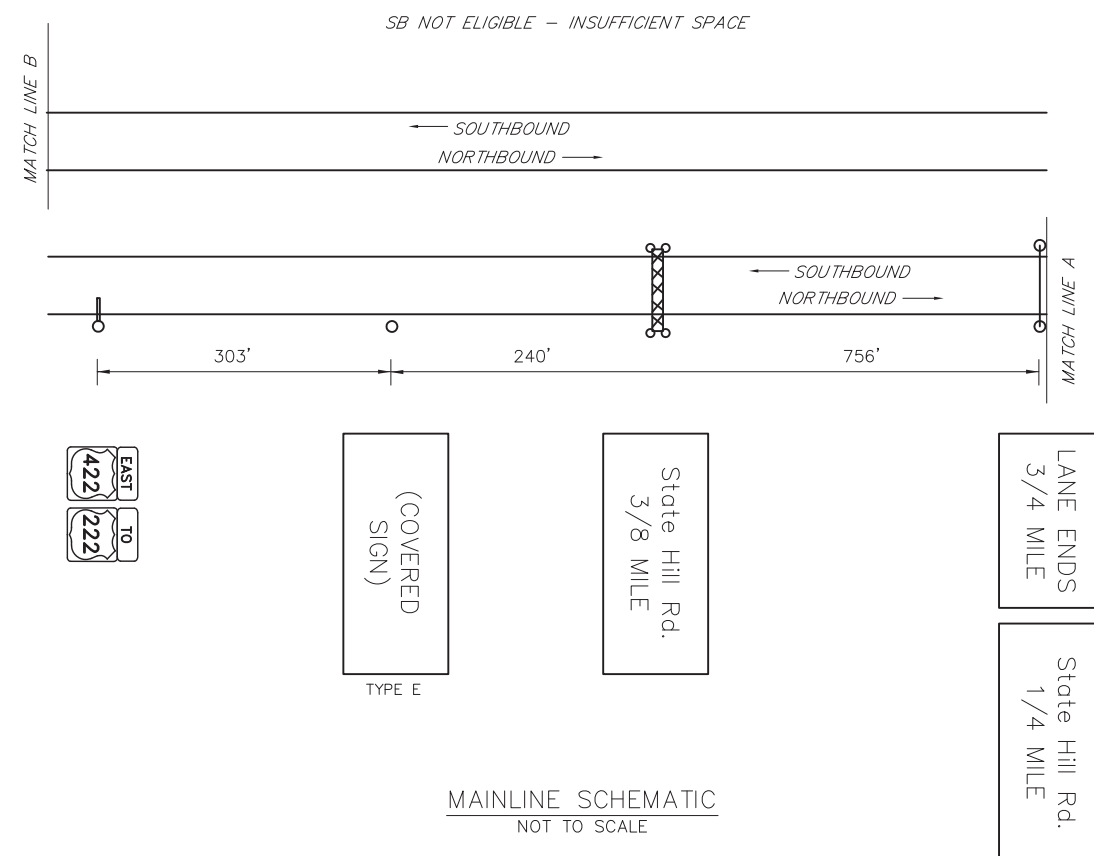

NOTE:
LANE RESTRICTIONS AND LANE CLOSURES
NOT PERMITTED 6:00 AM TO 9:00 AM
AND 3:00 PM TO 6:00 PM MONDAY THRU
FRIDAY.

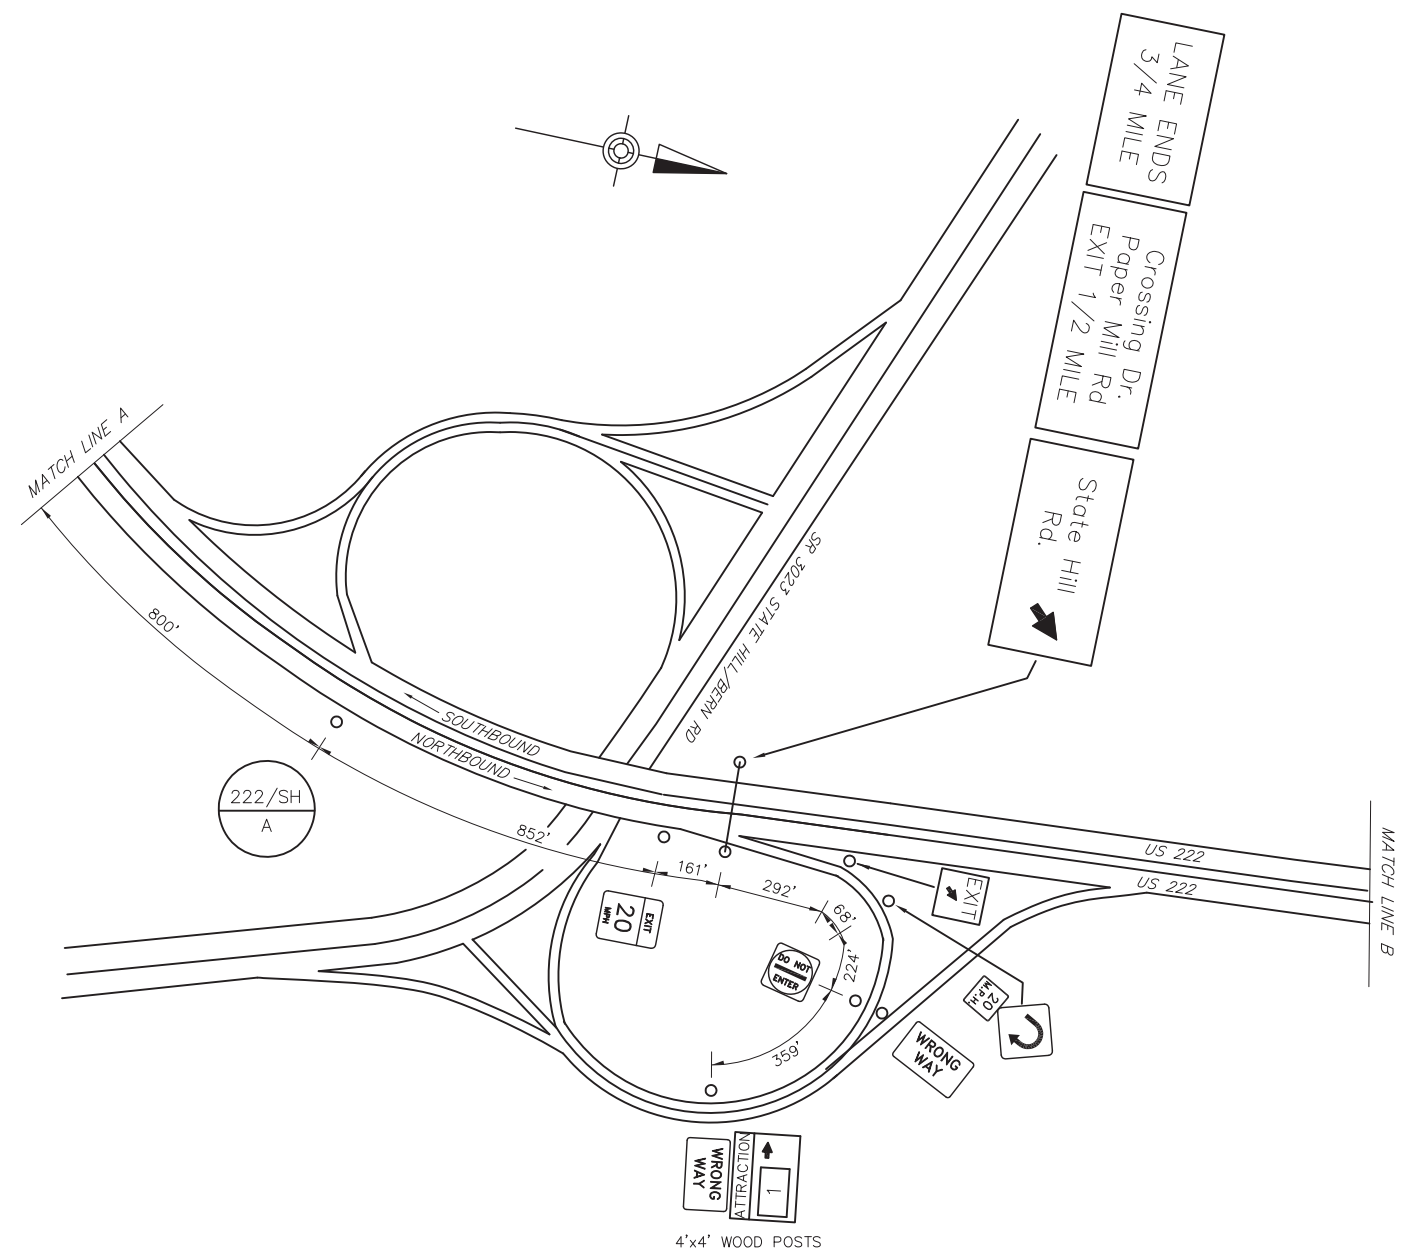

STATE HILL RD SPECIFIC INFORMATION PANEL			
SIGN NUMBER	LEGEND	BUSINESS	LOGO. NO.
222/SH A NB	ATTRACTION	BERKSHIRE MALL	1

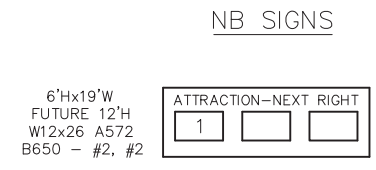

D:\BASE FILES\2022\11\11\W\SR-222\BUILT DRAWINGS\PERMITS DISTRICT 05\NEWS - 06-10-22 SR-222-SB-EXIT STATE HILL RD PLAN
 JUNE 29/2022 10:13 AM

S.R. 3023
 STATE HILL ROAD