
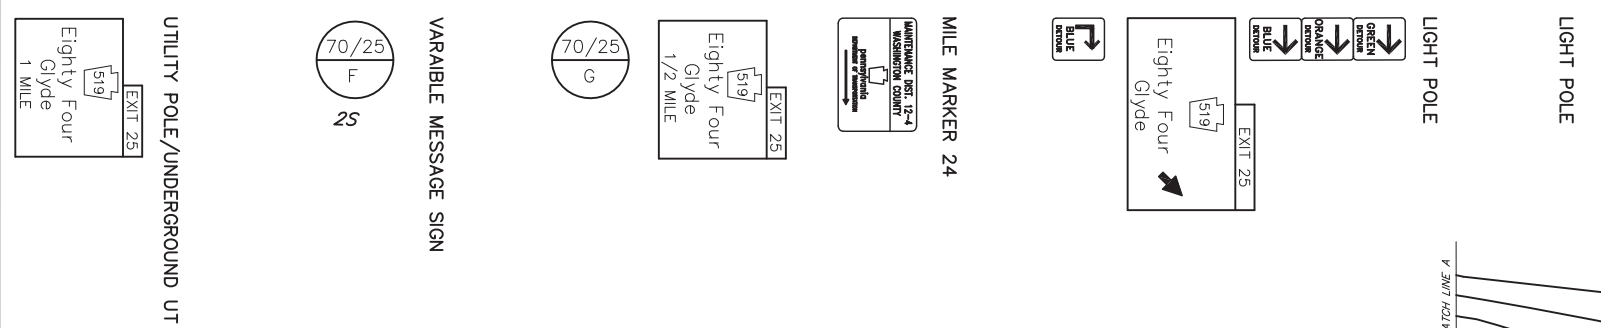


DISTRICT	COUNTY	ROUTE	PROJECT	SHEET
12-0	WASHINGTON	I-70		
SOUTH STRABANE AND SOMERSET TOWNSHIPS				
REVISIONS				



TABULATION OF QUANTITIES		
ITEM	UNIT	QUANTITY
POST MOUNTED SIGNS, TYPE A, LOGO	SQ.FT.	--
POST MOUNTED SIGNS, TYPE B, LOGO	SQ.FT.	--
POST MOUNTED SIGNS, TYPE C, LOGO	SQ.FT.	--
BREAKAWAY SYSTEMS	EACH	--
* STEEL S OR W BEAM POSTS	LBS.	--
LOGO SIGN MOUNTING	EACH	--
FLAT SHEET REPLACEMENT PANELS	SQ. FT.	--
EXTRUDED PANEL REPLACEMENT	SQ. FT.	--
REMOVAL OF POST MOUNTED MOTORIST SERVICE SIGNS, TYPES B, C & F	L.S.	--

* APPROXIMATE QUANTITY FOR INFORMATION ONLY

SYMBOLS	
○	Existing Sign to Remain
△	Existing Sign to be Removed
◻	Existing Sign Reset as Shown
●	NEW SIGN
×	FUTURE SIGN
⊗	Existing Utility Pole

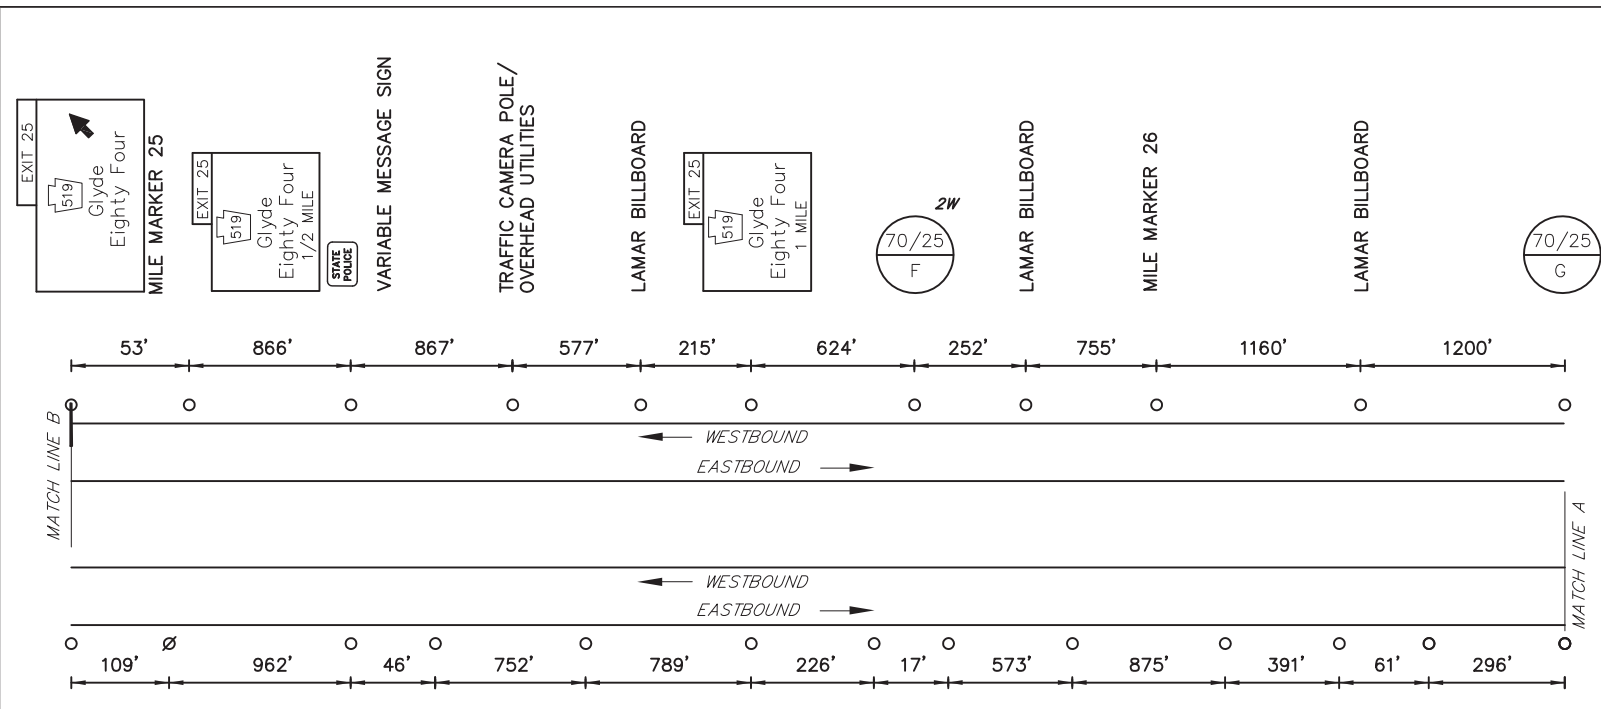


MAINLINE SCHEMATIC
NOT TO SCALE

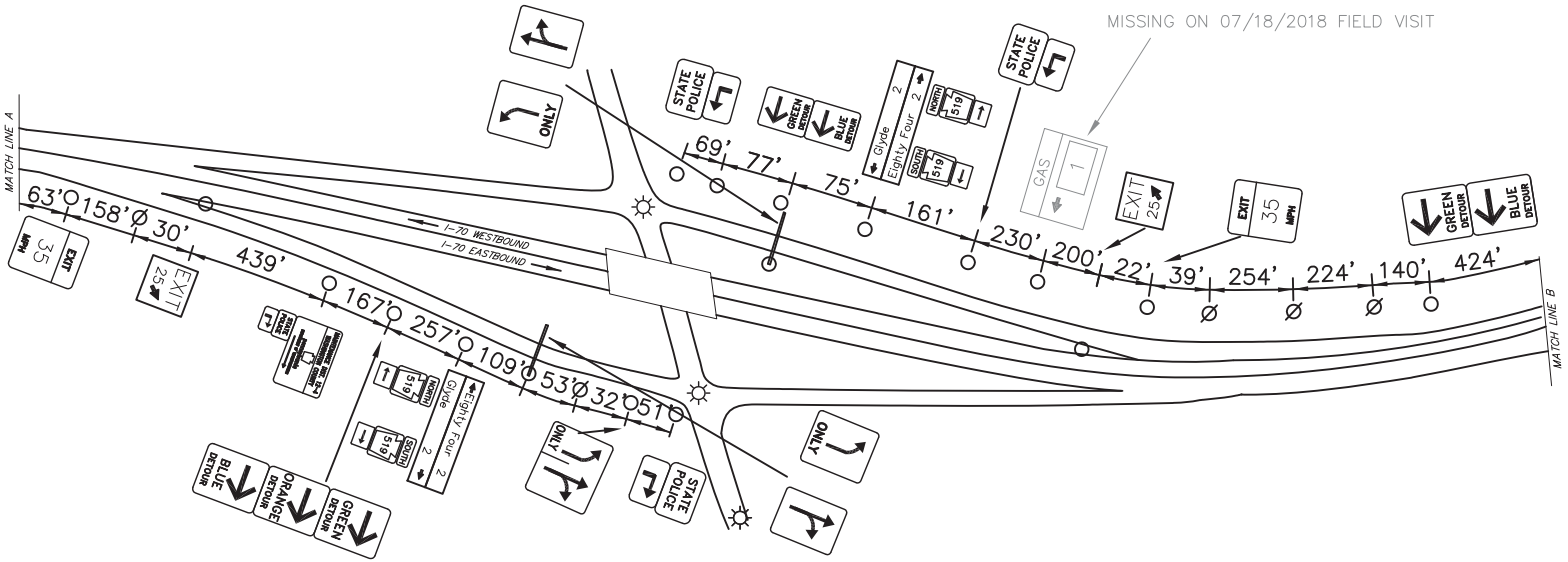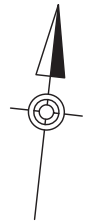




SCHEMATIC PLAN
NOT TO SCALE

SIGN NUMBER	LEGEND	BUSINESS	LOGO. NO.
70/25 G EB 70/25 G WB	GAS	SUNOCO (DIESEL)	1
		X	X
70/25 F EB 70/25 F WB	FOOD		

EB SIGNS

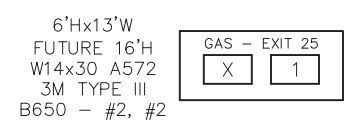

WB SIGNS

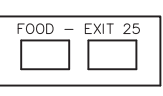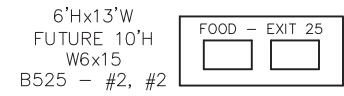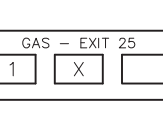

I:\P\2018\12-0 WASHINGTON\12-0 WASHINGTON - 62'10''-xx-SHFOX-TOL-EXIT 25 PLAN
 24/2/2018 10:52 AM

