


DISTRICT	COUNTY	ROUTE	PROJECT	SHEET
12-0	WASHINGTON	I-70		
DONEGAL & BUFFALO TOWNSHIPS				
REVISIONS				

TABULATION OF QUANTITIES		
ITEM	UNIT	QUANTITY
POST MOUNTED SIGNS- TYPE A- LOGO	SQ.FT.	-
POST MOUNTED SIGNS- TYPE B- LOGO	SQ.FT.	-
POST MOUNTED SIGNS- TYPE C- LOGO	SQ.FT.	-
BREAKAWAY SYSTEMS	EACH	-
* STEEL S OR W BEAM POSTS	LBS.	-
LOGO SIGN MOUNTING	EACH	-
FLAT SHEET PANEL REPLACEMENT	SQ.FT.	-
EXTRUDED PANEL REPLACEMENT	SQ.FT.	-
REMOVAL OF POST MOUNTED MOTORIST SERVICE SIGNS, TYPES B, C & F	L.S.	-



\* APPROXIMATE QUANTITY FOR INFORMATION ONLY

- SYMBOLS**
- Existing Sign to Remain
  - △ Existing Sign to be Removed
  - ◻ Existing Sign Reset as Shown
  - NEW SIGN
  - × FUTURE SIGN
  - ⊗ Existing Utility Pole

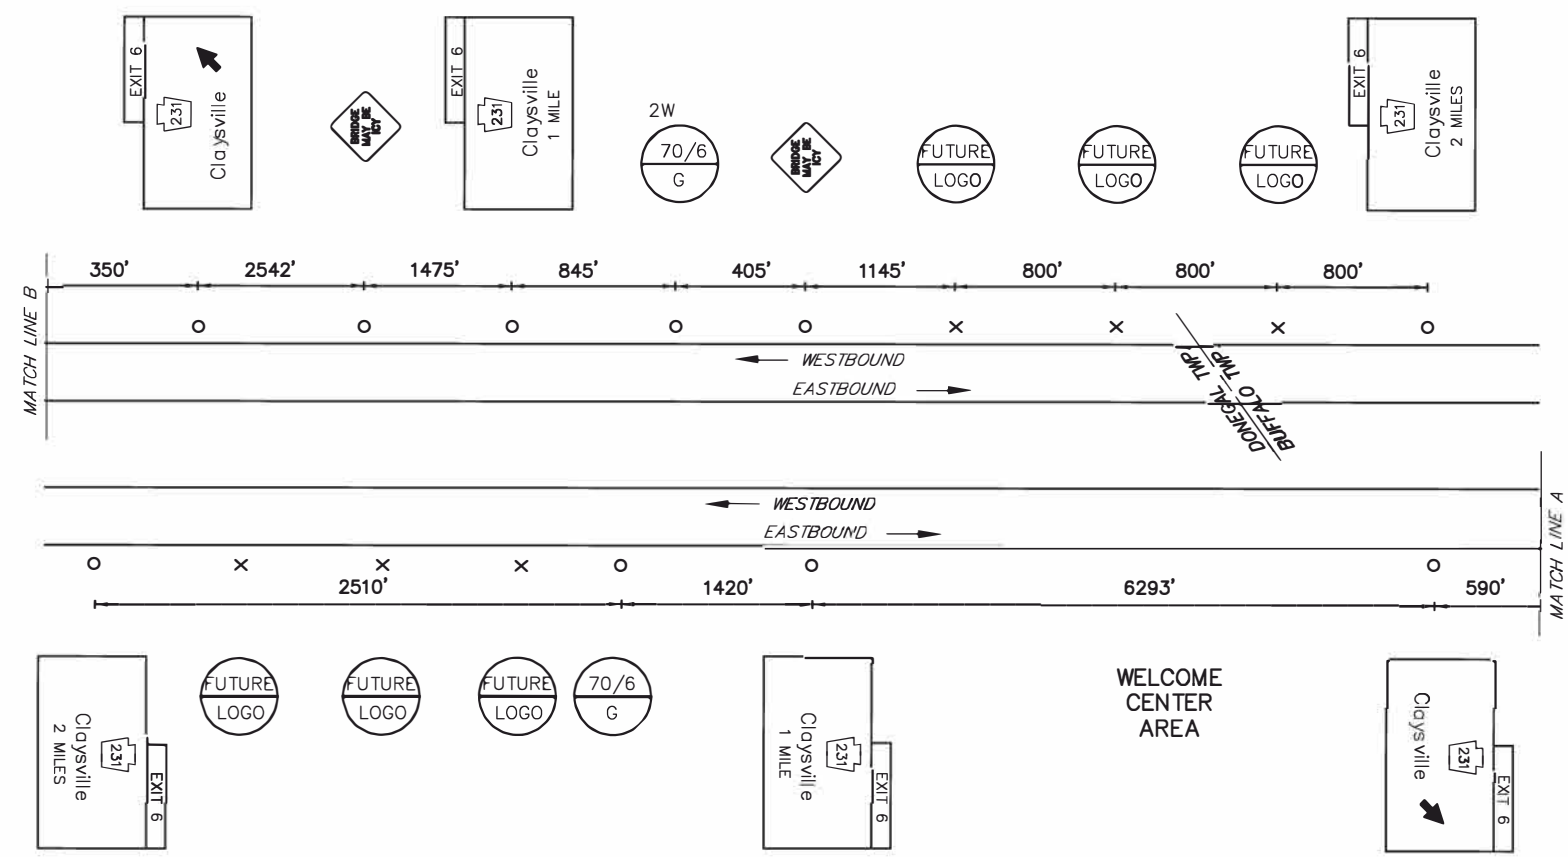

WORK ALONG FREEWAY PERMITTED  
BETWEEN 9:00 AM AND 3:00 PM.  
DO NOT WORK DURING HOLIDAY PERIODS.  
REINSTALL GUIDE RAIL AT END OF EACH DAY.

EXIT 6 SPECIFIC INFORMATION PANEL			
SIGN NUMBER	LEGEND	BUSINESS	LOGO. NO.
70/6 G EB	GAS	BP (DIESEL)	1
70/6 G WB			

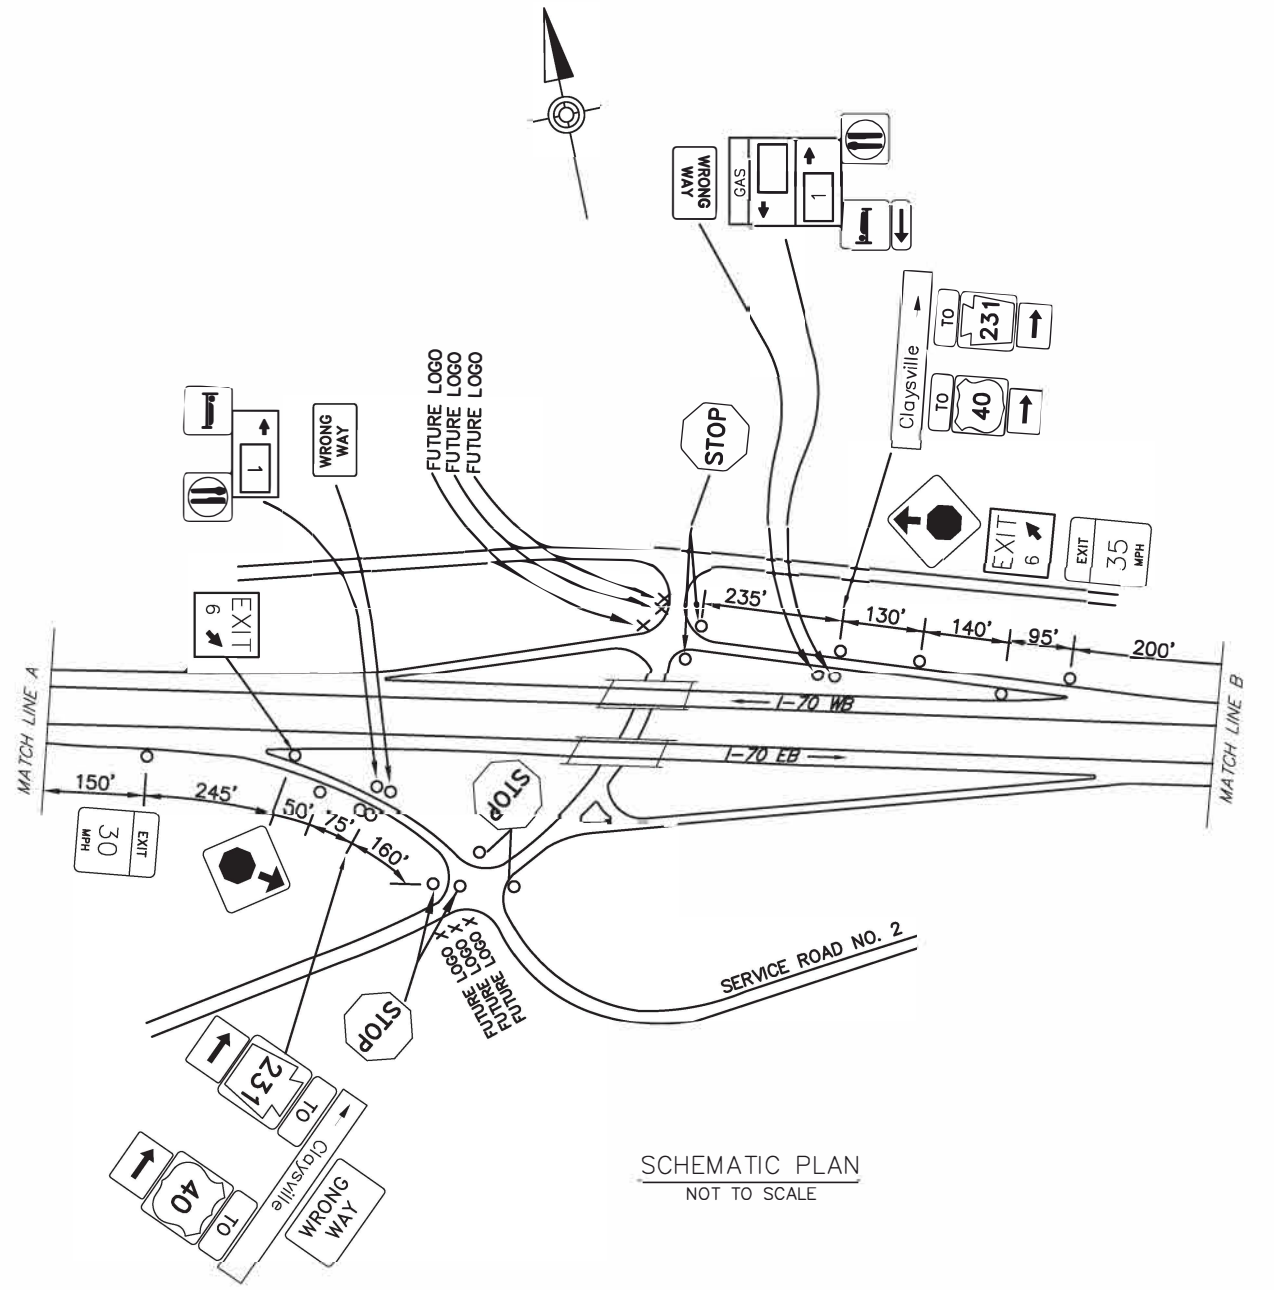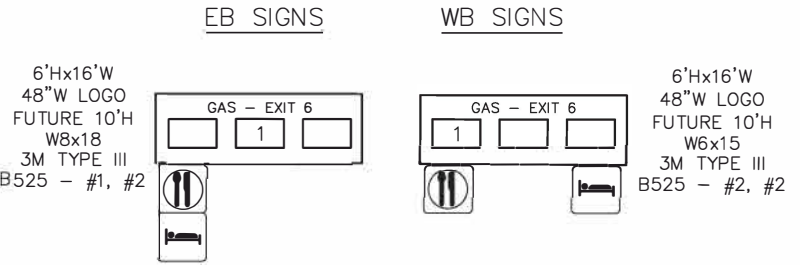

IN ORDER TO BE USED, THIS PLAN MUST BE APPROVED BY THE DISTRICT ENGINEER, WASHINGTON COUNTY, PENNSYLVANIA. DATE: 10/15/2014.