


TABULATION OF QUANTITIES		
ITEM	UNIT	QUANTITY
POST MOUNTED SIGNS, TYPE A, LOGO	SQ.FT.	-
POST MOUNTED SIGNS, TYPE B, LOGO	SQ.FT.	-
BREAKAWAY SYSTEMS	EACH	-
* STEEL S OR W BEAM BREAKAWAY POSTS	LBS.	-
LOGO SIGN MOUNTING	EACH	-
FLAT SHEET PANEL REPLACEMENT	SQ. FT.	-
EXTRUDED PANEL REPLACEMENT	SQ. FT.	-
REMOVAL OF POST MOUNTED MOTORIST SERVICE SIGNS, TYPES B, C & F	L.S.	-



\* APPROXIMATE QUANTITY FOR INFORMATION ONLY

- SYMBOLS**
- Existing Sign to Remain
  - △ Existing Sign to be Removed
  - ◻ Existing Sign Reset as Shown
  - NEW SIGN
  - × FUTURE SIGN
  - ⊗ Existing Utility Pole

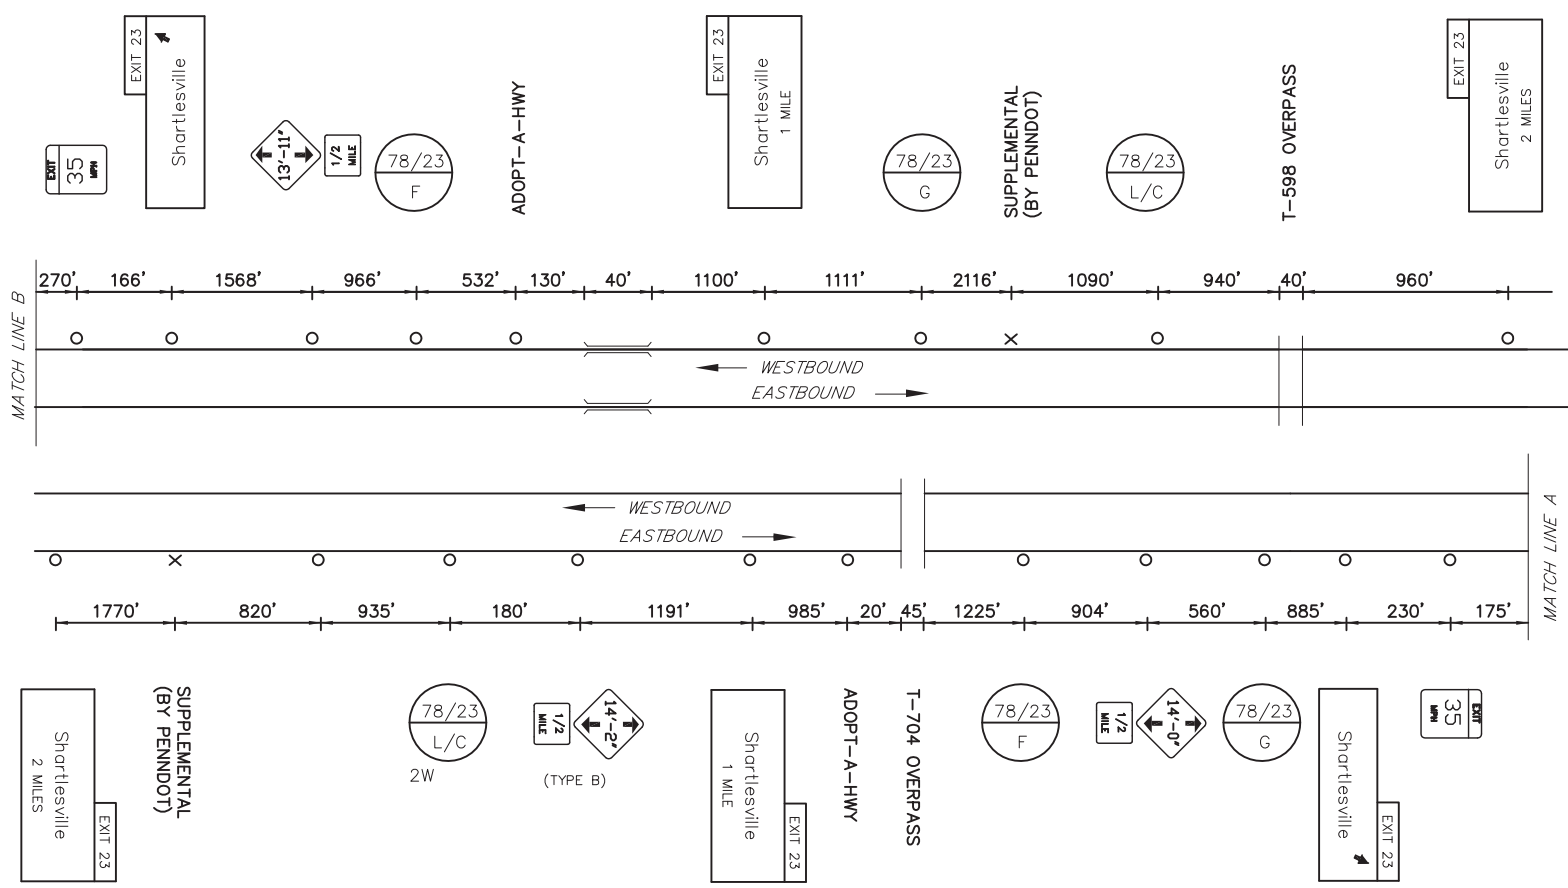

DO NOT CLOSE OR RESTRICT TRAVEL LANES  
BETWEEN 6:00 AM AND 9:00 AM, AND  
BETWEEN 3:00 PM AND 6:00 PM, MONDAY THRU FRIDAY.  
DO NOT WORK DURING HOLIDAY PERIODS.

EXIT 23 SPECIFIC INFORMATION PANEL			
SIGN NUMBER	LEGEND	BUSINESS	LOGO. NO.
78/23 F EB 78/23 F WB	FOOD	DUNKIN' DONUTS (24 HOURS)	4
		MCDONALD'S	1
		SUBWAY	2
78/23 C EB 78/23 C WB	CAMPING		
78/23 L EB 78/23 L WB	LODGING	DUTCH MOTEL	3
78/23 G EB 78/23 G WB	GAS	LOVE'S TRAVEL STOPS	5

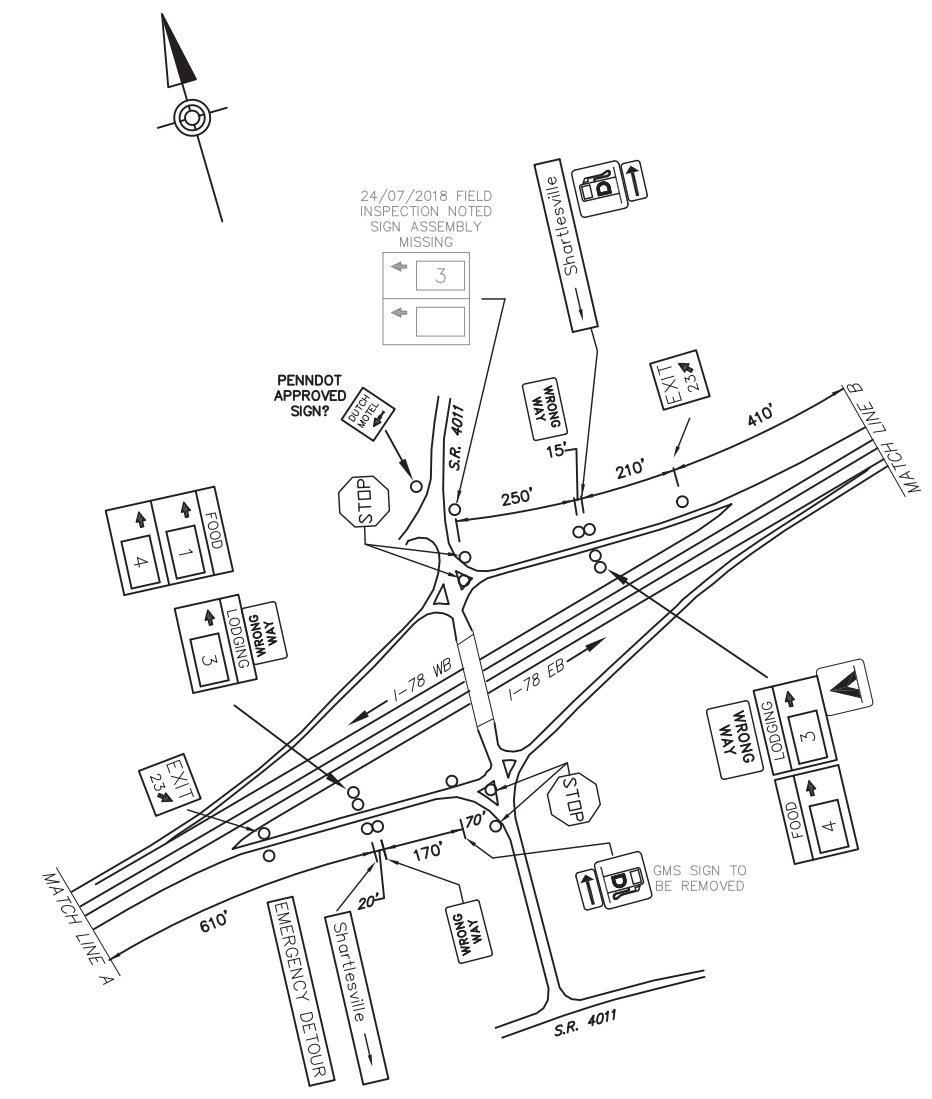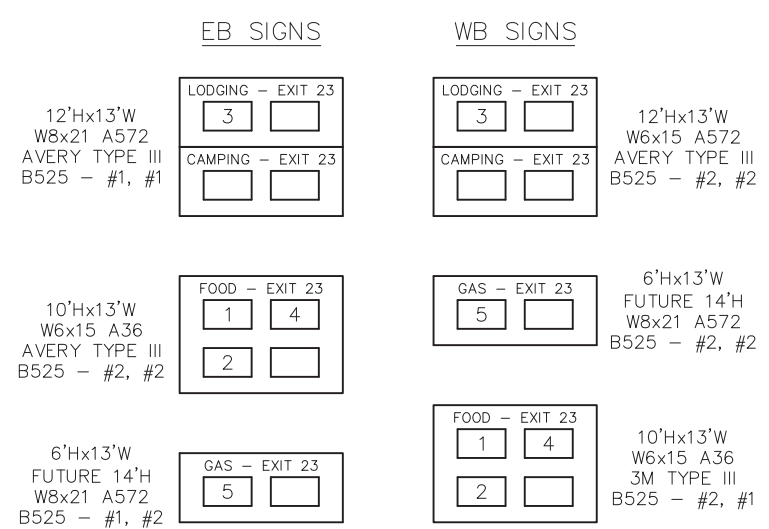

05/18/2018 10:57:45 AM 11/14/18 08:45:00 DISTRICT 05/NEWS - 06/10/18 SH78X-178\_EXIT\_23 PLAN  
 11/14/18 08:45:00 PM