


DISTRICT	COUNTY	ROUTE	PROJECT	SHEET
12-0	WASHINGTON	I-79		
NORTH STRABANE TOWNSHIP				
REVISIONS				

TABULATION OF QUANTITIES		
ITEM	UNIT	QUANTITY
POST MOUNTED SIGNS, TYPE A, LOGO	SQ.FT.	--
POST MOUNTED SIGNS, TYPE B, LOGO	SQ.FT.	--
POST MOUNTED SIGNS, TYPE C, LOGO	SQ.FT.	--
BREAKAWAY SYSTEMS	EACH	--
* STEEL S OR W BEAM POSTS	LBS.	--
LOGO SIGN MOUNTING	EACH	--
FLAT SHEET PANEL REPLACEMENT	SQ. FT.	--
EXTRUDED PANEL REPLACEMENT	SQ. FT.	--
REMOVAL OF POST MOUNTED MOTORIST SERVICE SIGNS, TYPES B, C & F	L.S.	1

* APPROXIMATE QUANTITY FOR INFORMATION ONLY

SYMBOLS



- Existing Sign to Remain
- △ Existing Sign to be Removed
- Existing Sign Reset as Shown
- NEW SIGN
- × FUTURE SIGN
- ∅ Existing Utility Pole

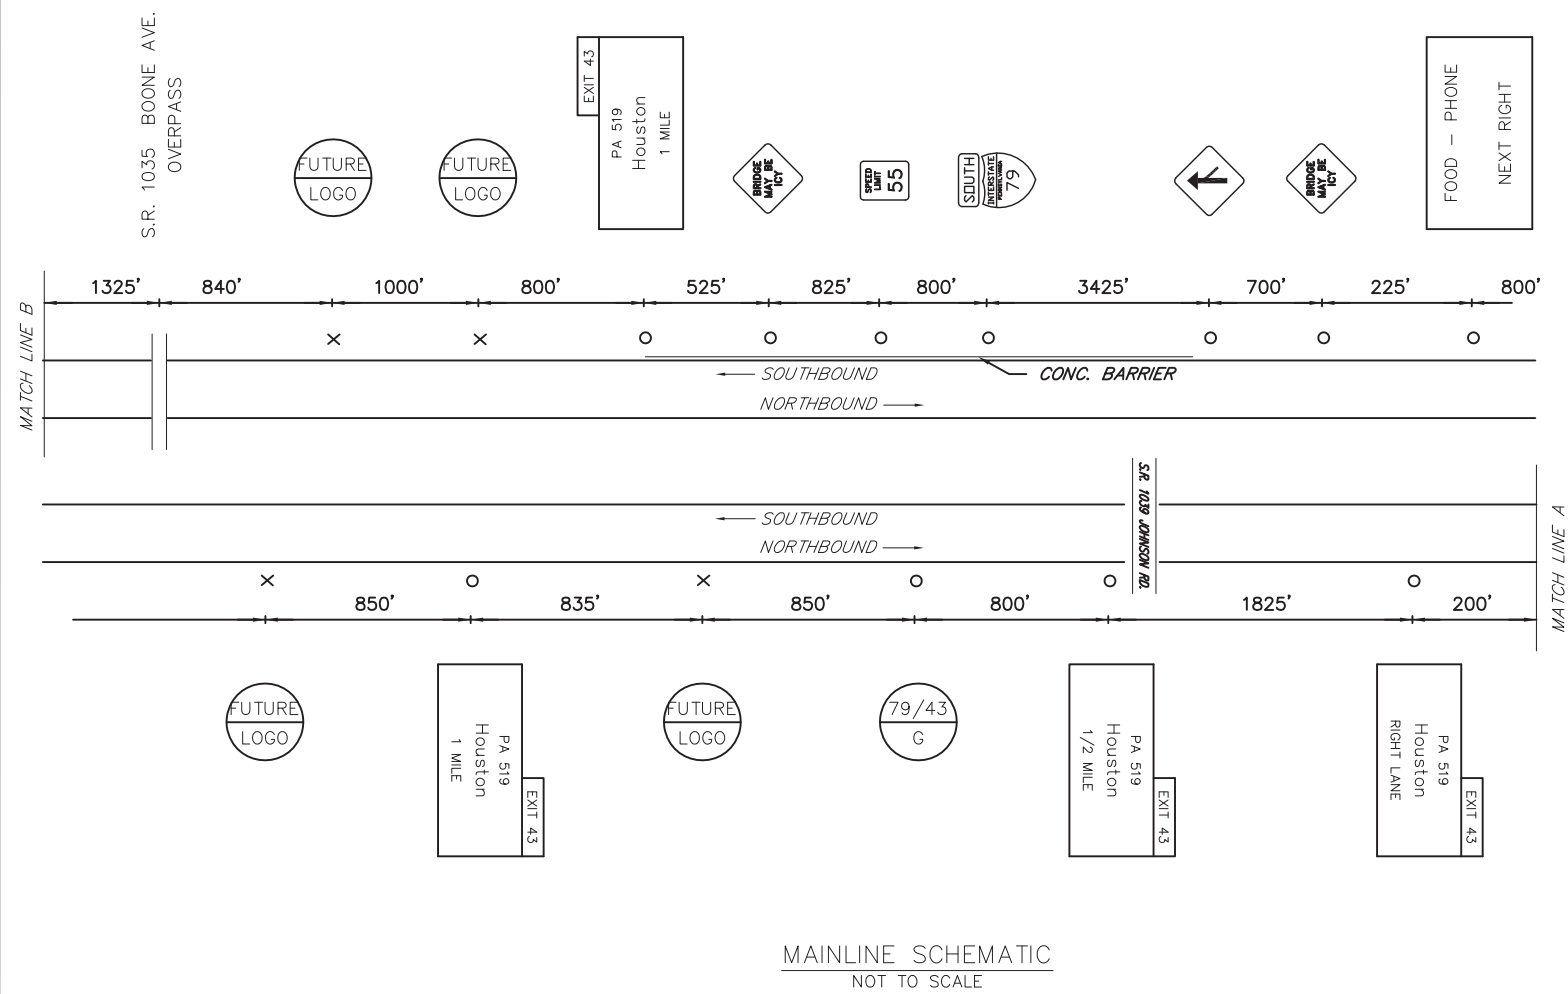

MAINLINE SCHEMATIC
NOT TO SCALE

WORK ALONG FREEWAY PERMITTED
BETWEEN 9:00 AM AND 3:00 PM.
DO NOT WORK DURING HOLIDAY PERIODS.
REINSTALL GUIDE RAIL AT END OF EACH DAY.

EXIT 43 SPECIFIC INFORMATION PANEL			
SIGN NUMBER	LEGEND	BUSINESS	LOGO. NO.
79/43 G NB 79/43 G SB	GAS	SUNOCO (CNG)	1
		BP (DIESEL)	2

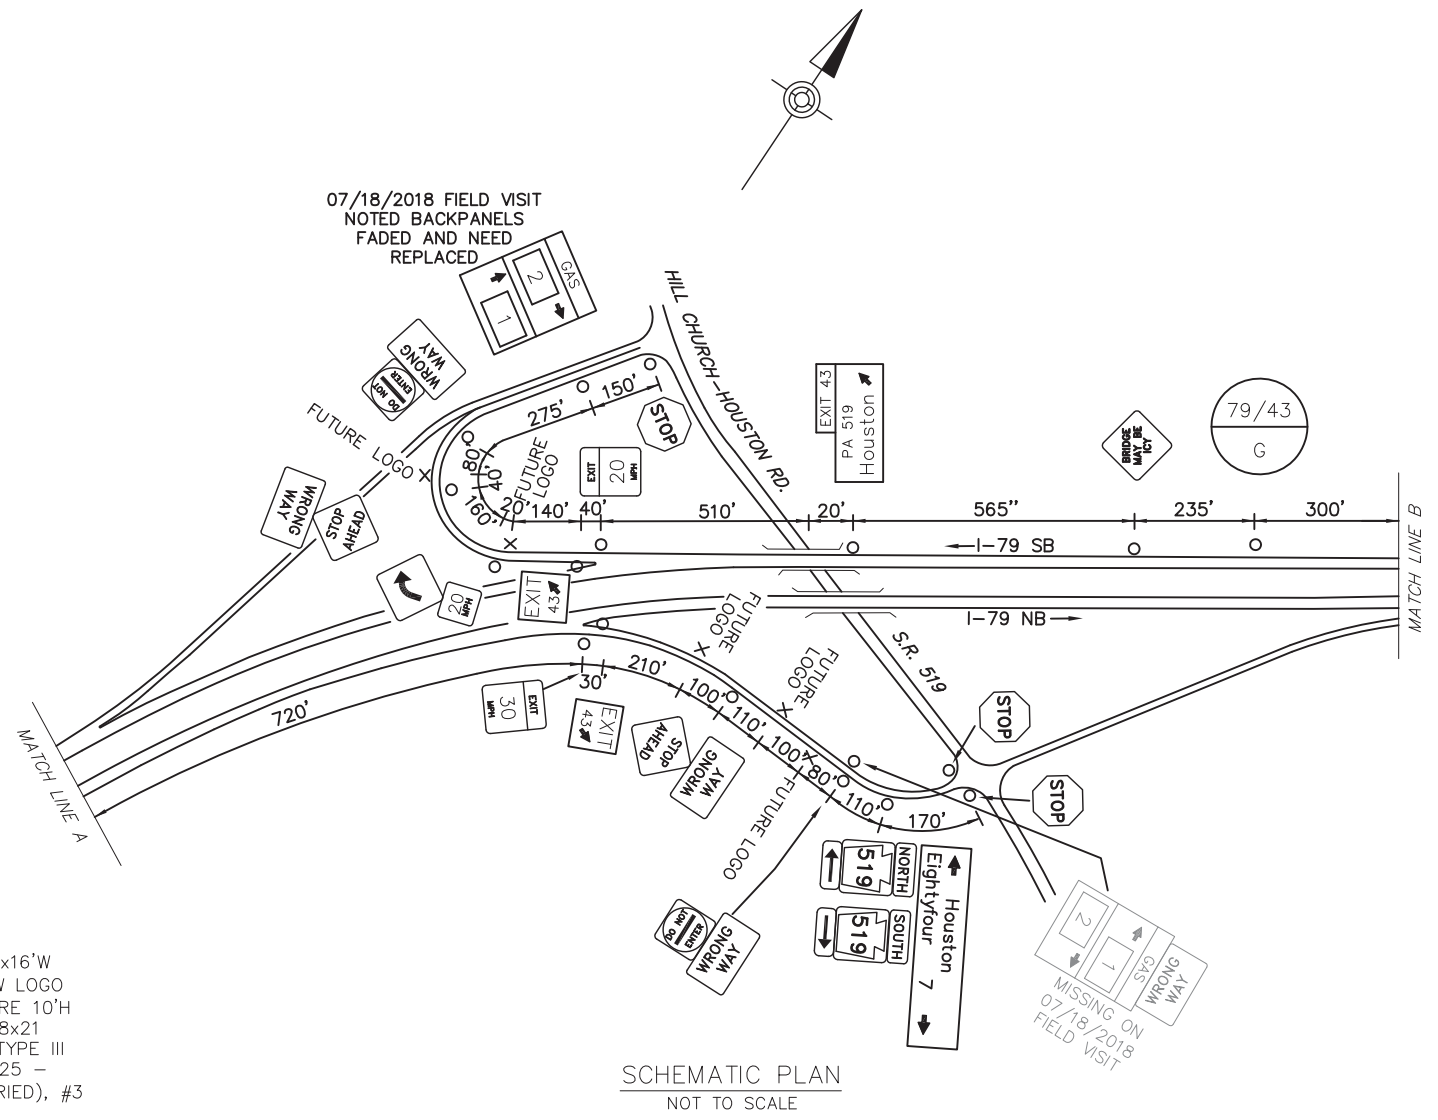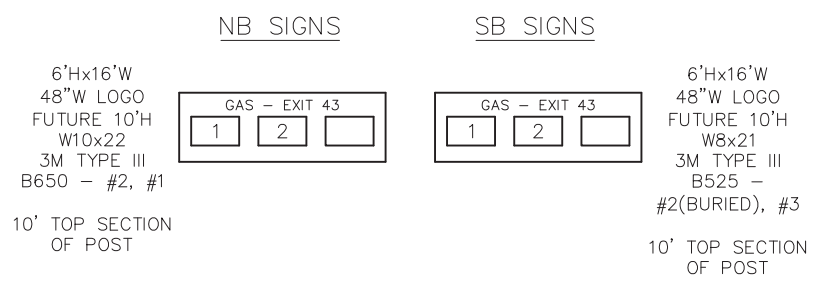

SCHEMATIC PLAN
NOT TO SCALE

I:\DATA\DESIGN\PROJECTS\12\WASHINGTON\12-00-00\DRAWINGS\PERMITS-BUILD\DRAWINGS\PERMITS-BUILD\12-00-00-SHFX-179-EXIT 43 PLAN
 12-00-00-SHFX-179-EXIT 43 PLAN
 12-00-00-SHFX-179-EXIT 43 PLAN
 12-00-00-SHFX-179-EXIT 43 PLAN