


DISTRICT	COUNTY	ROUTE	PROJECT	SHEET
8-0	LANCASTER	US-222		
MANHEIM, WARWICK AND WEST EARL TOWNSHIPS				
REVISIONS				

TABULATION OF QUANTITIES		
ITEM	UNIT	QUANTITY
POST MOUNTED SIGNS, TYPE A, LOGO	SQ.FT.	-
POST MOUNTED SIGNS, TYPE B, LOGO	SQ.FT.	-
POST MOUNTED SIGNS, TYPE C, LOGO	SQ.FT.	-
BREAKAWAY SYSTEMS	EACH	-
* STEEL S OR W BEAM POSTS	LBS.	-
LOGO SIGN MOUNTING	EACH	-
TYPE B SIGNS SUPPLIED BY TRUST	SQ.FT.	-



SYMBOLS	
○	Existing Sign to Remain
△	Existing Sign to be Removed
◻	Existing Sign Reset as Shown
●	NEW SIGN
×	FUTURE SIGN
⊗	Existing Utility Pole

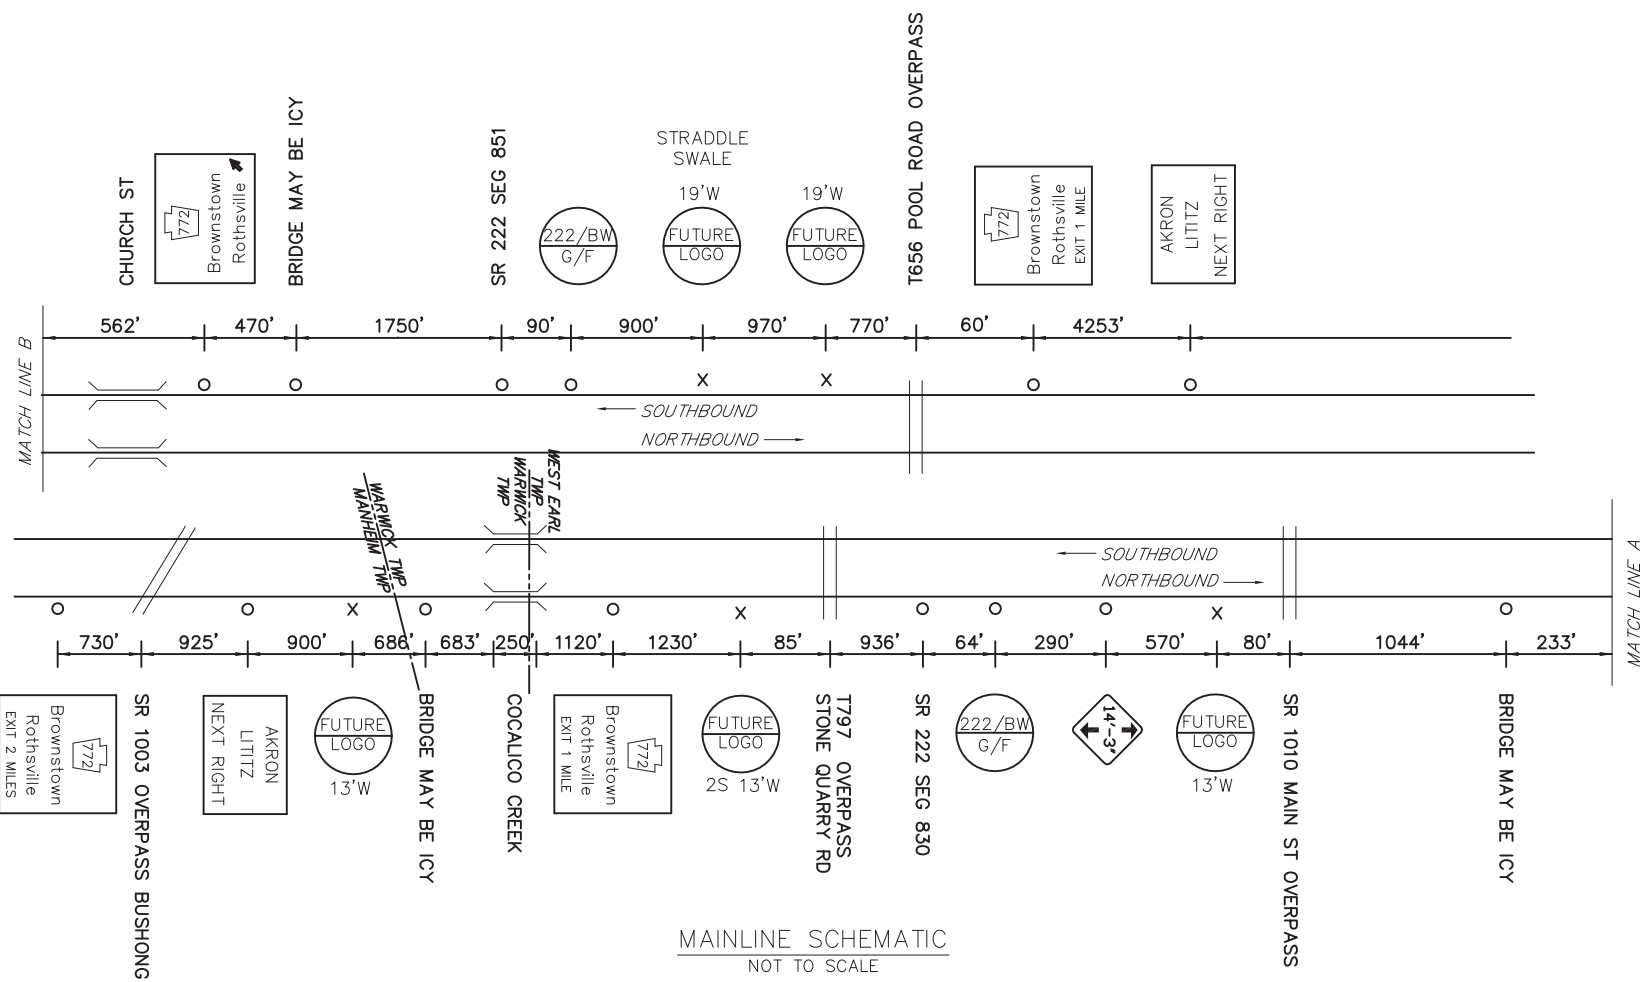

MAINLINE SCHEMATIC
NOT TO SCALE

FREEWAY LANE CLOSURES & RESTRICTIONS ONLY
PERMITTED BETWEEN 9:00 PM, AND 6:00 AM,
MONDAY THRU FRIDAY. DO NOT WORK DURING
HOLIDAY PERIODS.

BROWNSTOWN SPECIFIC INFORMATION PANEL			
SIGN NUMBER	LEGEND	BUSINESS	LOGO. NO.
222/BW G NB	GAS	SHEETZ	1
222/BW G SB			
222/BW F NB		SONIC AMERICA'S DRIVE-IN	2
222/BW F SB	FOOD	SUBWAY	3

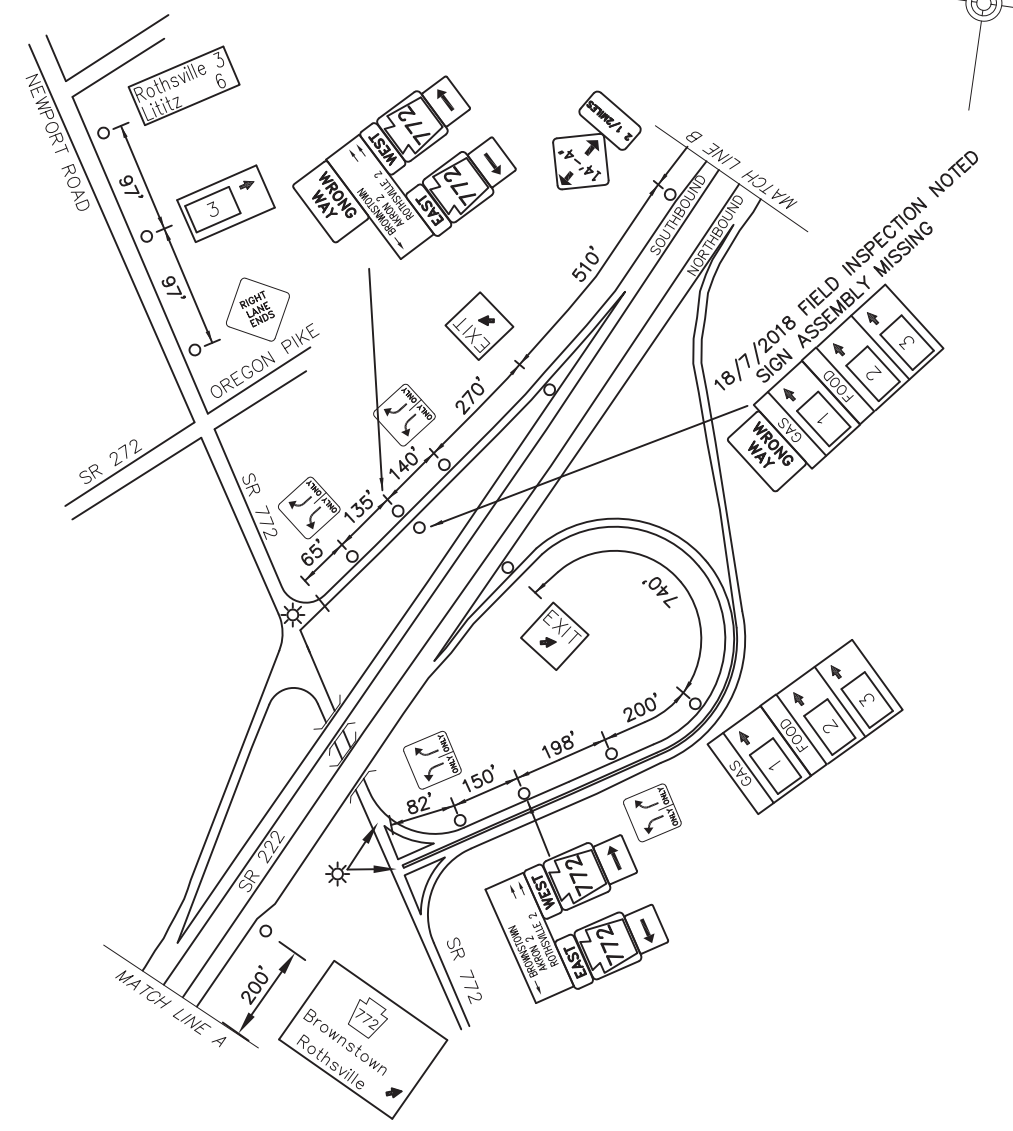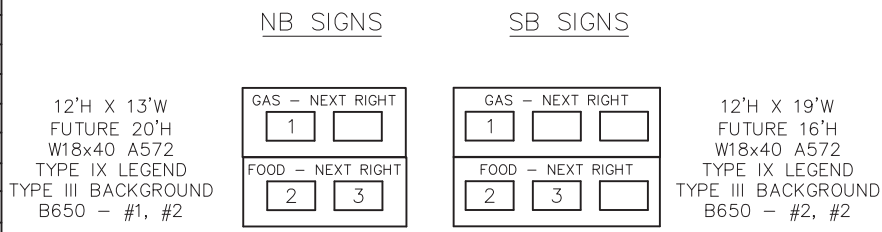

SCHEMATIC PLAN
NOT TO SCALE



PA 772
BROWNSTOWN/ROTHSVILLE

D:\BROWNSTOWN\PROJECTS\LANCASTER\DRAWINGS\PERMITS\DISTRICT 08\LANCASTER - 3630-XX-SHFX\PAGE2...INDUSTRIAL PLAN
JULY/22/2018 8:57 AM