


DISTRICT	COUNTY	ROUTE	PROJECT	SHEET
12-0	WASHINGTON	1-70		
CANTON AND NORTH FRANKLIN TOWNSHIP				
REVISIONS				

ITEM	UNIT	QUANTITY
* STEEL S OR W BEAM POSTS	LBS.	-
BREAKAWAY SYSTEMS	EACH	-
POST MOUNTED SIGNS, TYPE A, LOGO	SQ.FT.	-
POST MOUNTED SIGNS, TYPE B, LOGO	SQ.FT.	-
POST MOUNTED SIGNS, TYPE C, LOGO	SQ.FT.	-
LOGO SIGN MOUNTING	EACH	-
FLAT SHEET REPLACEMENT PANEL	SQ.FT.	-
EXTRUDED PANEL REPLACEMENT	SQ.FT.	-
REMOVAL OF POST MOUNTED MOTORIST SERVICE SIGNS, TYPES B, C & F	L.S.	-


* APPROXIMATE QUANTITY FOR INFORMATION ONLY

SYMBOLS

- Existing Sign to Remain
- △ Existing Sign to be Removed
- ◻ Existing Sign Reset as Shown
- NEW SIGN
- × FUTURE SIGN
- ⊘ Existing Utility Pole

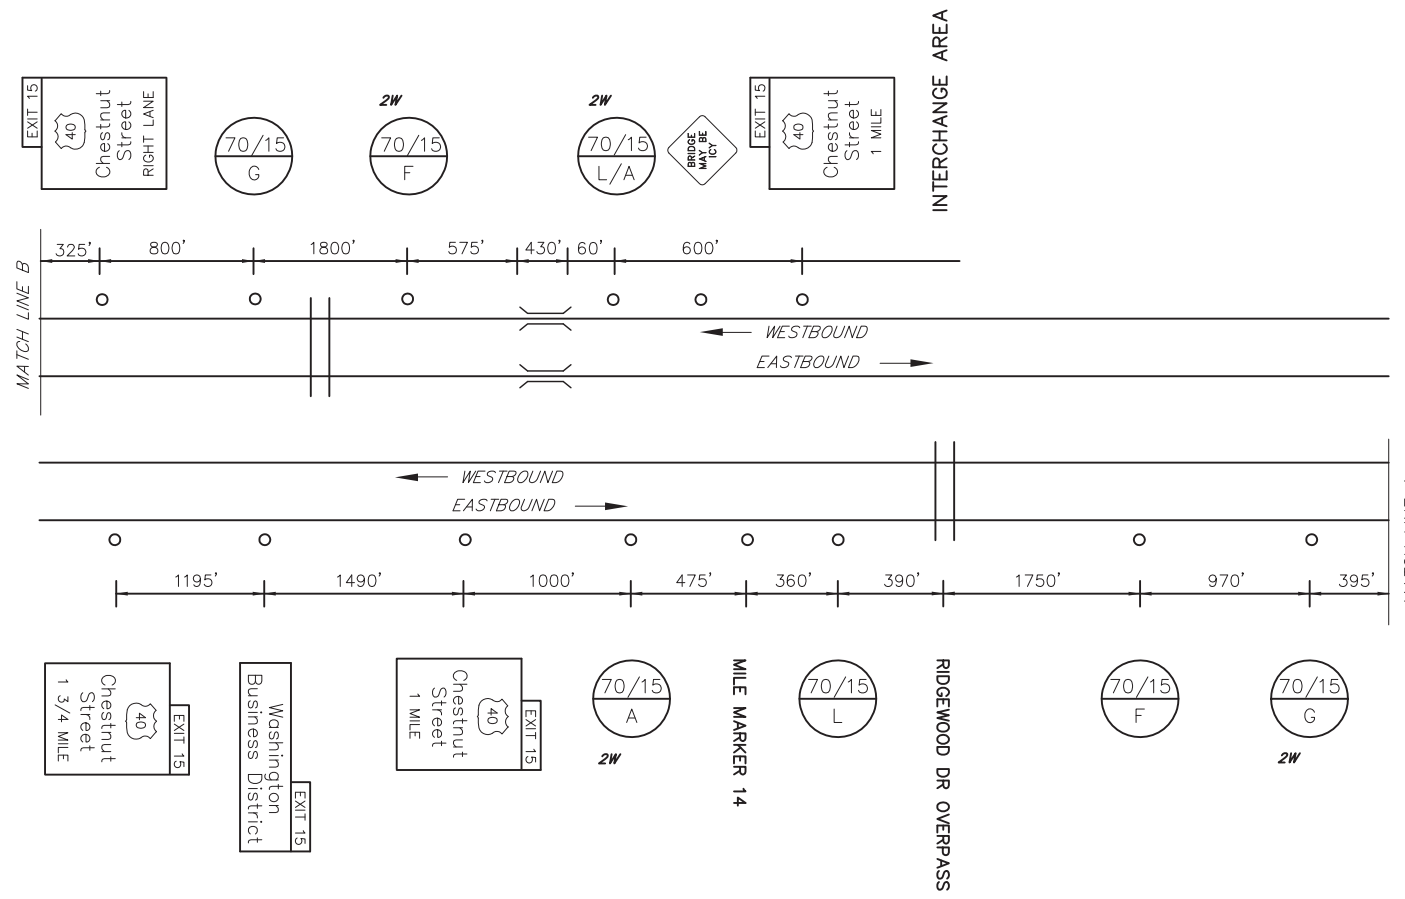

MAINLINE SCHEMATIC
NOT TO SCALE

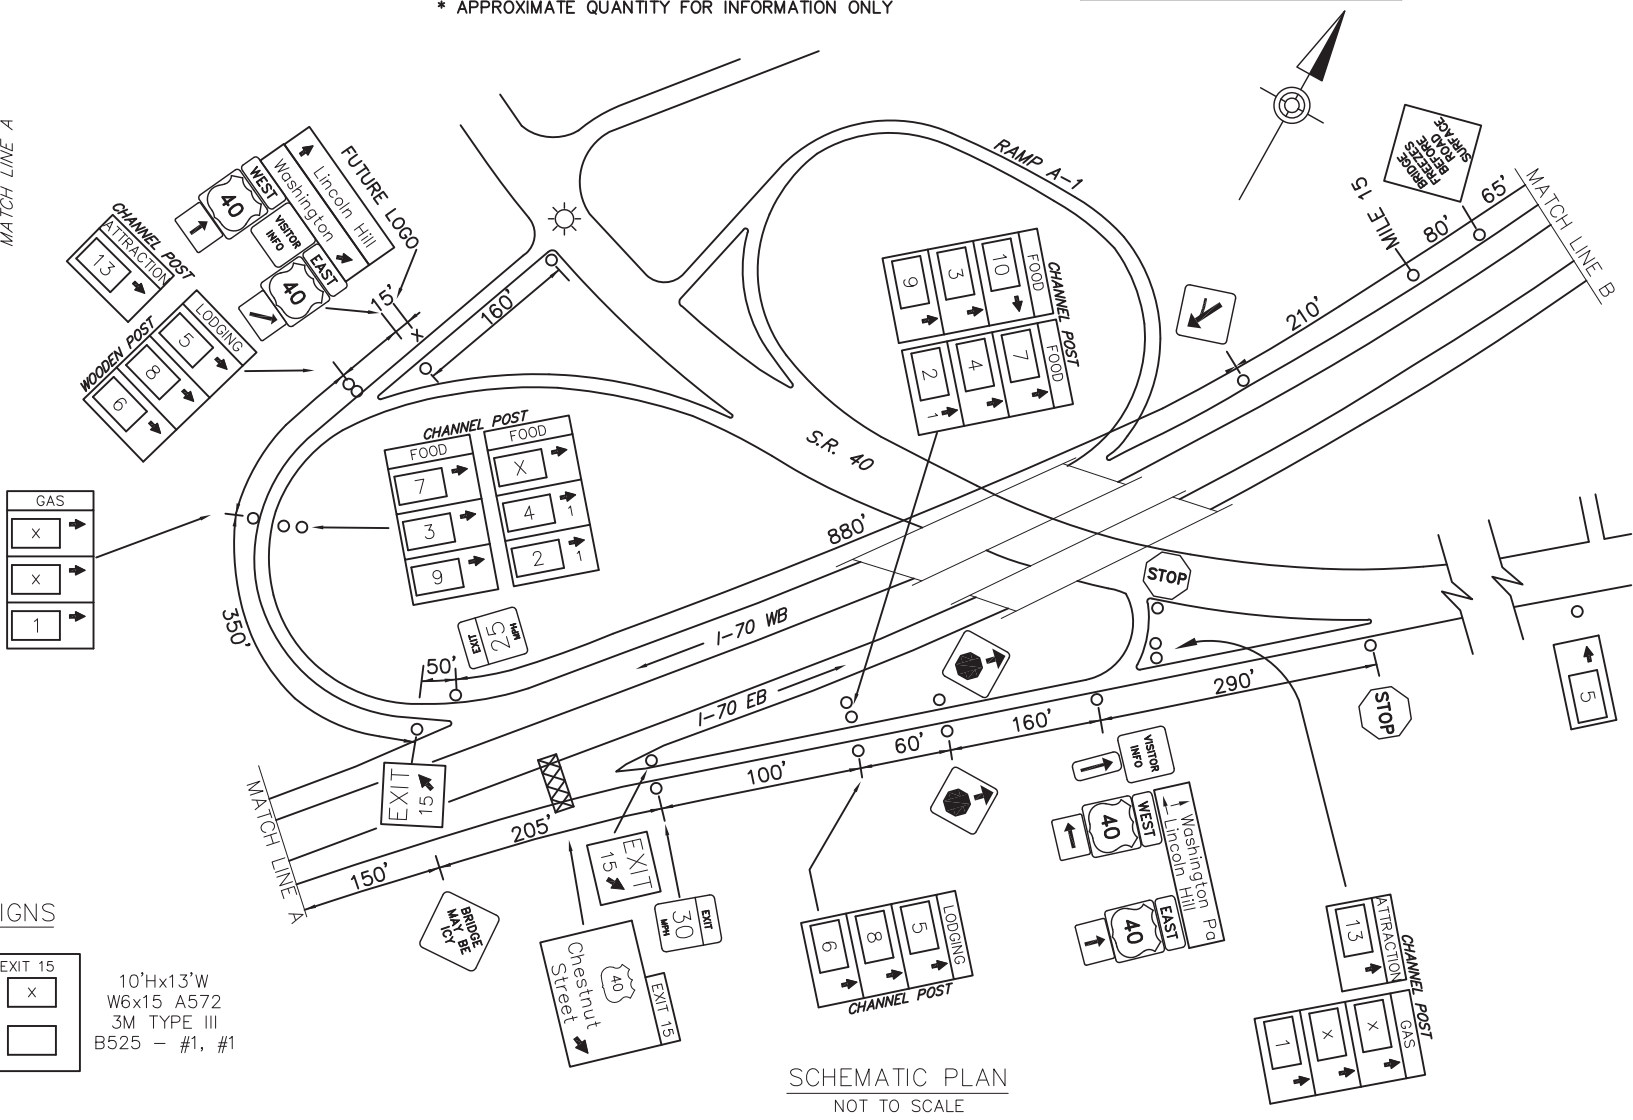

SCHEMATIC PLAN
NOT TO SCALE

WORK ALONG FREEWAY PERMITTED
BETWEEN 9:00 AM AND 3:00 PM.
DO NOT WORK DURING HOLIDAY PERIODS.
REINSTALL GUIDE RAIL AT END OF EACH DAY.

SIGN NUMBER	LEGEND	BUSINESS	LOGO. NO.
70/15 G EB 70/15 G WB	GAS	EXXON (DIESEL)	1
70/15 F EB 70/15 F WB	FOOD	McDONALD'S (24 HRS)	2
		WENDY'S	3
		BOB EVENS RESTAURANT	4
		DENNY'S	9
		GARFIELD'S RESTAURANT-PUB	10
		DUNKIN DONUTS	7
70/15 L EB 70/15 L WB	LODGING	RED ROOF INN	5
		DAYS INN	6
		AMERICA'S BEST VALUE INN & SUITES	8
70/15 A EB 70/15 A WB	ATTRACTION	WASHINGTON CROWN CENTER	13

EB SIGNS

6'Hx16'W
48"W LOGO
W6x12 A572
3M TYPE III
B525 - #2, #2

10'Hx13'W
W6x15 A572
3M TYPE III
B525 - #1, #1

14'Hx13'W
FUTURE 16'H
W10x26
B650 - #1, #1

10'Hx13'W
FUTURE 12'H
W6x15
B525 - #2, #2

6'Hx13'W
FUTURE 14'H
W14X30 A572
3M TYPE III
B650 - #2, #2


WB SIGNS

10'Hx13'W
W6x15 A572
3M TYPE III
B525 - #1, #1

14'Hx13'W
W8x21
TYPE IX LEGEND
TYPE IV
BACKGROUND
B525 - #2, #2

16'Hx13'W
W14x30 A572
B650 - #2, #1

07/28/2018 FIELD INSPECTION
NOTED SIGN MISSING


 US 40 / CHESTNUT ST
 EXIT 15