


DISTRICT	COUNTY	ROUTE	PROJECT	SHEET
8-0	CUMBERLAND	I-81		
MIDDLESEX TOWNSHIP & SOUTH MIDDLETON TWP.				
REVISIONS				

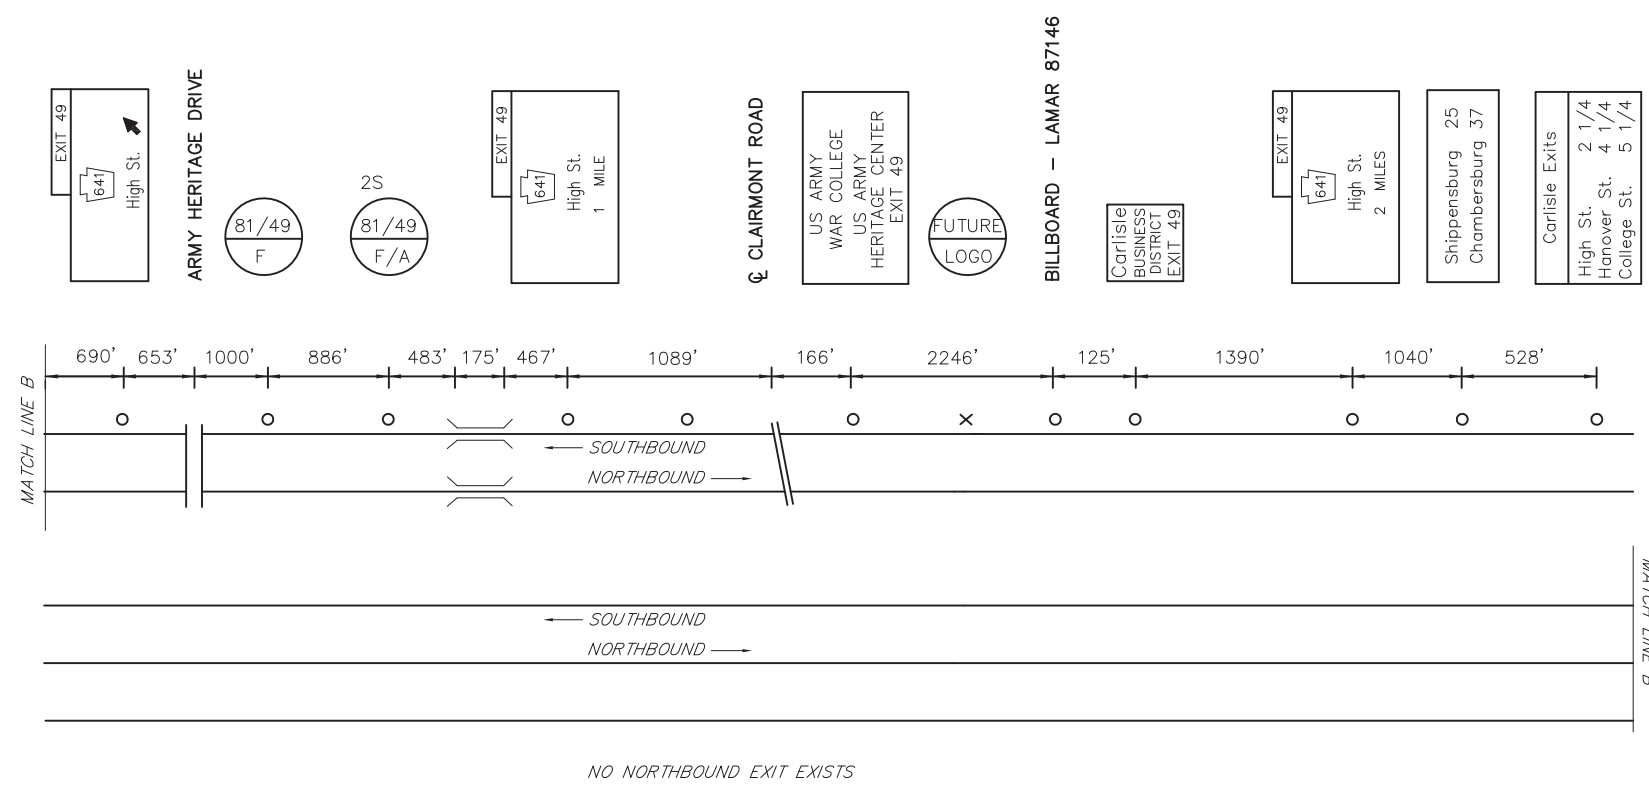



ITEM	UNIT	QUANTITY
POST MOUNTED SIGNS, TYPE A, LOGO	SQ.FT.	
POST MOUNTED SIGNS, TYPE B, LOGO	SQ.FT.	
POST MOUNTED SIGNS, TYPE C, LOGO	SQ.FT.	
BREAKAWAY SYSTEMS	EACH	
* STEEL S OR W BEAM POSTS	LBS.	
LOGO SIGN MOUNTING	EACH	
EXTRUDED PANEL REPLACEMENT	EACH	
REMOVAL OF POST MOUNTED MOTORIST SERVICE SIGNS, TYPES B, C & F	L.S.	

* APPROXIMATE QUANTITY FOR INFORMATION ONLY

○	Existing Sign to Remain
△	Existing Sign to be Removed
□	Existing Sign Reset as Shown
●	NEW SIGN
×	FUTURE SIGN
⊗	Existing Utility Pole

FREEWAY LANE CLOSURES & RESTRICTIONS
ONLY PERMITTED BETWEEN 9:00 PM AND
6:00 AM MONDAY THRU FRIDAY.
DO NOT WORK DURING HOLIDAY PERIODS.

SIGN NUMBER	LEGEND	BUSINESS	LOGO. NO.
81/49 F SB	FOOD	McDONALDS	1
		DUNKIN DONUTS	2
		BURGER KING #2080	3
		TACO BELL	4
		RED ROBIN	6
		STARBUCKS	7
		SUBWAY	8
		SHEETZ	9
		81/49 A SB	ATTRACTION
VISITORS CENTER CUMBERLAND VALLEY	10		

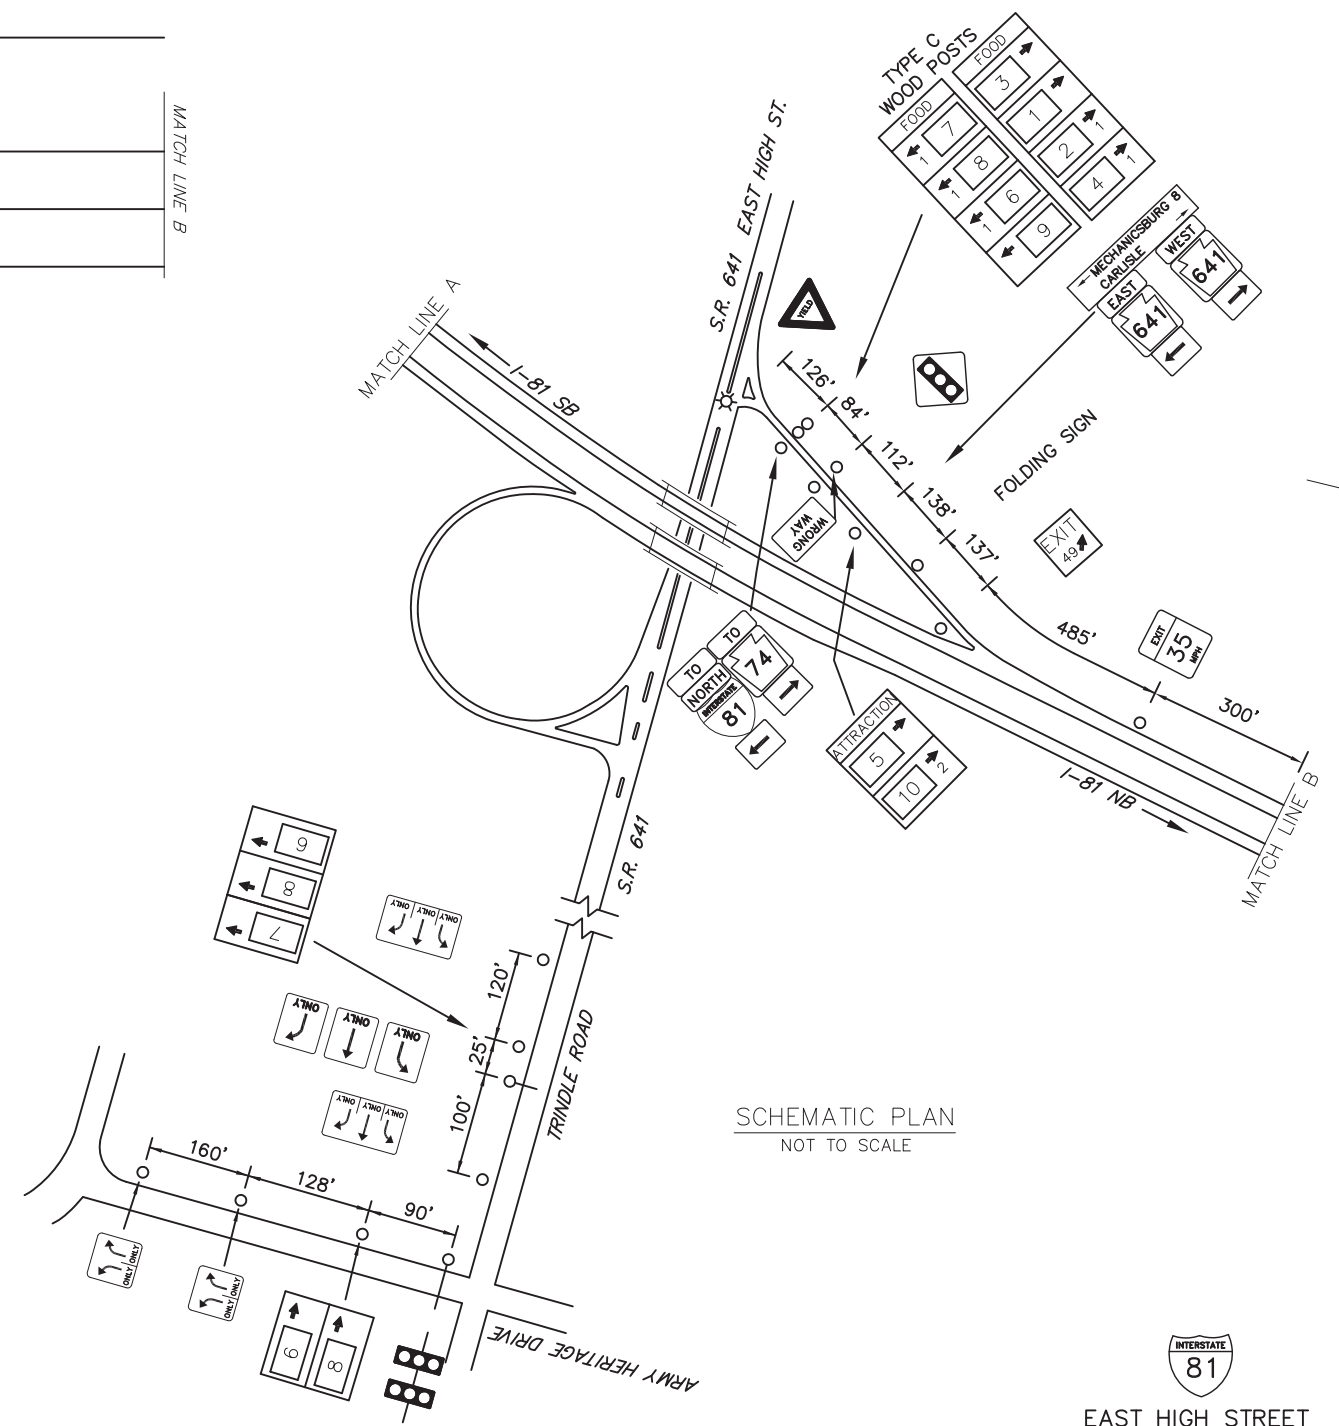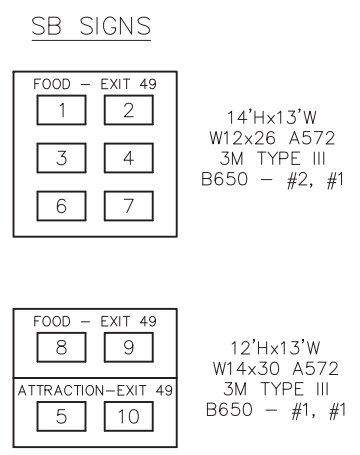

D:\BASE\DESIGN\PROJECTS\15\1504\STATE\AS-BUILD\DRAWINGS\PERMITS\DISTRICT 08\CUMBERLAND - 25105-KK-SHIPPENSBURG-EXIT 49 PLAN August 21, 2018 10:05 AM