
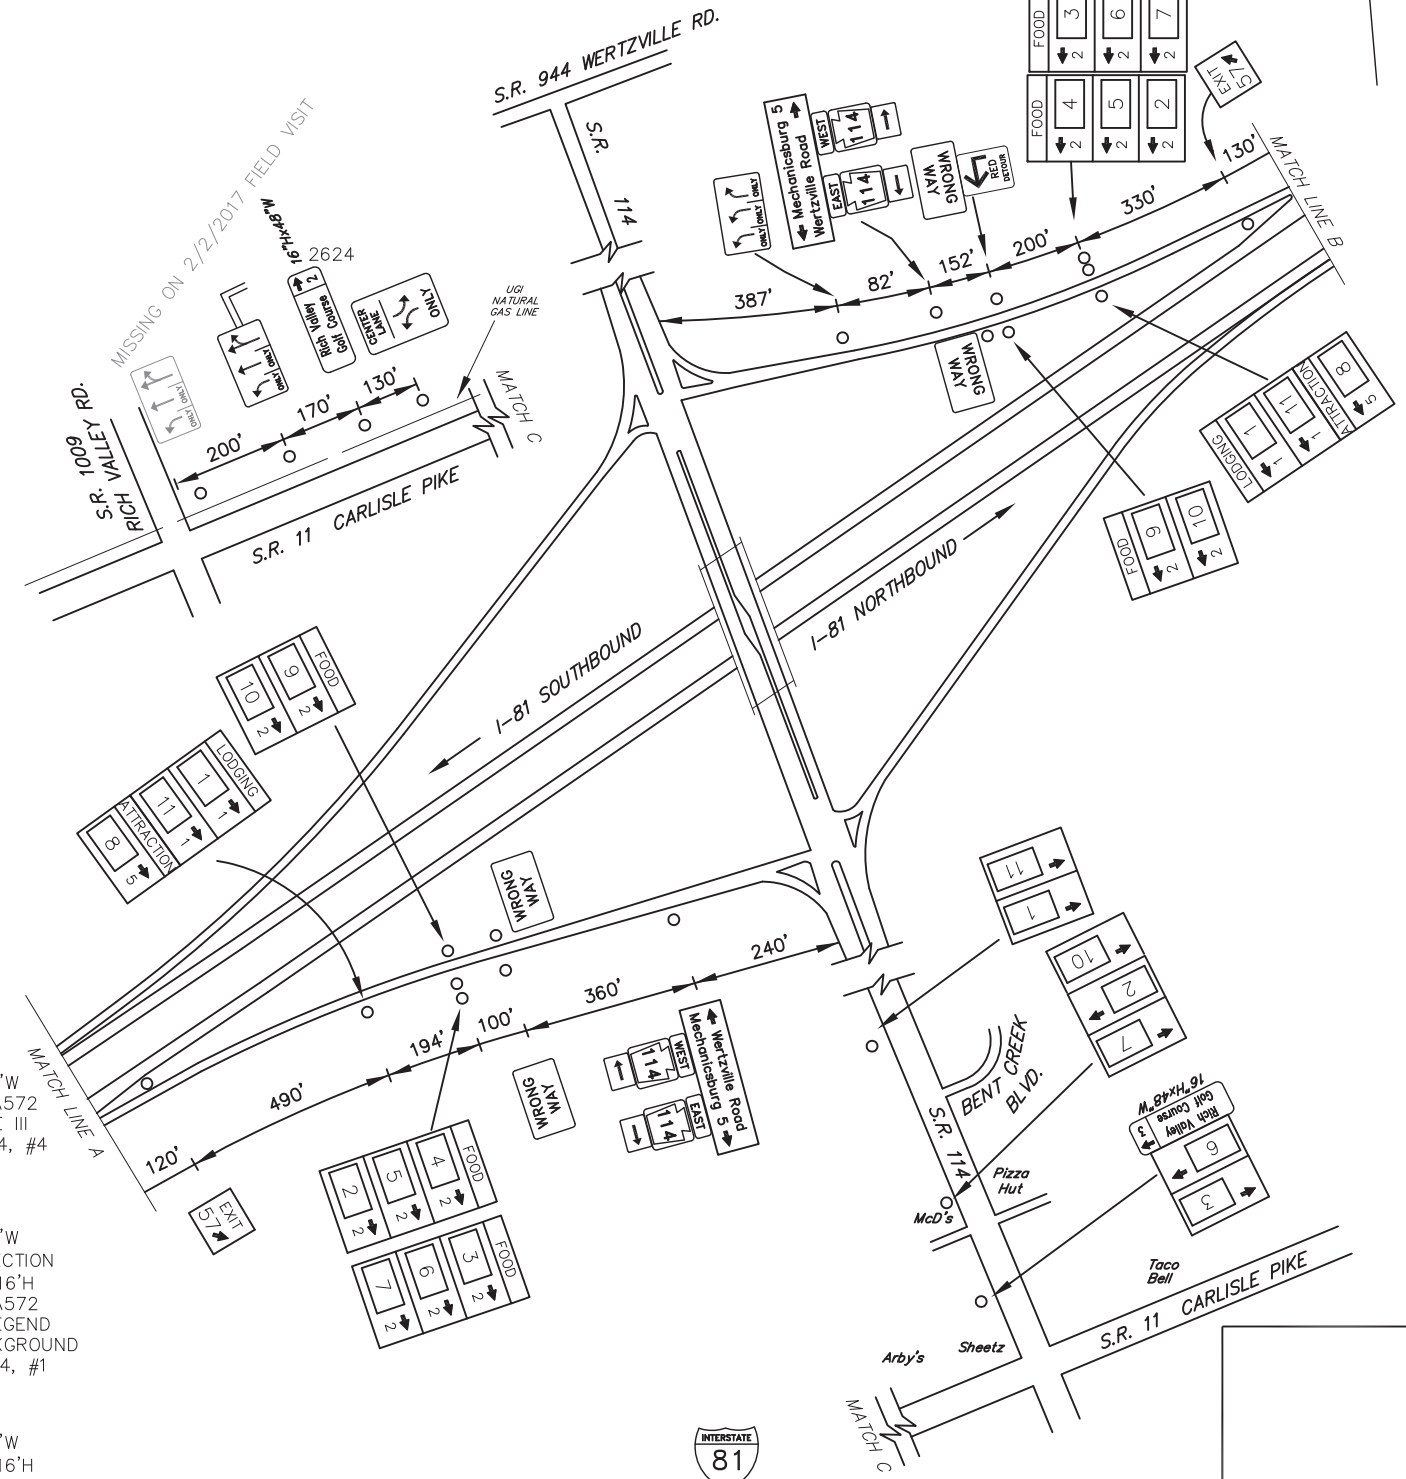


DISTRICT	COUNTY	ROUTE	PROJECT	SHEET
8-0	CUMBERLAND	I-81		
SILVER SPRING TOWNSHIP				
REVISIONS				

TABULATION OF QUANTITIES		
ITEM	UNIT	QUANTITY
POST MOUNTED SIGNS, TYPE A, LOGO	SQ.FT.	-
POST MOUNTED SIGNS, TYPE B, LOGO	SQ.FT.	-
POST MOUNTED SIGNS, TYPE C, LOGO	SQ.FT.	-
BREAKAWAY SYSTEMS	EACH	-
* STEEL S OR W BEAM POSTS	LBS.	-
LOGO SIGN MOUNTING	EACH	-
EXTRUDED PANEL REPLACEMENT	SQ.FT.	-
REMOVAL OF POST MOUNTED MOTORIST SERVICE SIGNS, TYPES B, C & F	L.S.	-

SYMBOLS	
○	Existing Sign to Remain
△	Existing Sign to be Removed
□	Existing Sign Reset as Shown
●	NEW SIGN
×	FUTURE SIGN

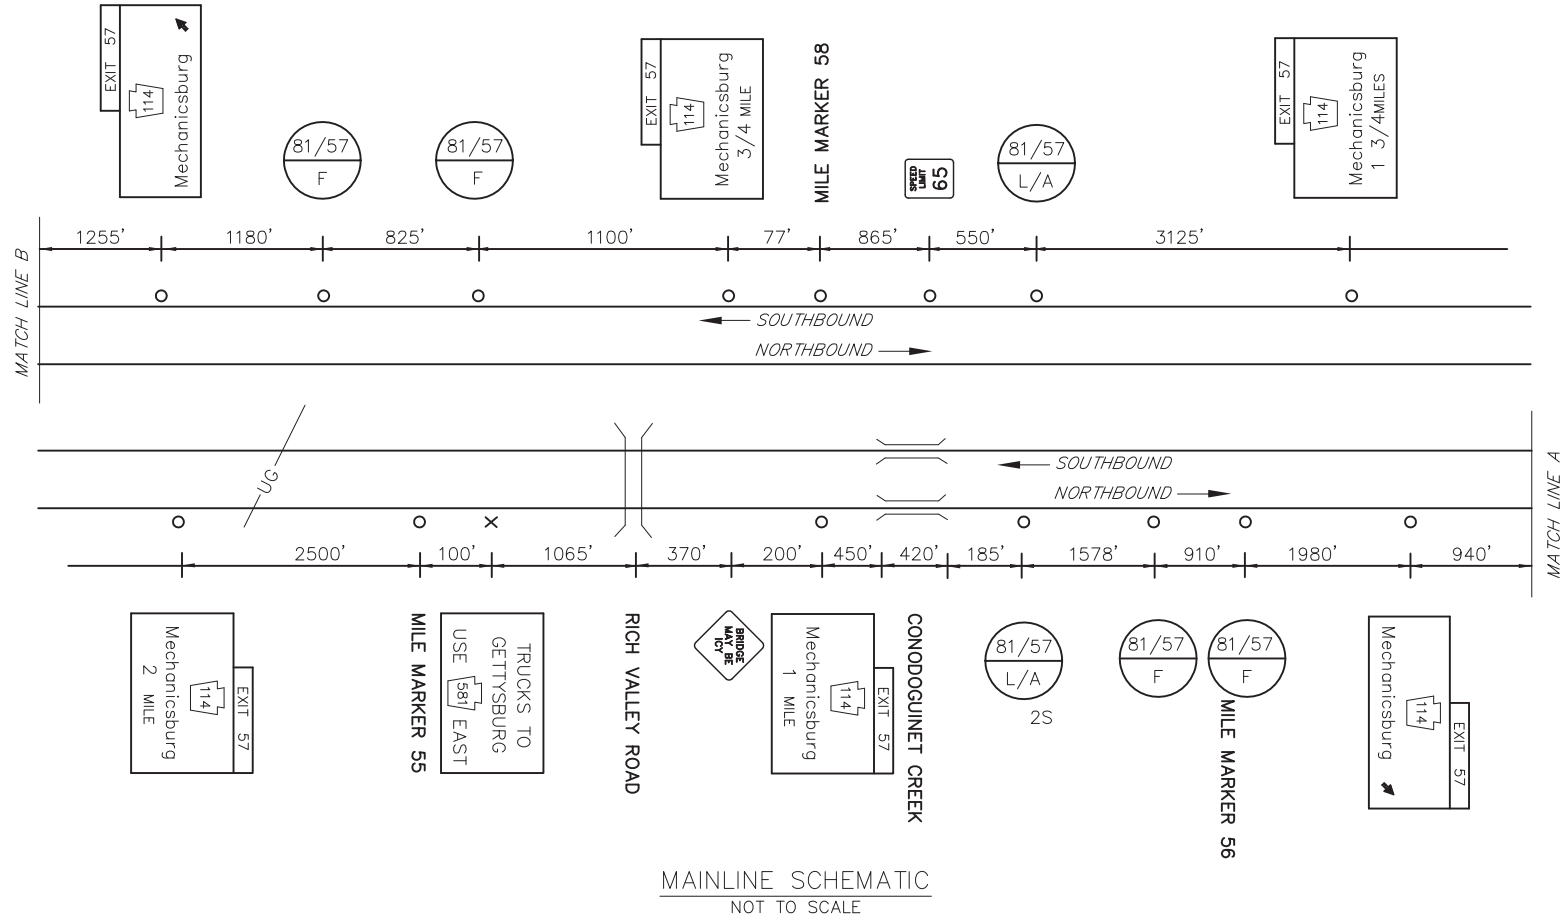

FREEWAY LANE CLOSURES & RESTRICTIONS  
ONLY PERMITTED BETWEEN 9:00 PM AND  
6:00 AM MONDAY THRU FRIDAY.  
DO NOT WORK DURING HOLIDAY PERIODS.

EXIT 57 SPECIFIC INFORMATION PANEL			
SIGN NUMBER	LEGEND	BUSINESS	LOGO. NO.
81/57 L NB	LODGING	LAQUINTA INN & SUITES	1
81/57 L SB		HOME2SUITES	11
81/57 F NB	FOOD	RED ROBIN	2
81/57 F SB		TACO BELL	3
		PIZZA HUT #605160	4
		McDONALD'S	5
		ARBY'S # 6793	6
		ISAAC'S GRILLED SANDWICHES	7
		SHEETZ	9
SILVER SPRING DINER	10		
81/57 A NB	ATTRACTION	RICH VALLEY GOLF	8
81/57 A SB			

NB SIGNS		SB SIGNS	
FOOD - EXIT 57		FOOD - EXIT 57	
14'Hx13'W W10x26 A572 3M TYPE III B650 - #1, #1		14'Hx13'W W10x26 A572 3M TYPE III B650 - #4, #4	
FOOD - EXIT 57		FOOD - EXIT 57	
10'Hx13'W FUTURE 18'H W18x40 A572 TYPE IX LEGEND TYPE IV BACKGROUND B650 - #2, #2		10'Hx13'W 12' TOP SECTION FUTURE 16'H W10x26 A572 TYPE IX LEGEND TYPE IV BACKGROUND B650 - #4, #1	
LODGING-EXIT 57		LODGING-EXIT 57	
12'Hx13'W W10x26 A572 3M TYPE III B650 - #1, #1		12'Hx13'W FUTURE 16'H W10x26 A572 3M TYPE III B650 - #4, #1	
ATTRACTION-EXIT 57		ATTRACTION-EXIT 57	

\* MILE MARKER 56.0 AND SEGMENT PADDLE ATTACHED TO POST #1

File name: O:\2015Jobs\215076-01\HW\PE\AS-BUILT DRAWINGS\PennDOT District 08\Cumberland - 21\10-XX\_SHTXX 181\_EXIT57 PLAN.dwg Layout:Model Jul 11, 2018-1:11pm ashutt