


| | | | | |
|-----------|--------|-------|-----------------------------|-------|
| DISTRICT | COUNTY | ROUTE | PROJECT | SHEET |
| 11-0 | BEAVER | I-376 | CENTER AND POTTER TOWNSHIPS | |
| REVISIONS | | | | |
| | | | | |
| | | | | |


| TABULATION OF QUANTITIES | | |
|--|--------|----------|
| ITEM | UNIT | QUANTITY |
| POST MOUNTED SIGNS, TYPE A, LOGO | SQ.FT. | |
| POST MOUNTED SIGNS, TYPE B, LOGO | SQ.FT. | |
| BREAKAWAY SYSTEMS | EACH | — |
| * STEEL W BEAM BREAKAWAY POSTS | LBS. | |
| LOGO SIGN MOUNTING | EACH | |
| REMOVAL OF POST MOUNTED MOTORIST SERVICE SIGNS, TYPES A & E | EACH | — |
| REMOVAL OF POST MOUNTED MOTORIST SERVICE SIGNS, TYPES B, C & F | L.S. | |

* APPROXIMATE QUANTITY FOR INFORMATION ONLY

| SYMBOLS | |
|---------|------------------------------|
| ○ | Existing Sign to Remain |
| △ | Existing Sign to be Removed |
| □ | Existing Sign Reset as Shown |
| ● | NEW SIGN |
| × | FUTURE SIGN |
| ⊗ | Existing Utility Pole |

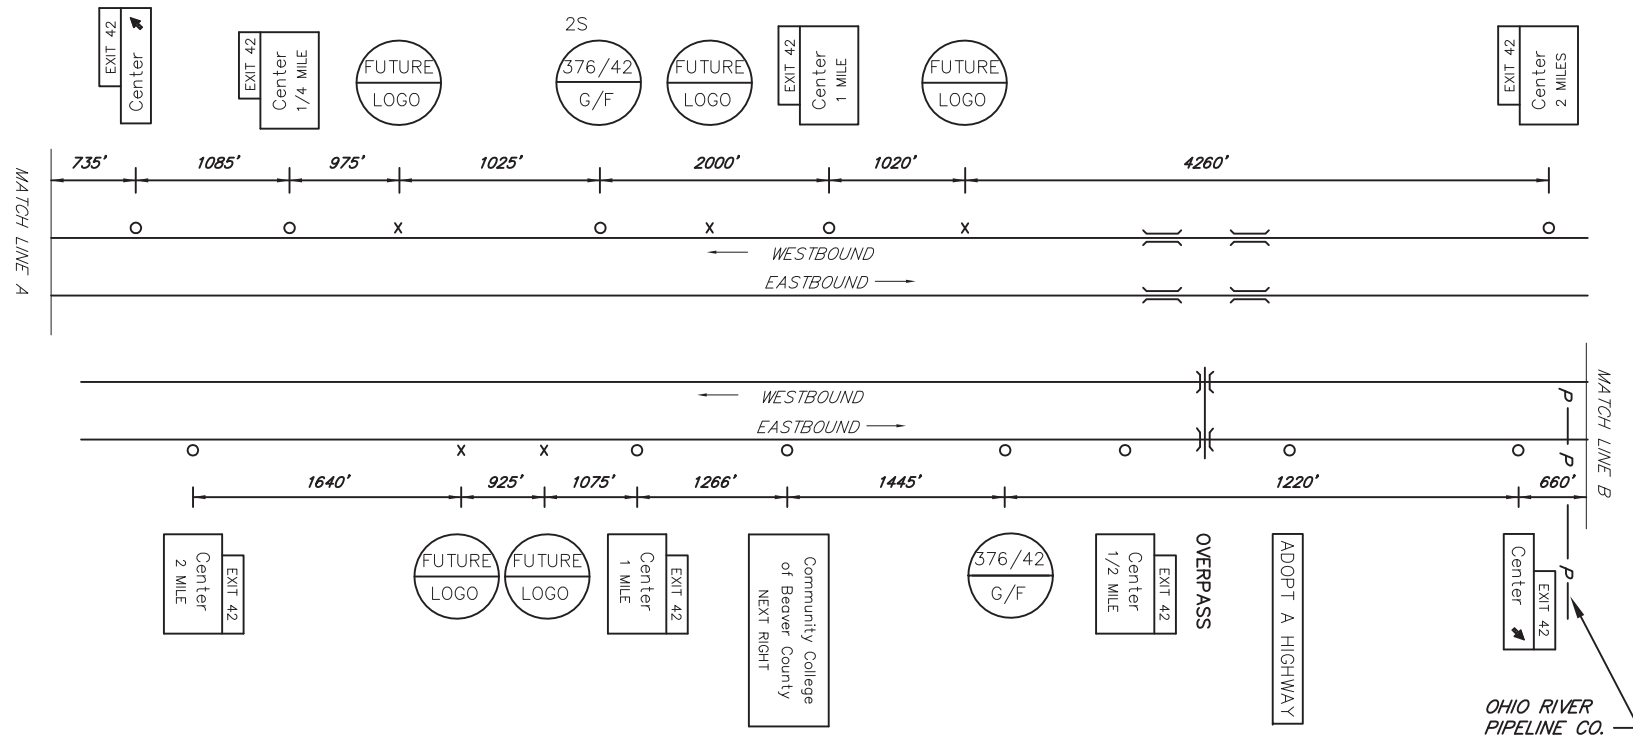

MAINLINE SCHEMATIC
NOT TO SCALE

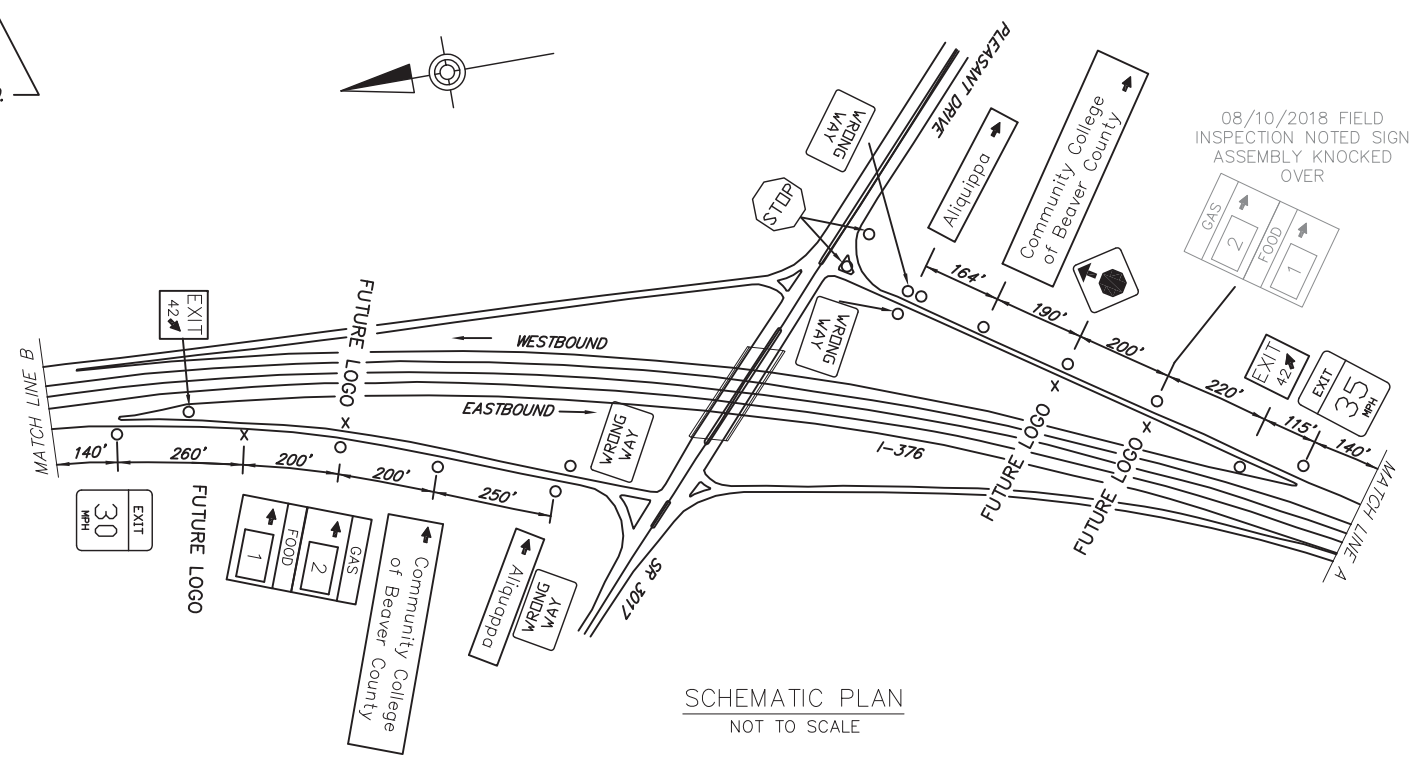

SCHEMATIC PLAN
NOT TO SCALE

| EXIT 42 SPECIFIC INFORMATION PANEL | | | |
|------------------------------------|--------|--------------------------|----------|
| SIGN NUMBER | LEGEND | BUSINESS | LOGO NO. |
| 376/42 F WB | FOOD | McDONALD'S | 1 |
| 376/42 F EB | | | |
| 376/42 G WB | GAS | SUNOCO (DIESEL - 24 HRS) | 2 |
| 376/42 G EB | | | |
| | | | |
| | | | |
| | | | |
| | | | |
| | | | |
| | | | |



CENTER
 EXIT 42
 (OLD EXIT PA 60 EXIT 11)

D:\BIDDING\376\376-11\WORKSPACE\BUILT DRAWINGS\PERMITS DISTRICT 11\BEAVER - 0410-XX-SHT-XX-1376_EXIT_42_PLAN September 6/2018 8:57 AM