


| DISTRICT | COUNTY | ROUTE | PROJECT | SHEET |
|---|-----------|-------|---------|-------|
| 11-0 | ALLEGHENY | I-376 | | |
| BORO OF CHURCHILL, PENN HILLS TWP. & WILKINS TWP. | | | | |
| REVISIONS | | | | |
| | | | | |
| | | | | |
| | | | | |

| TABULATION OF QUANTITIES | | |
|--|--------|----------|
| ITEM | UNIT | QUANTITY |
| POST MOUNTED SIGNS, TYPE A, LOGO | SQ.FT. | |
| POST MOUNTED SIGNS, TYPE B, LOGO | SQ.FT. | |
| POST MOUNTED SIGNS, TYPE C, LOGO | SQ.FT. | |
| BREAKAWAY SYSTEMS | EACH | |
| * STEEL S OR W BEAM POSTS | LBS. | |
| LOGO SIGN MOUNTING | EACH | |
| REMOVAL OF POST MOUNTED MOTORIST SERVICE SIGNS, TYPES A & E | EACH | |
| REMOVAL OF POST MOUNTED MOTORIST SERVICE SIGNS, TYPES B, C & F | L.S. | - |

* APPROXIMATE QUANTITY FOR INFORMATION ONLY

| SYMBOLS | |
|---------|------------------------------|
| ○ | Existing Sign to Remain |
| △ | Existing Sign to be Removed |
| ◻ | Existing Sign Reset as Shown |
| ● | NEW SIGN |
| × | FUTURE SIGN |
| ∅ | Existing Utility Pole |

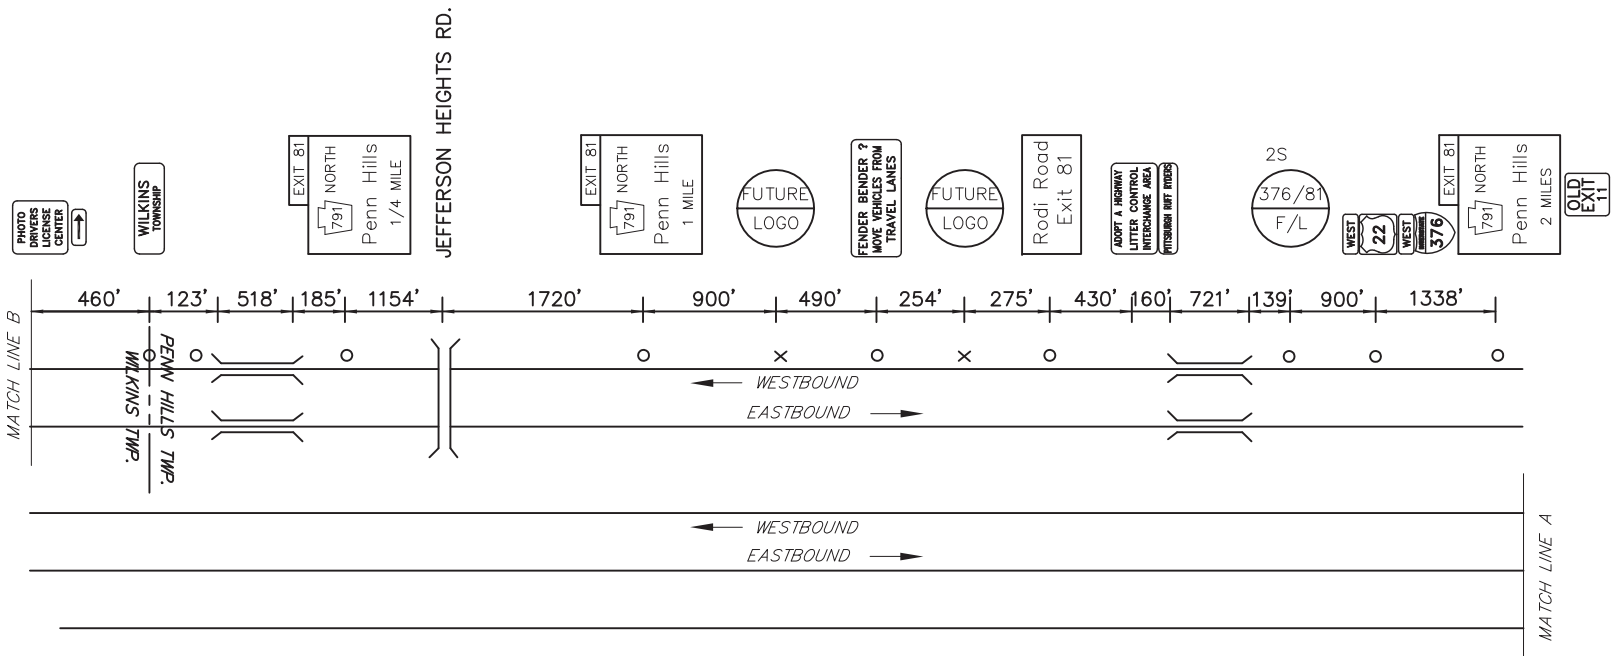



EB NOT ELIGIBLE - INSUFFICIENT SPACE

MAINLINE SCHEMATIC
NOT TO SCALE

| EXIT 81 SPECIFIC INFORMATION PANEL | | | |
|------------------------------------|---------|--------------------|-----------|
| SIGN NUMBER | LEGEND | BUSINESS | LOGO. NO. |
| 376/81 F WB | FOOD | LONG JOHN SILVER'S | 2 |
| | | | |
| 376/81 L WB | LODGING | COMFORT INN | 1 |
| | | | |
| | | | |
| | | | |

WB SIGNS

12'Hx13'W
FUTURE 16'H
W14x30 A572
3M TYPE III
B650 - #1, #2

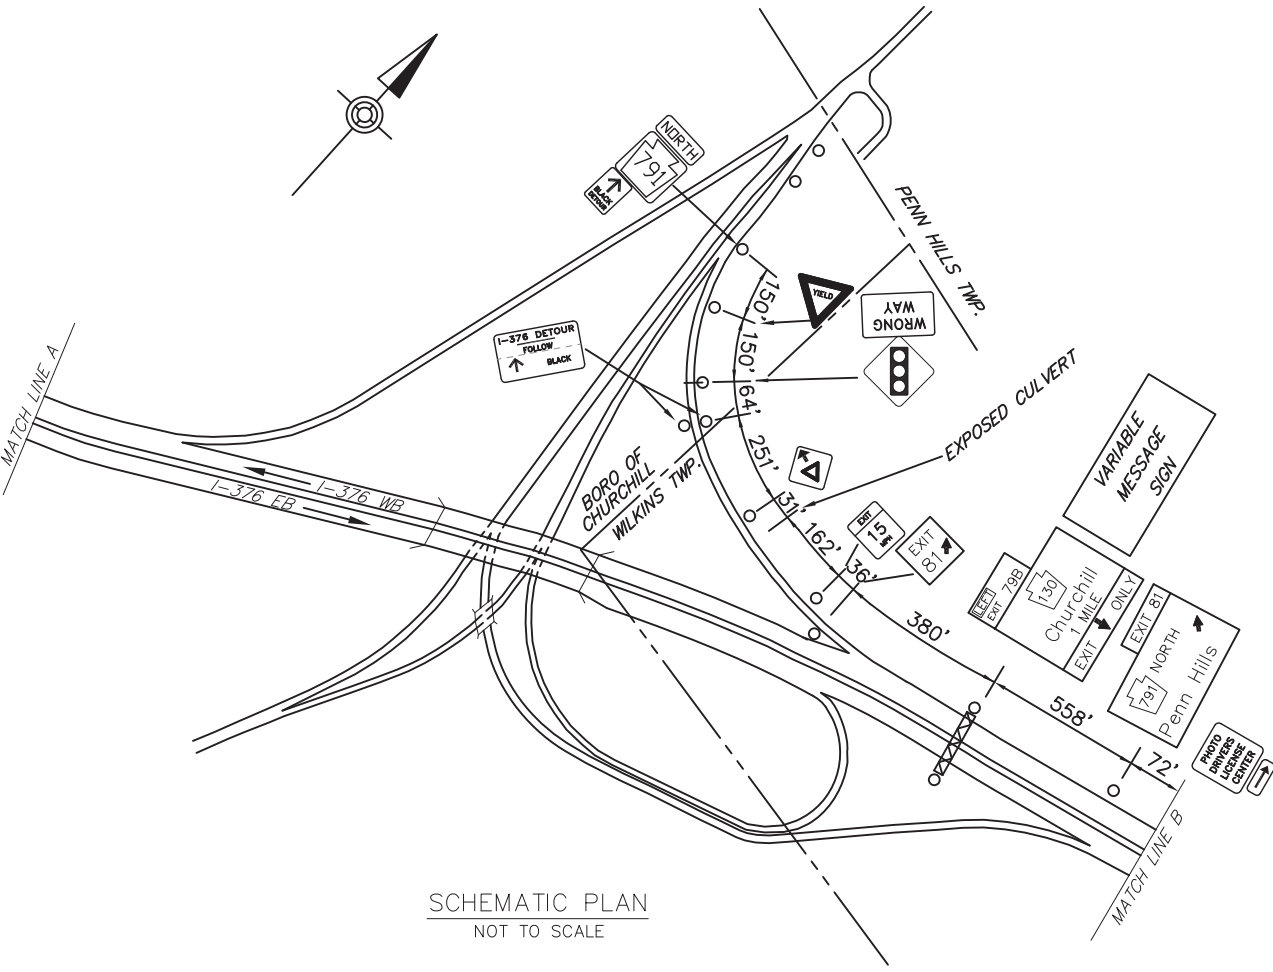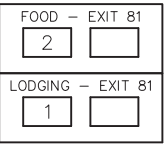

SCHEMATIC PLAN
NOT TO SCALE



S.R. 791 PENN HILLS
EXIT 81
(OLD EXIT 11)