


DISTRICT	COUNTY	ROUTE	PROJECT	SHEET
12-0	WESTMORELAND	I-70		
SOUTH HUNTINGDON TOWNSHIP				
REVISIONS				


TABULATION OF QUANTITIES		
ITEM	UNIT	QUANTITY
POST MOUNTED SIGNS, TYPE A, LOGO	SQ.FT.	
POST MOUNTED SIGNS, TYPE B, LOGO	SQ.FT.	
POST MOUNTED SIGNS, TYPE C, LOGO	SQ.FT.	
BREAKAWAY SYSTEMS	EACH	
* STEEL S OR W BEAM POSTS	LBS.	
LOGO SIGN MOUNTING	EACH	
REMOVAL OF POST MOUNTED MOTORIST SERVICE SIGNS, TYPES B, C & F	L.S.	

\* APPROXIMATE QUANTITY FOR INFORMATION ONLY

SYMBOLS	
○	Existing Sign to Remain
△	Existing Sign to be Removed
□	Existing Sign Reset as Shown
●	NEW SIGN
✕	FUTURE SIGN
∅	Existing Utility Pole

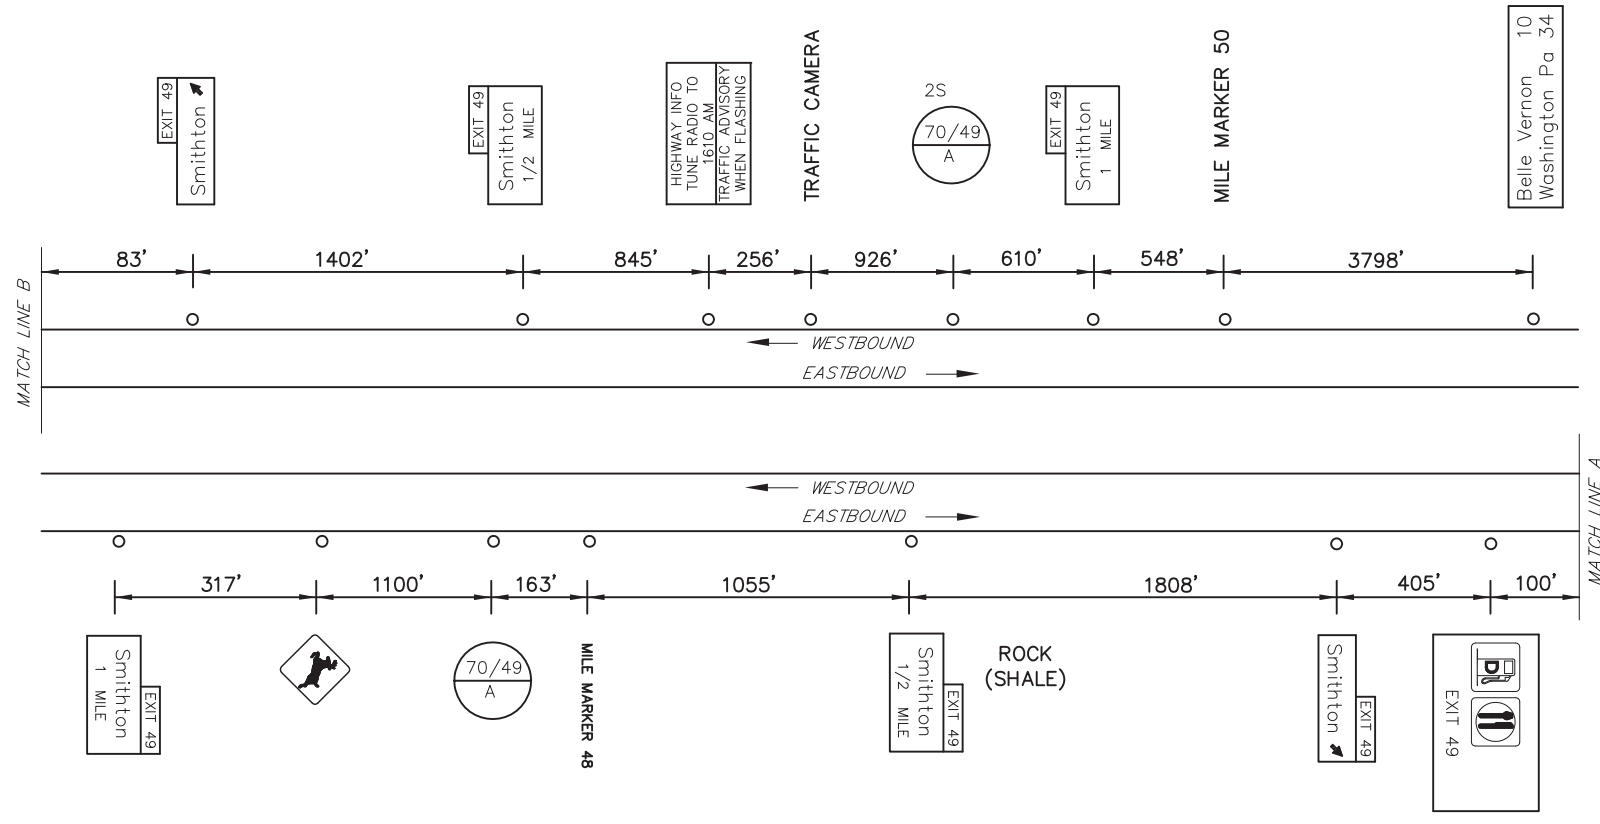


MAINLINE SCHEMATIC  
NOT TO SCALE

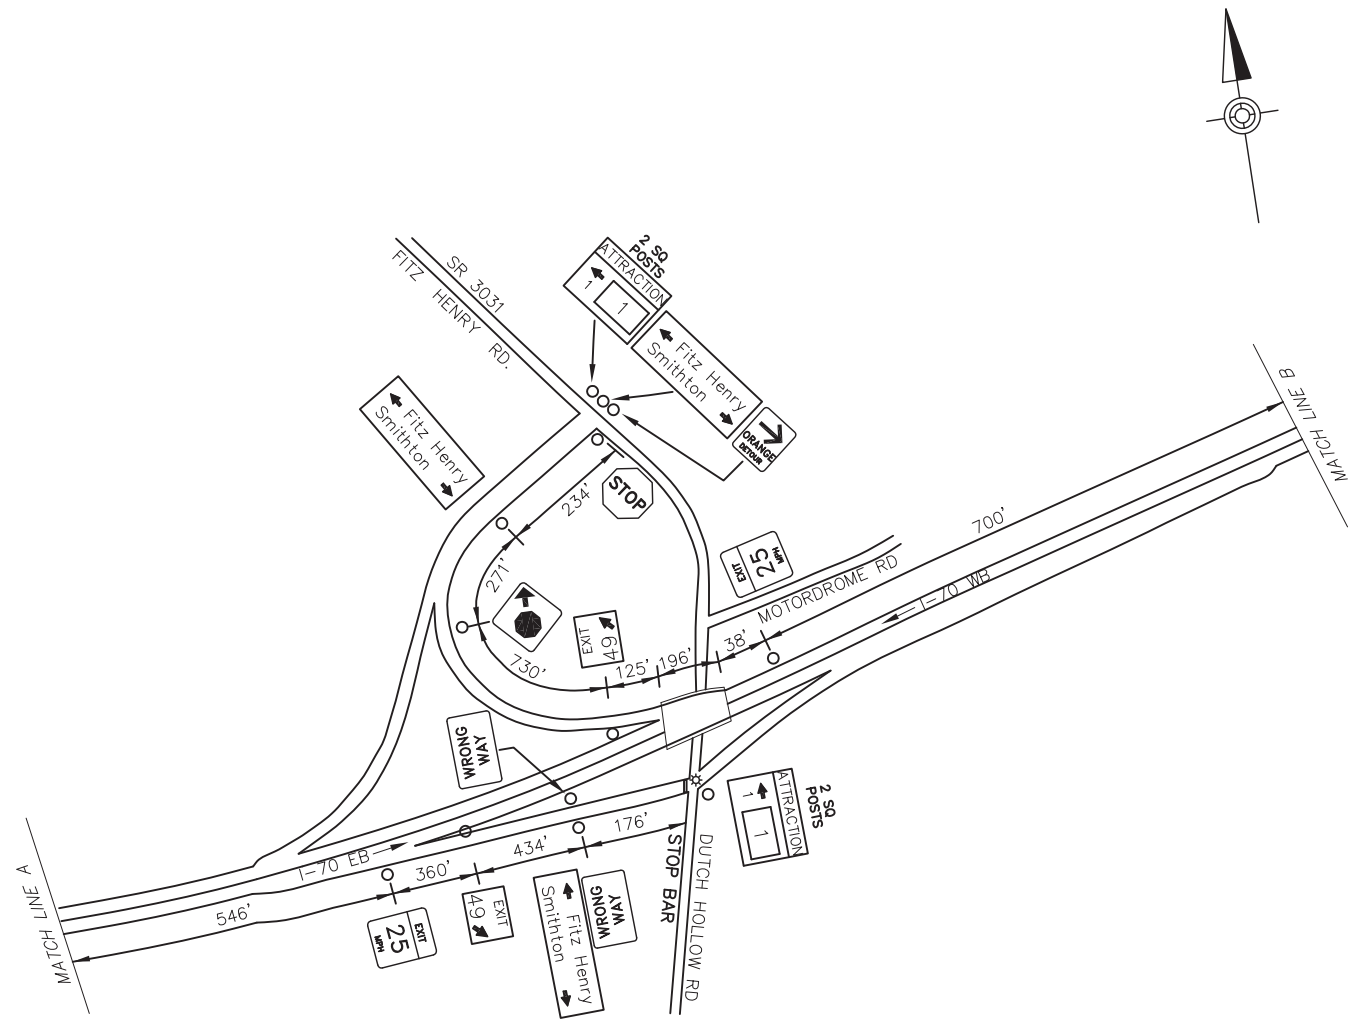

SCHEMATIC PLAN  
NOT TO SCALE

EXIT 49 SPECIFIC INFORMATION PANEL			
SIGN NUMBER	LEGEND	BUSINESS	LOGO. NO.
70/49 A EB	ATTRACTION	I-70 INDUSTRIAL PARK	1
70/49 A WB			

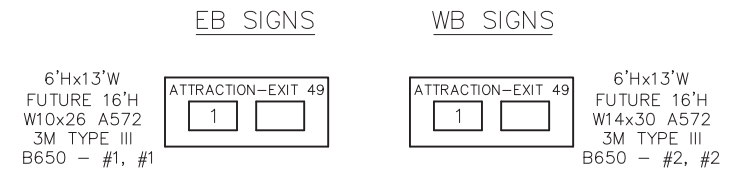

D:\SPL\JEN\2007\6-21\14\4\55E\45-BUILD BRANVING\PERMIDT DISTRICT 1E\WESTMORELAND - 64\UP-X-SMITH-EXIT 49 PLAN August 7, 2008 9:54 AM