


DISTRICT	COUNTY	ROUTE	PROJECT	SHEET
5-0	LEHIGH	I-78		
WEISENBERG TOWNSHIP REVISIONS				

ITEM	UNIT	QUANTITY
POST MOUNTED SIGNS, TYPE A, LOGO	SQ.FT.	-
POST MOUNTED SIGNS, TYPE B, LOGO	SQ.FT.	-
POST MOUNTED SIGNS, TYPE C, LOGO	SQ.FT.	-
BREAKAWAY SYSTEMS	EACH	-
* STEEL S OR W BEAM POSTS	LBS.	-
LOGO SIGN MOUNTING	EACH	-
FLAT SHEET PANEL REPLACEMENT	SQ. FT.	-
EXTRUDED PANEL REPLACEMENT	SQ. FT.	-
REMOVAL OF POST MOUNTED MOTORIST SERVICE SIGNS, TYPES B, C & F	L.S.	-

* APPROXIMATE QUANTITY FOR INFORMATION ONLY


- SYMBOLS**
- Existing Sign to Remain
 - △ Existing Sign to be Removed
 - ◻ Existing Sign Reset as Shown
 - NEW SIGN
 - × FUTURE SIGN
 - ⊗ Existing Utility Pole

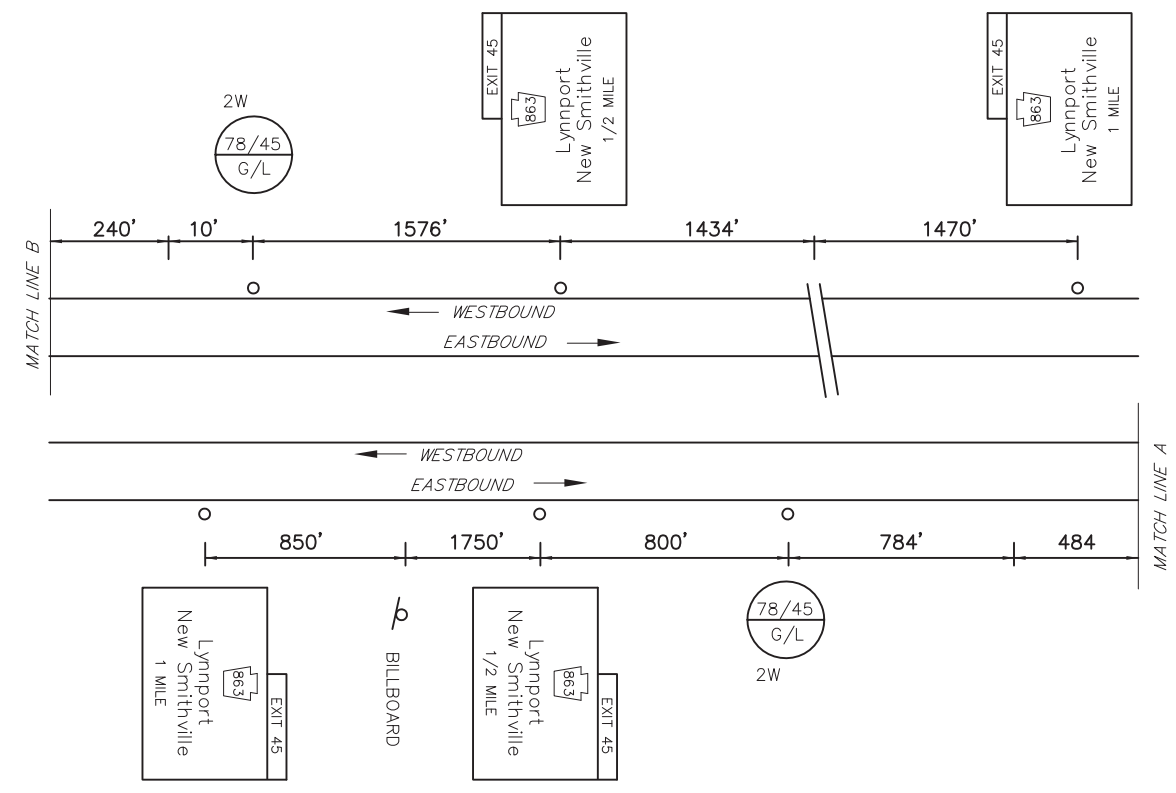

MAINLINE SCHEMATIC
NOT TO SCALE

DO NOT CLOSE OR RESTRICT TRAVEL LANES
BETWEEN 6:00 AM AND 9:00 AM, AND
BETWEEN 3:00 PM AND 6:00 PM, MONDAY THRU FRIDAY.
DO NOT WORK DURING HOLIDAY PERIODS.

SIGN NUMBER	LEGEND	BUSINESS	LOGO. NO.
78/45 G WB	GAS	SUNOCO (24 HRS/DIESEL)	3
78/45 G EB		EXXON (DIESEL)	1
78/45 L WB	LODGING	SUPER 8	2
78/45 L EB			

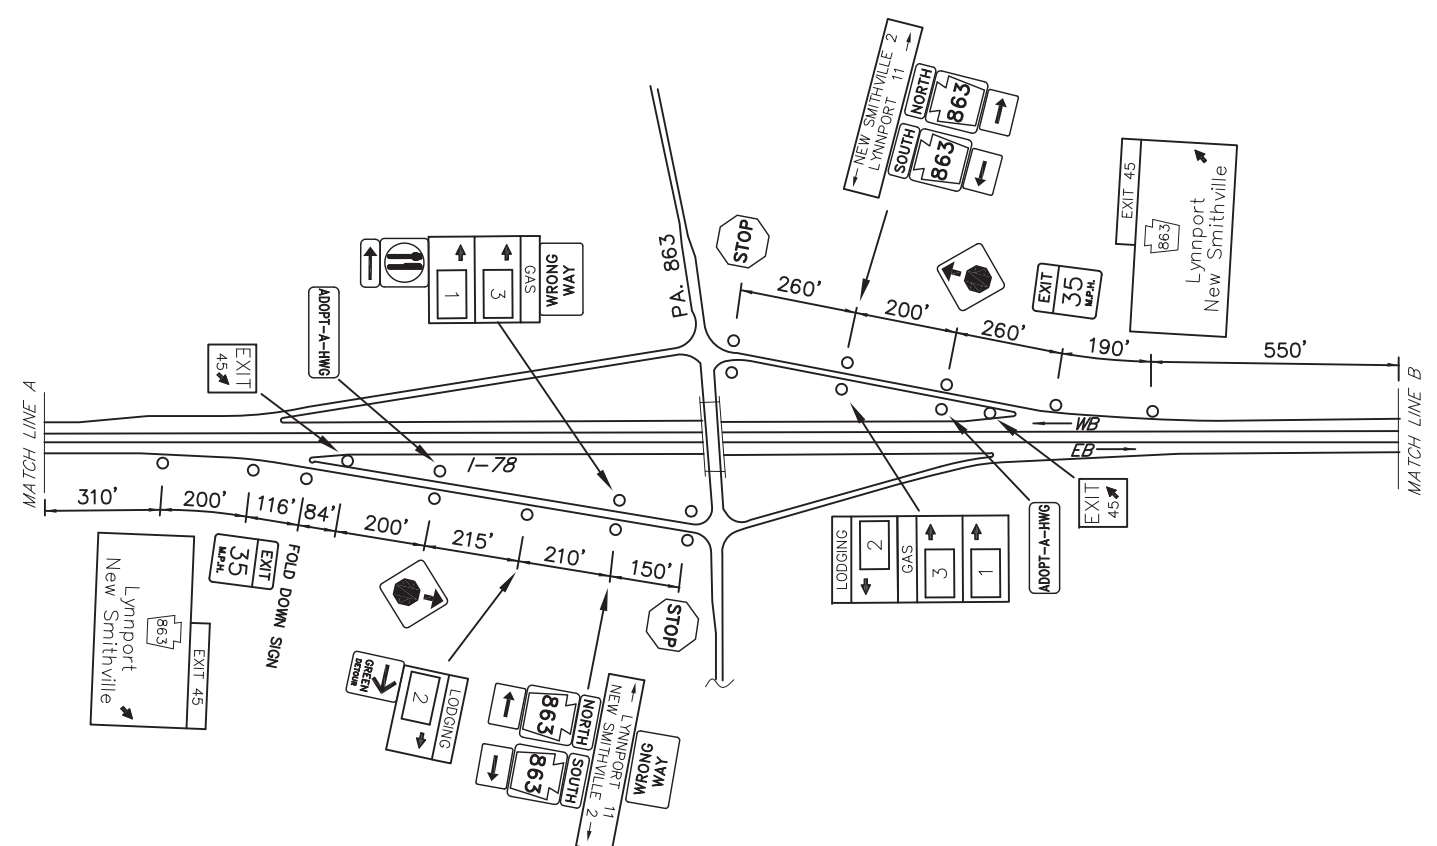

SCHEMATIC PLAN
NOT TO SCALE



D:\B525\B525.DWG - CIVIL\DWG\B525.DWG - BUIL.T. DRAWINGS\PERMITS - DISTRICT 05\LEHIGH - 1310-XX-SHT-XX-178.EXIT 45 PLAN August 12/2018 10:43 AM