
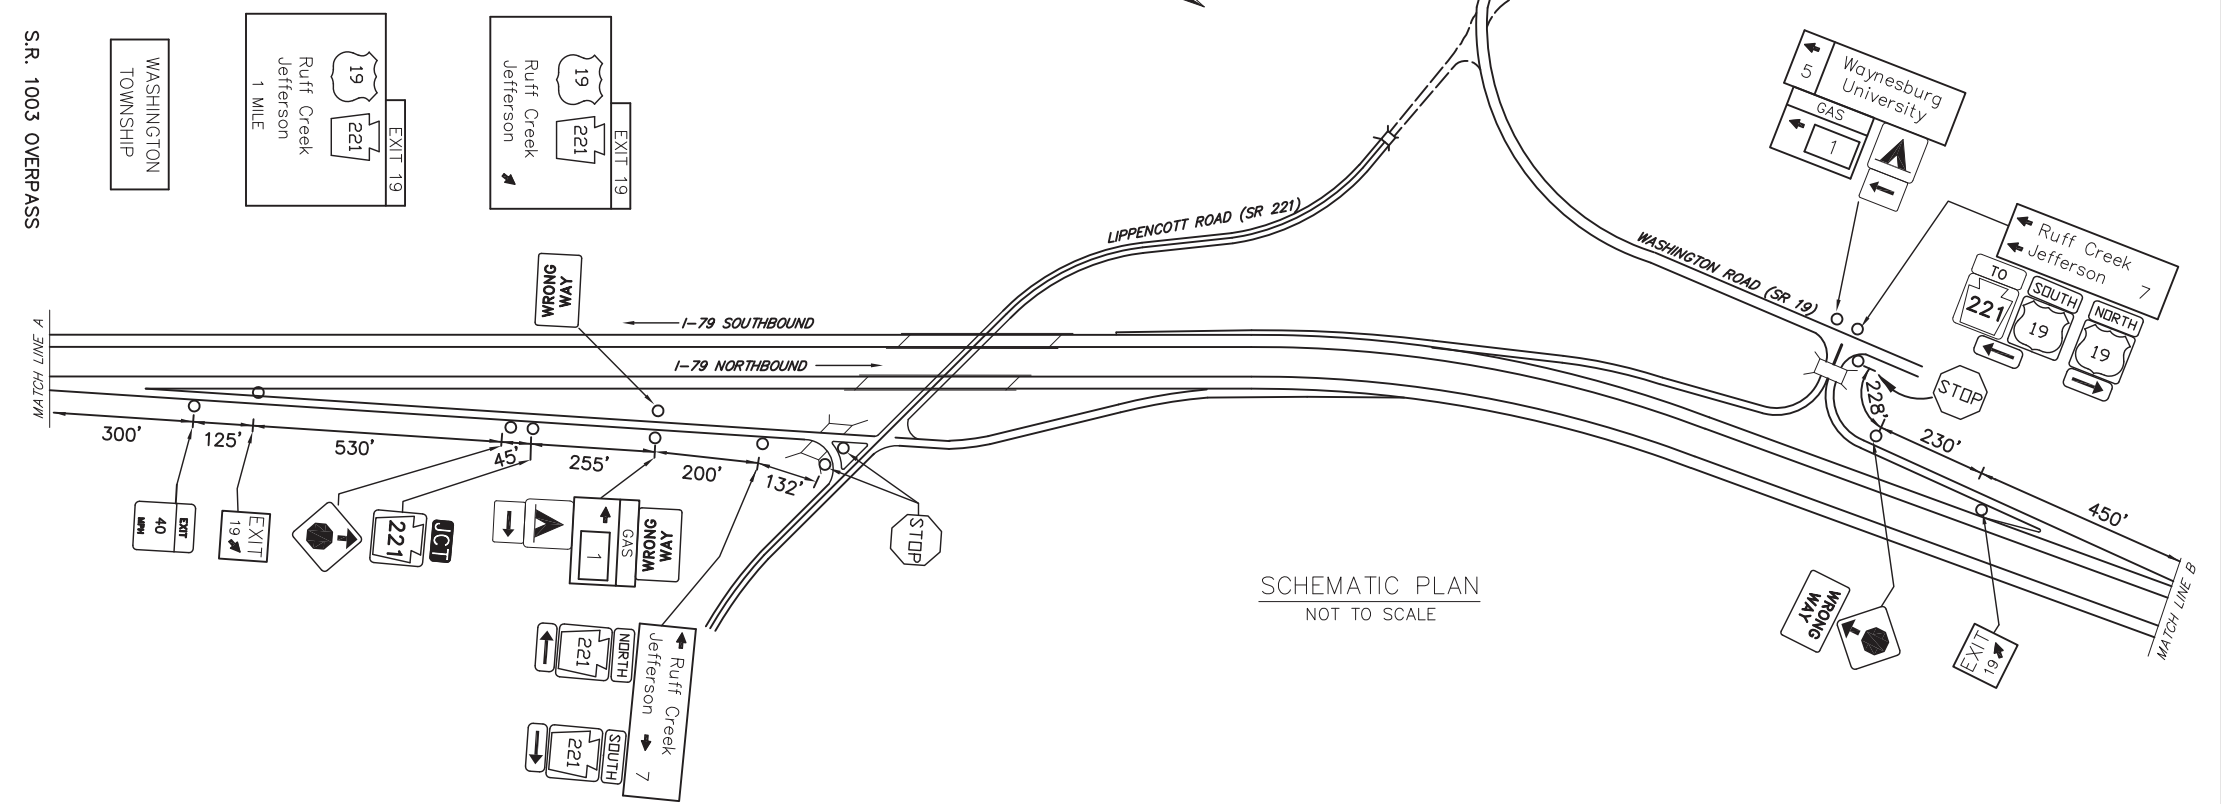


DISTRICT	12-0
COUNTY	GREENE
ROUTE	I-79
PROJECT	FRANKLIN & WASHINGTON TOWNSHIPS
SHEET	REVISIONS

ITEM	UNIT	QUANTITY
POST MOUNTED SIGNS, TYPE A, LOGO	SQ.FT.	
POST MOUNTED SIGNS, TYPE B, LOGO	SQ.FT.	
POST MOUNTED SIGNS, TYPE C, LOGO	SQ.FT.	
BREAKAWAY SYSTEMS	EACH	
* STEEL S OR W BEAM POSTS	LBS.	
LOGO SIGN MOUNTING	EACH	
REMOVAL OF POST MOUNTED MOTORIST SERVICE SIGNS, TYPES A & E	EACH	
REMOVAL OF POST MOUNTED MOTORIST SERVICE SIGNS, TYPES B, C & F	L.S.	

* APPROXIMATE QUANTITY FOR INFORMATION ONLY

- SYMBOLS**
- Existing Sign to Remain
 - △ Existing Sign to be Removed
 - Existing Sign Reset as Shown
 - NEW SIGN
 - × FUTURE SIGN
 - ⊘ Existing Utility Pole

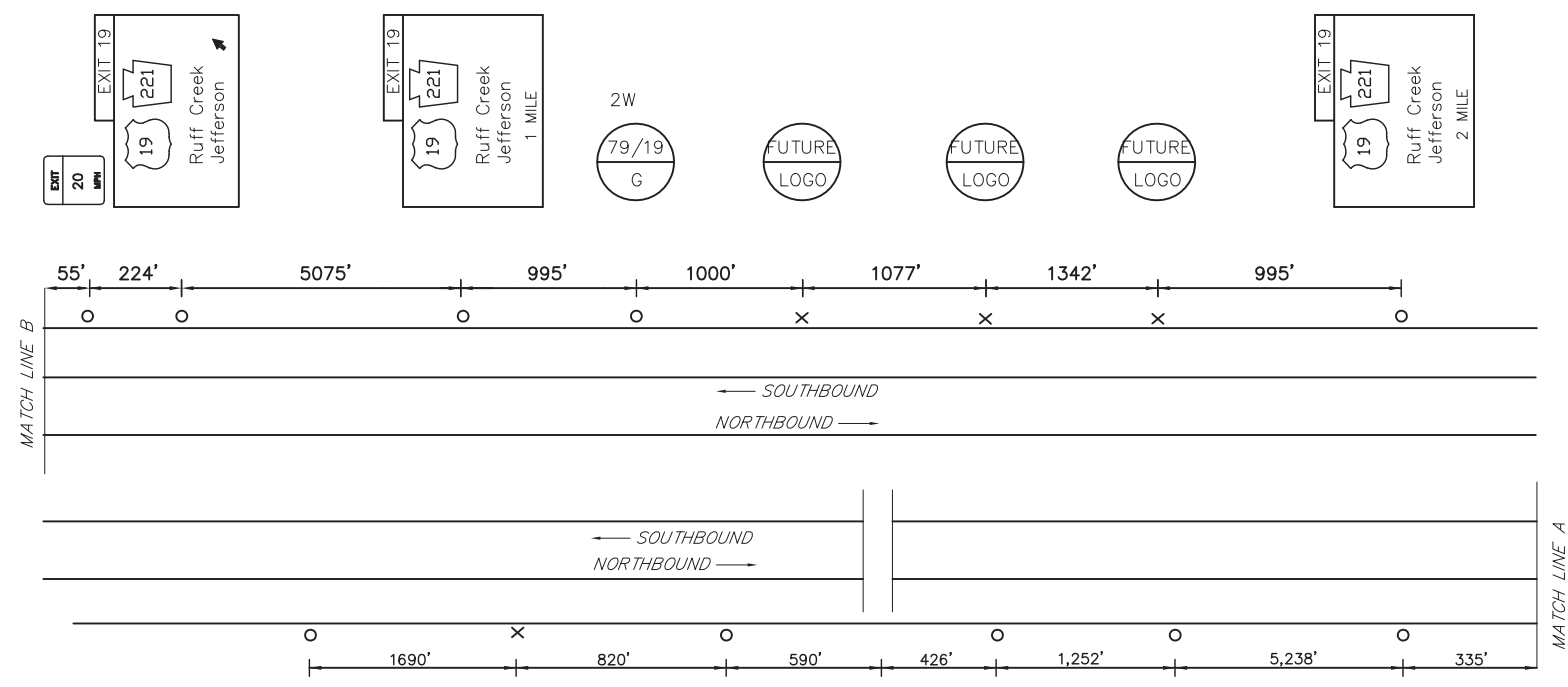

SIGN NUMBER	LEGEND	BUSINESS	LOGO. NO.
79/19 NB G	GAS	BP (diesel)	1
79/19 SB G			

NB SIGNS

6'Hx13'W
FUTURE 12'H
W8x21 A572
TYPE III
B525 - #1, #1

SB SIGNS

6'Hx13'W
W6x15 A572
TYPE III
B525 - #1, #1