


DISTRICT	COUNTY	ROUTE	PROJECT	SHEET
11-0	ALLEGHENY	I-79		
KENNEDY & ROBINSON TOWNSHIPS				
REVISIONS				

TABULATION OF QUANTITIES		
ITEM	UNIT	QUANTITY
POST MOUNTED SIGNS, TYPE A, LOGO	SQ.FT.	
POST MOUNTED SIGNS, TYPE B, LOGO	SQ.FT.	
POST MOUNTED SIGNS, TYPE C, LOGO	SQ.FT.	
BREAKAWAY SYSTEMS	EACH	
* STEEL S OR W BEAM POSTS	LBS.	
LOGO SIGN MOUNTING	EACH	
REMOVAL OF POST MOUNTED MOTORIST SERVICE SIGNS, TYPES B, C & F	L.S.	

\* APPROXIMATE QUANTITY FOR INFORMATION ONLY



SYMBOLS	
○	Existing Sign to Remain
△	Existing Sign to be Removed
◻	Existing Sign Reset as Shown
●	NEW SIGN
×	FUTURE SIGN
⊗	Existing Utility Pole

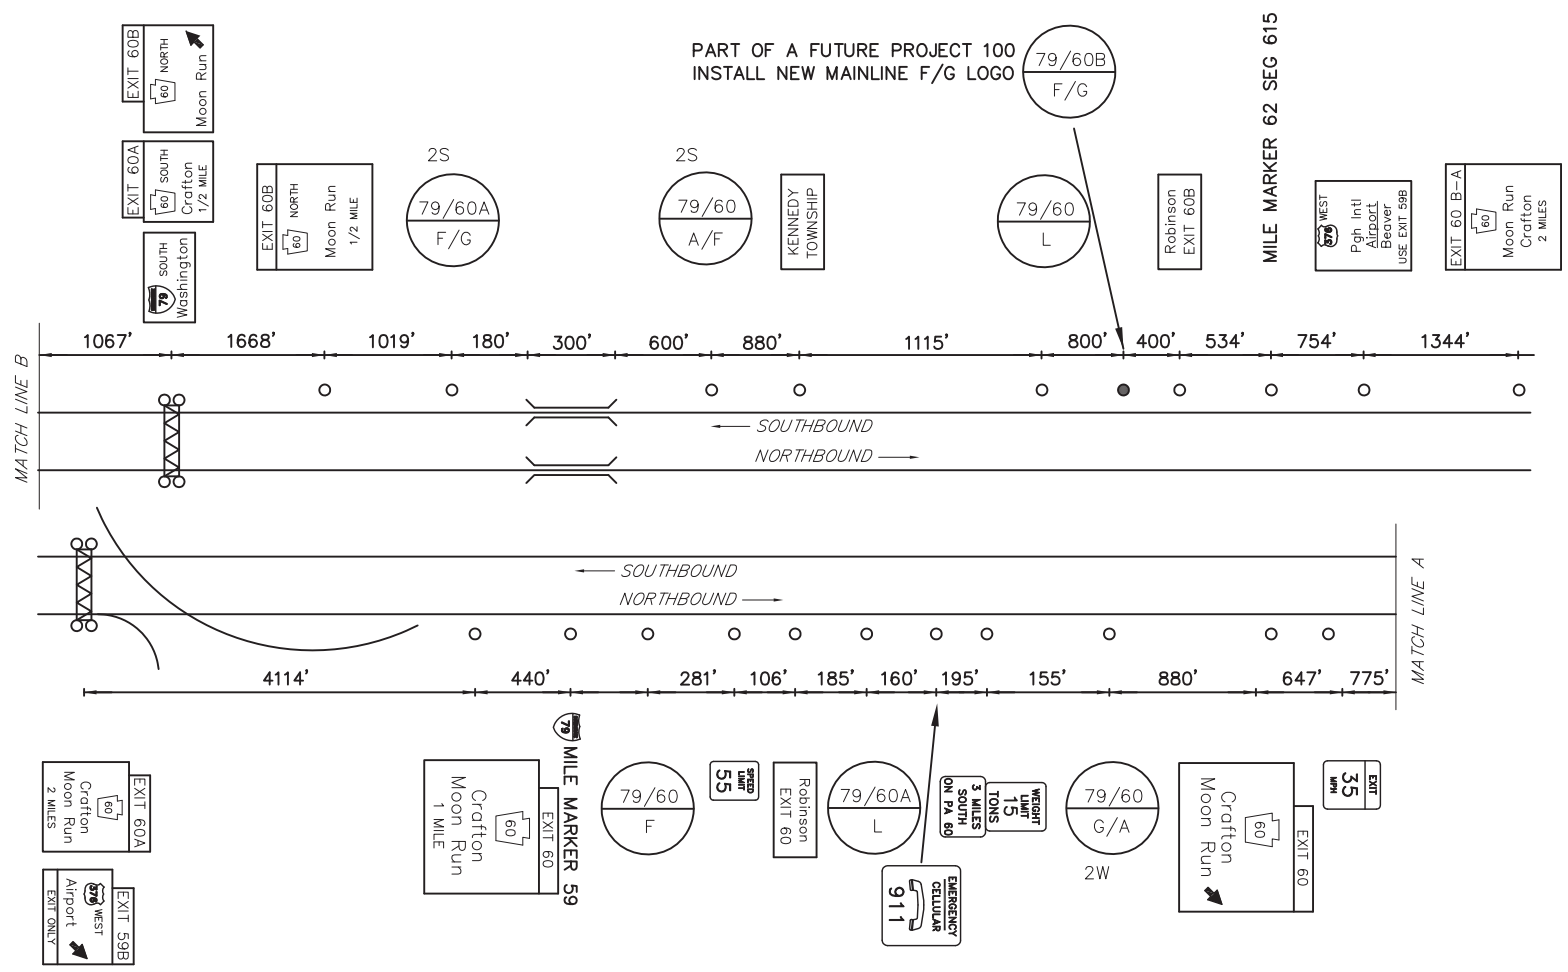

MAINLINE SCHEMATIC  
NOT TO SCALE

WORK ONLY BETWEEN 9:00 AM AND 3:00 PM.  
CONTACT DISTRICT 11-0  
FOR ADDITIONAL TRAFFIC CONTROL REQUIREMENTS.

EXIT 60 SPECIFIC INFORMATION PANEL			
SIGN NUMBER	LEGEND	BUSINESS	LOGO. NO.
79/60 L NB 79/60 L SB	LODGING	PITTSBURGH MOTEL	4
		RED ROOF INN	5
		MOTEL 6	6
		HILLTOP INN	8
79/60 F NB 79/60A F SB	FOOD	GETGO	2
		PRIMANTI BROS	3
		SPEEDY CAFE	9
		SHEETZ	10
79/60B F NB	FOOD	SHEETZ	10
		GETGO	1
79/60 G NB 79/60 G SB	GAS		
79/60 A NB 79/60 A SB	ATTRACTION	THE MALL AT ROBINSON	7

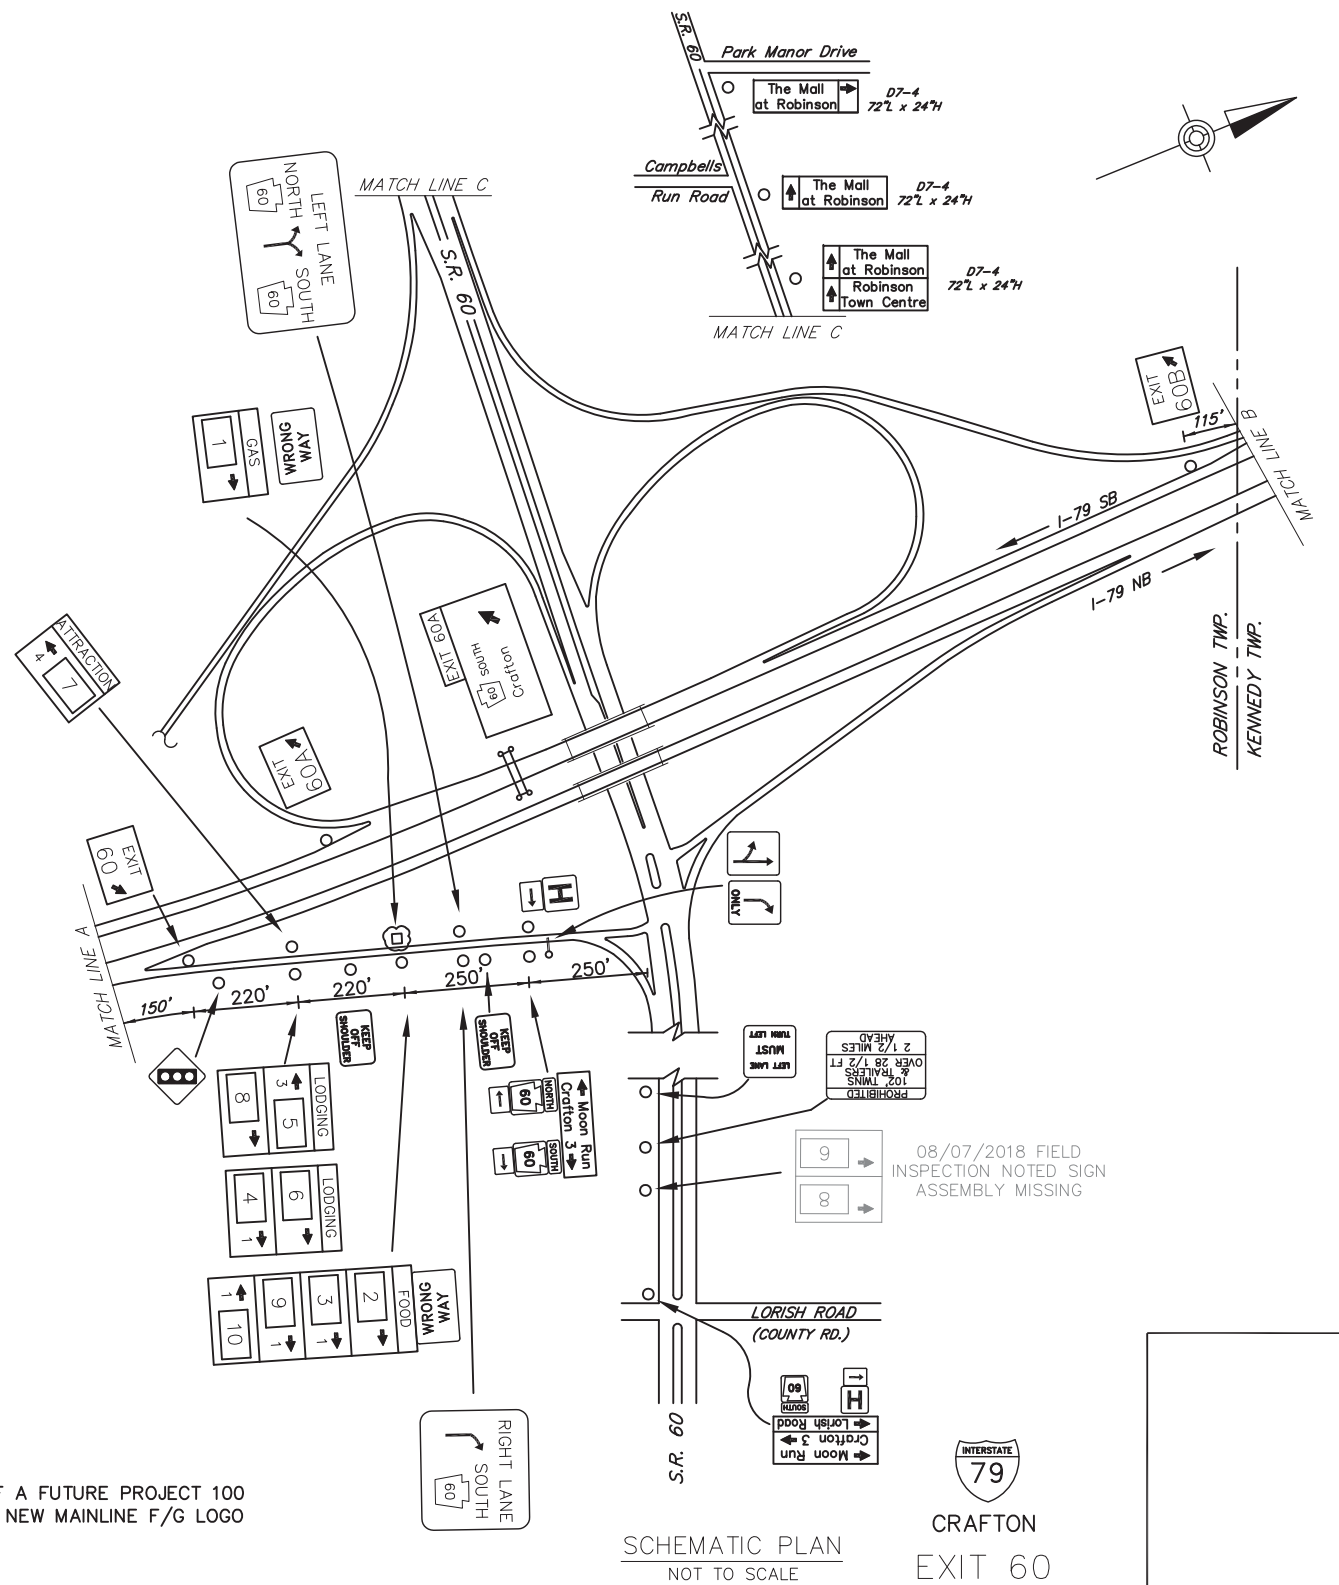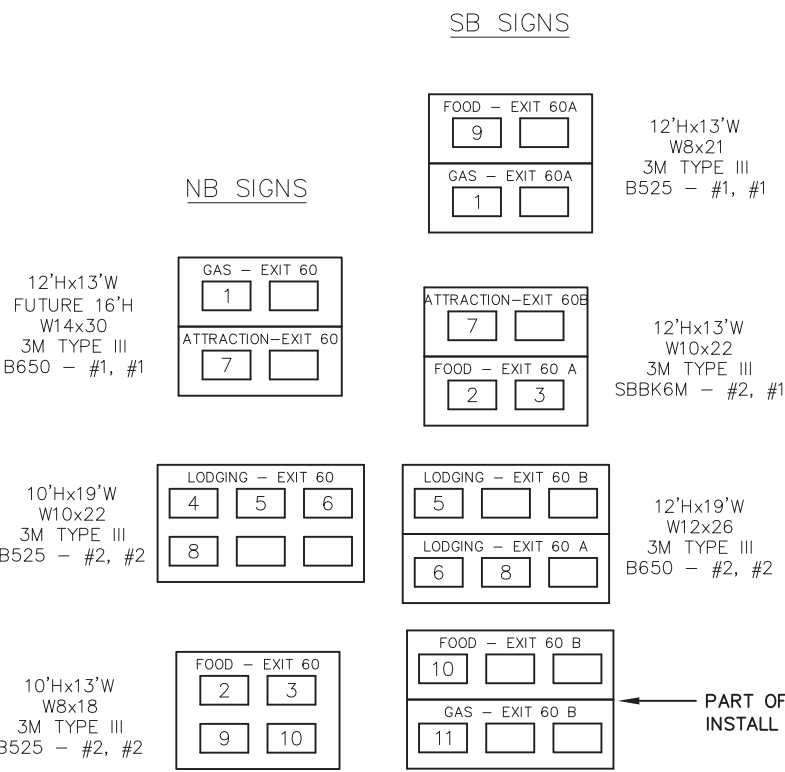

SCHEMATIC PLAN  
NOT TO SCALE

D:\BIDS\BIDDING\2018\11\ALLEGHENY - 18209-XX SHIFX 179.EXIT 60 PLAN August 29, 2018 4:40 PM