
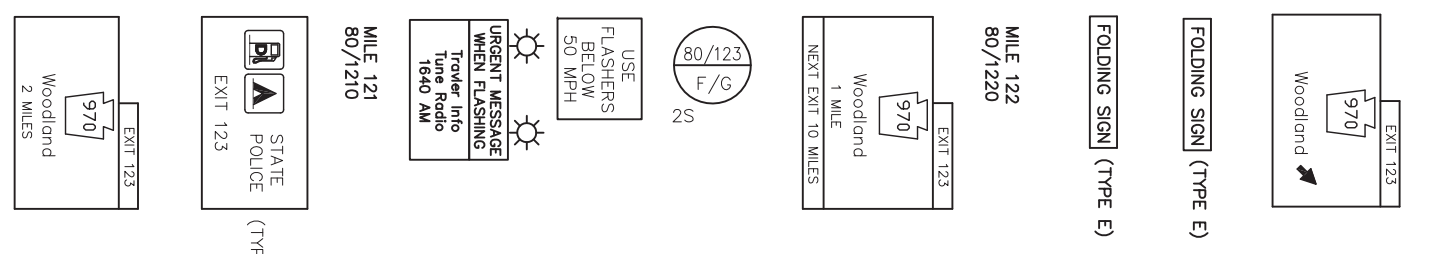


DISTRICT	COUNTY	ROUTE	PROJECT	SHEET
2-0	CLEARFIELD	1-80		
BRADFORD TOWNSHIP				
REVISIONS				

TABULATION OF QUANTITIES		
ITEM	UNIT	QUANTITY
POST MOUNTED SIGNS, TYPE A, LOGO	SQ.FT.	---
POST MOUNTED SIGNS, TYPE B, LOGO	SQ.FT.	---
BREAKAWAY SYSTEMS	EACH	---
* STEEL S OR W BEAM POSTS	LBS.	---
LOGO SIGN MOUNTING	EACH	---
FLAT SHEET PANEL REPLACEMENT	SQ.FT.	---
EXTRUDED PANEL REPLACEMENT	SQ.FT.	---
REMOVAL OF POST MOUNTED MOTORIST SERVICE SIGNS, TYPES B, C & F	L.S.	---

* APPROXIMATE QUANTITY FOR INFORMATION ONLY


- SYMBOLS**
- Existing Sign to Remain
 - △ Existing Sign to be Removed
 - ◻ Existing Sign Reset as Shown
 - NEW SIGN
 - × FUTURE SIGN
 - ⊗ Existing Utility Pole

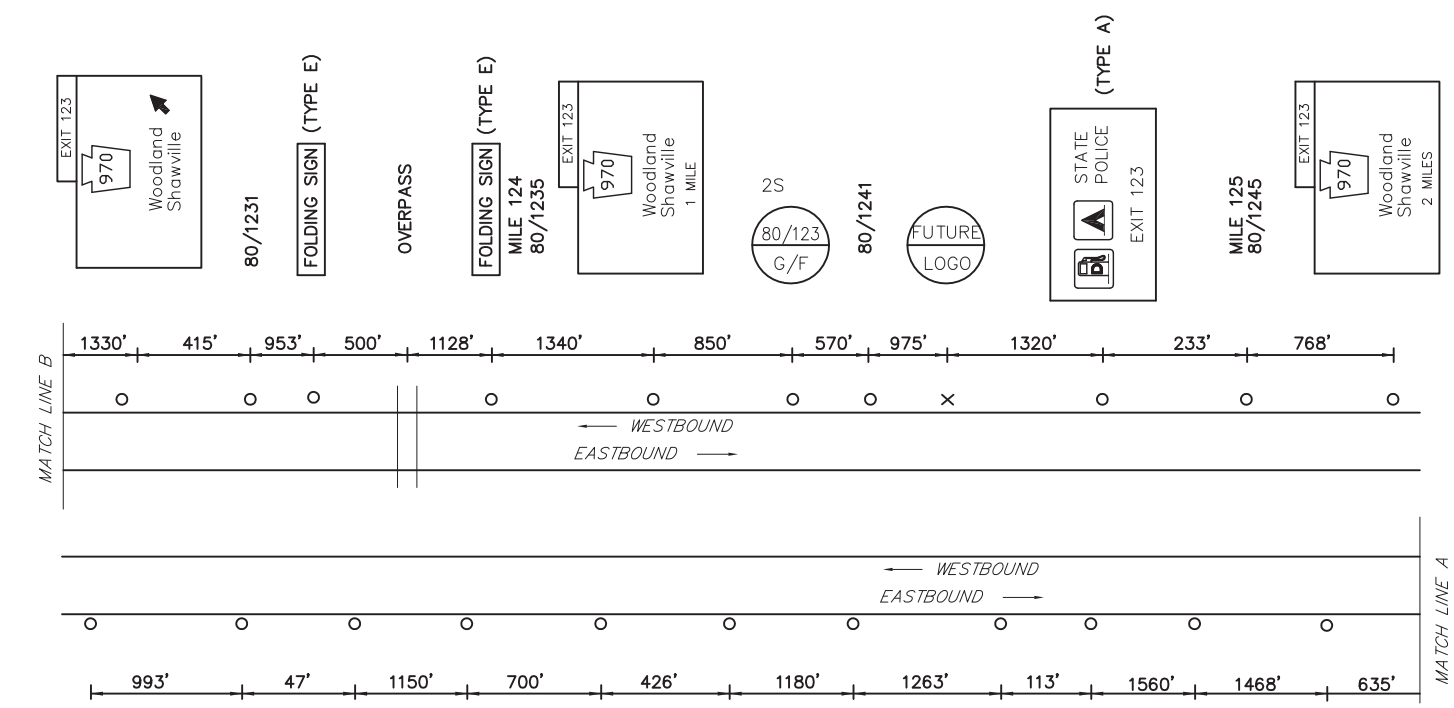

MAINLINE SCHEMATIC
NOT TO SCALE

EXIT 123 SPECIFIC INFORMATION PANEL			
SIGN NUMBER	LEGEND	BUSINESS	LOGO. NO.
80/123 G EB	GAS	GIO'S	1
80/123 G WB			
80/123 F EB	FOOD	GIO'S BBQ	2
80/123 F WB			

EB SIGNS

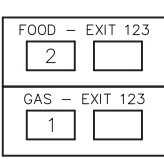


WB SIGNS



12'Hx13'W
W10x26 A572
3M TYPE III
B650 - #1, #1

12'Hx19'W
W12x26 A572
3M TYPE III
B650 - #2, #2

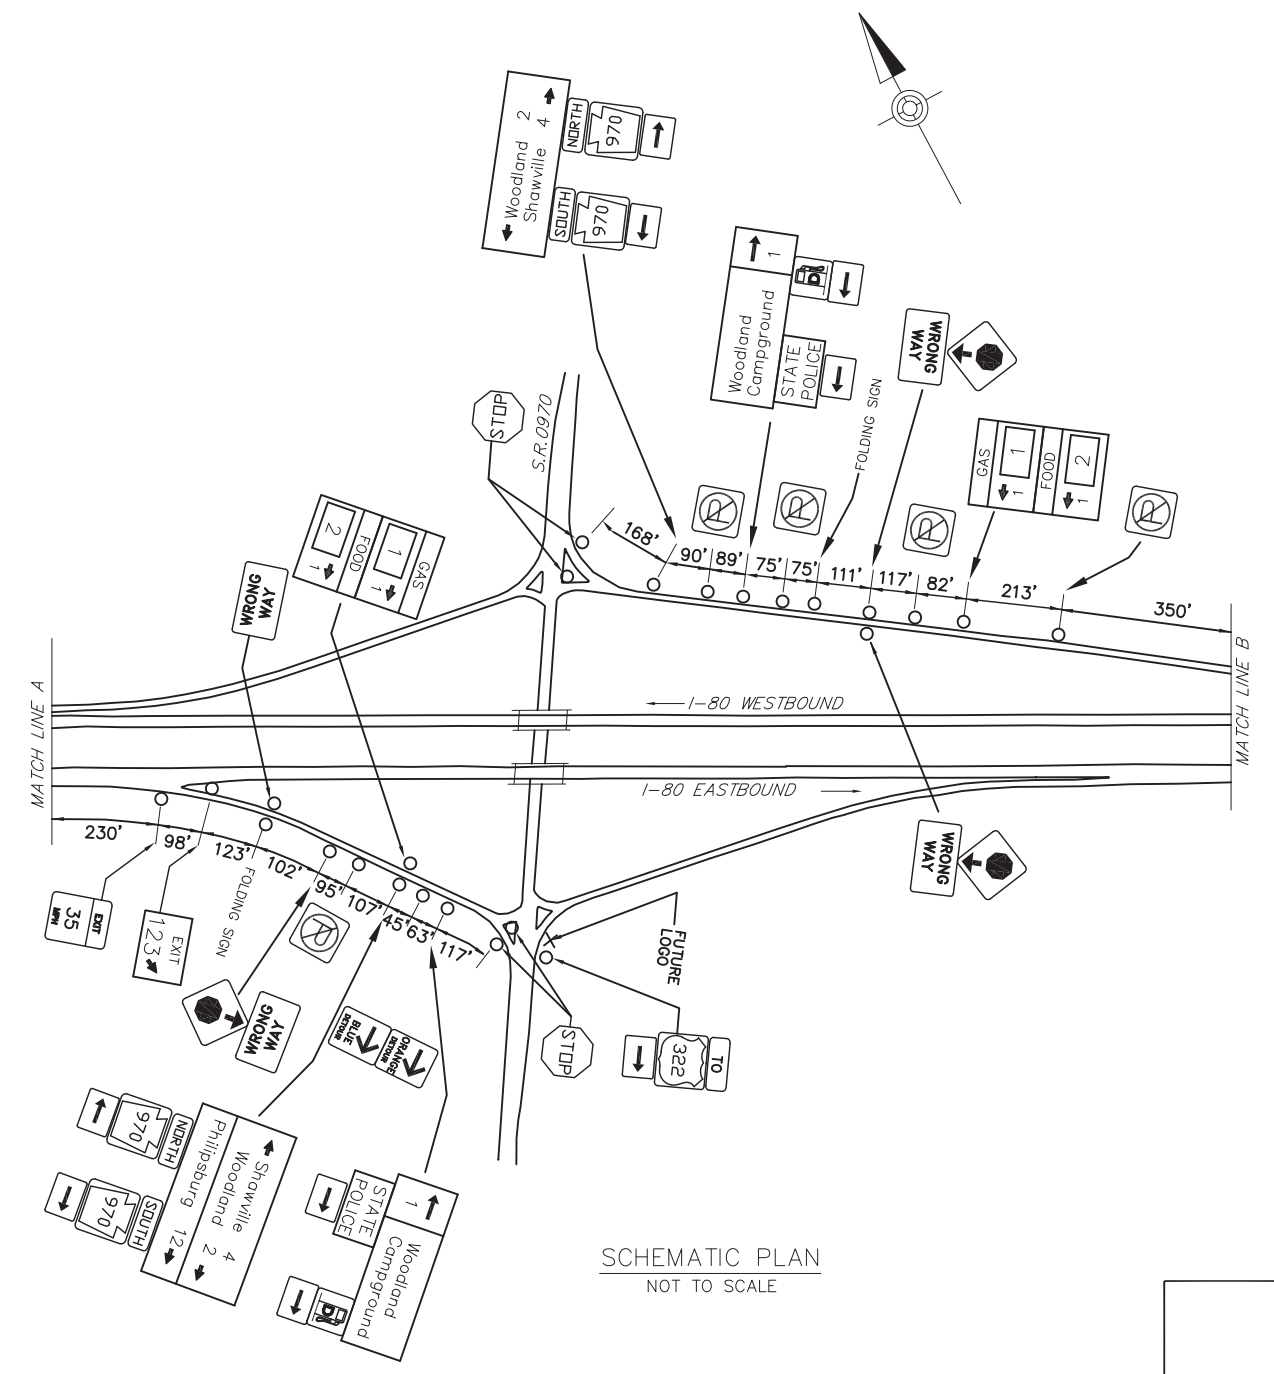

SCHEMATIC PLAN
NOT TO SCALE



WOODLAND / PA 970
EXIT 123

D:\BASE\JRS\970\970-PLAN\970-PLAN-1.DWG - 17:10:00 - 11/11/2018 10:20 AM August 12/2018 10:20 AM

INCREASE IN DISTANCES CRITERIA APPLIES
PUB. 46 SEC. 1.22.4.2