
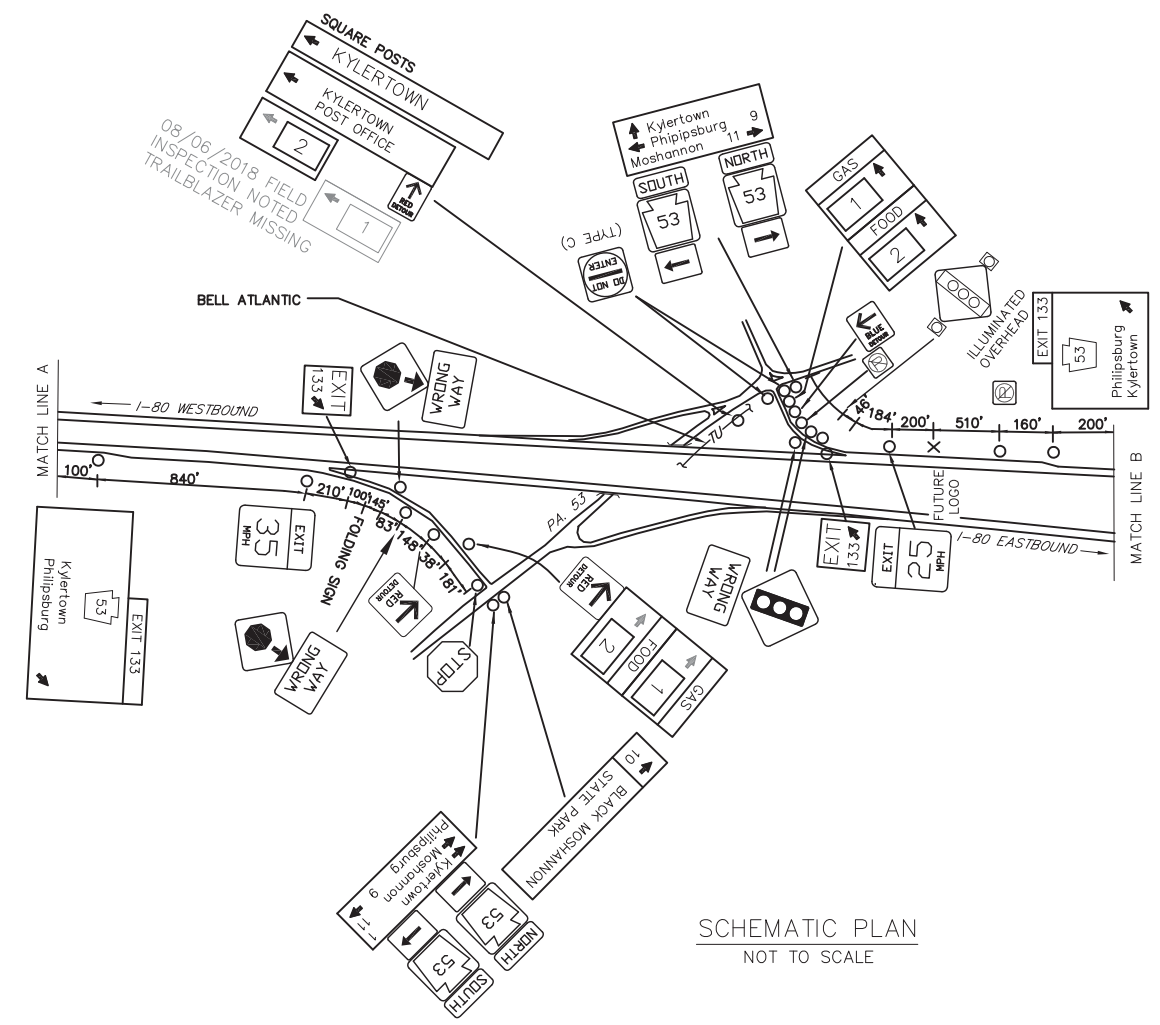


DISTRICT	COUNTY	ROUTE	PROJECT	SHEET
2-0	CLEARFIELD	I-80		
COOPER AND GRAHAM TOWNSHIPS				
REVISIONS				

TABULATION OF QUANTITIES		
ITEM	UNIT	QUANTITY
POST MOUNTED SIGNS, TYPE A, LOGO	SQ.FT.	---
POST MOUNTED SIGNS, TYPE B, LOGO	SQ.FT.	---
POST MOUNTED SIGNS, TYPE C, LOGO	SQ.FT.	---
BREAKAWAY SYSTEMS	EACH	---
* STEEL S OR W BEAM POSTS	LBS.	---
LOGO SIGN MOUNTING	EACH	---
FLAT SHEET PANEL REPLACEMENT	SQ.FT.	---
EXTRUDED PANEL REPLACEMENT	SQ.FT.	---
REMOVAL OF POST MOUNTED MOTORIST SERVICE SIGNS, TYPES B, C & F	L.S.	---

\* APPROXIMATE QUANTITY FOR INFORMATION ONLY

- SYMBOLS**
- Existing Sign to Remain
  - △ Existing Sign to be Removed
  - ◻ Existing Sign Reset as Shown
  - NEW SIGN
  - × FUTURE SIGN
  - ⊗ Existing Utility Pole

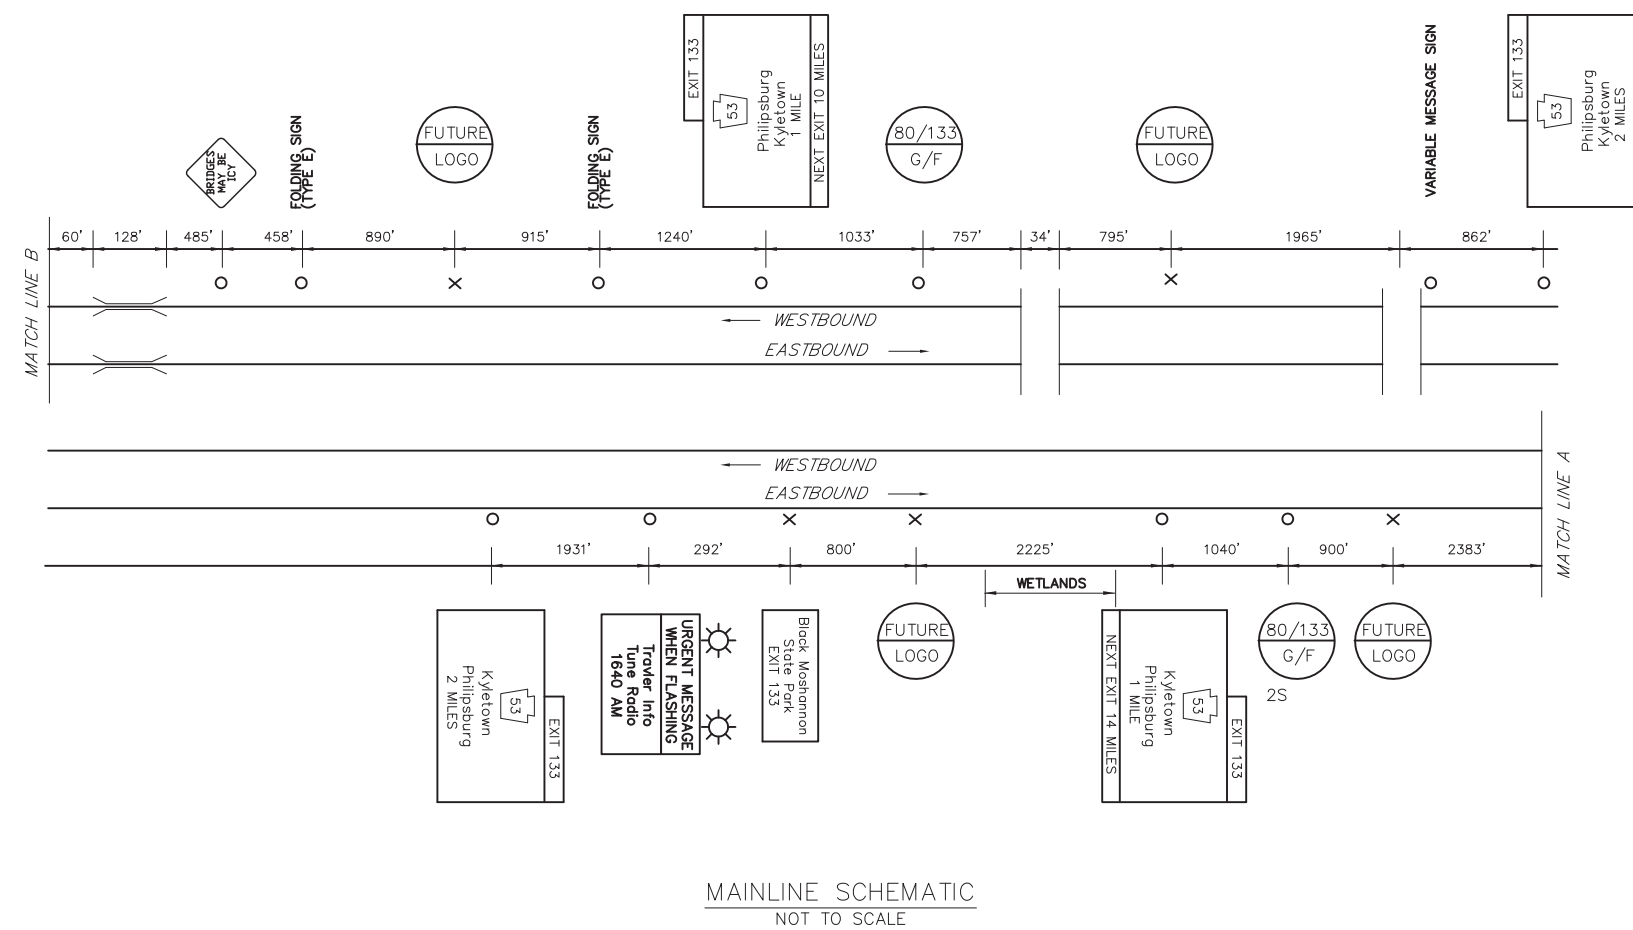

EXIT 133 SPECIFIC INFORMATION PANEL			
SIGN NUMBER	LEGEND	BUSINESS	LOGO. NO.
80/133 G EB 80/133 G WB	GAS	KWIK FILL (DIESEL)	1
80/133 F EB 80/133 F WB		KWIK FILL ROADHOUSE	2



D:\BIDS\BIDS\BID574\AN\W\VF56\AS-BUILD\DRAWINGS\PERMITS-DISTRICT\DC\CLEARFIELD - TPAU-XX-SHFX-IBL-EXIT 133 PLAN August 21/2018 2:27 PM

