


DISTRICT	COUNTY	ROUTE	PROJECT	SHEET
10-0	CLARION	I-80		
BEAVER TOWNSHIP REVISIONS				


TABULATION OF QUANTITIES		
ITEM	UNIT	QUANTITY
POST MOUNTED SIGNS, TYPE A, LOGO	SQ.FT.	
POST MOUNTED SIGNS, TYPE B, LOGO	SQ.FT.	
POST MOUNTED SIGNS, TYPE C, LOGO	SQ.FT.	
BREAKAWAY SYSTEMS	EACH	
* STEEL S OR W BEAM POSTS	LBS.	
LOGO SIGN MOUNTING	EACH	
FLAT SHEET PANEL REPLACEMENT	SQ. FT.	
EXTRUDED PANEL REPLACEMENT	SQ. FT.	
REMOVAL OF POST MOUNTED MOTORIST SERVICE SIGNS, TYPES B, C & F	L.S.	

* APPROXIMATE QUANTITY FOR INFORMATION ONLY

SYMBOLS	
	Existing Sign to Remain
	Existing Sign to be Removed
	Existing Sign Reset as Shown
	NEW SIGN
	FUTURE SIGN
	Existing Utility Pole

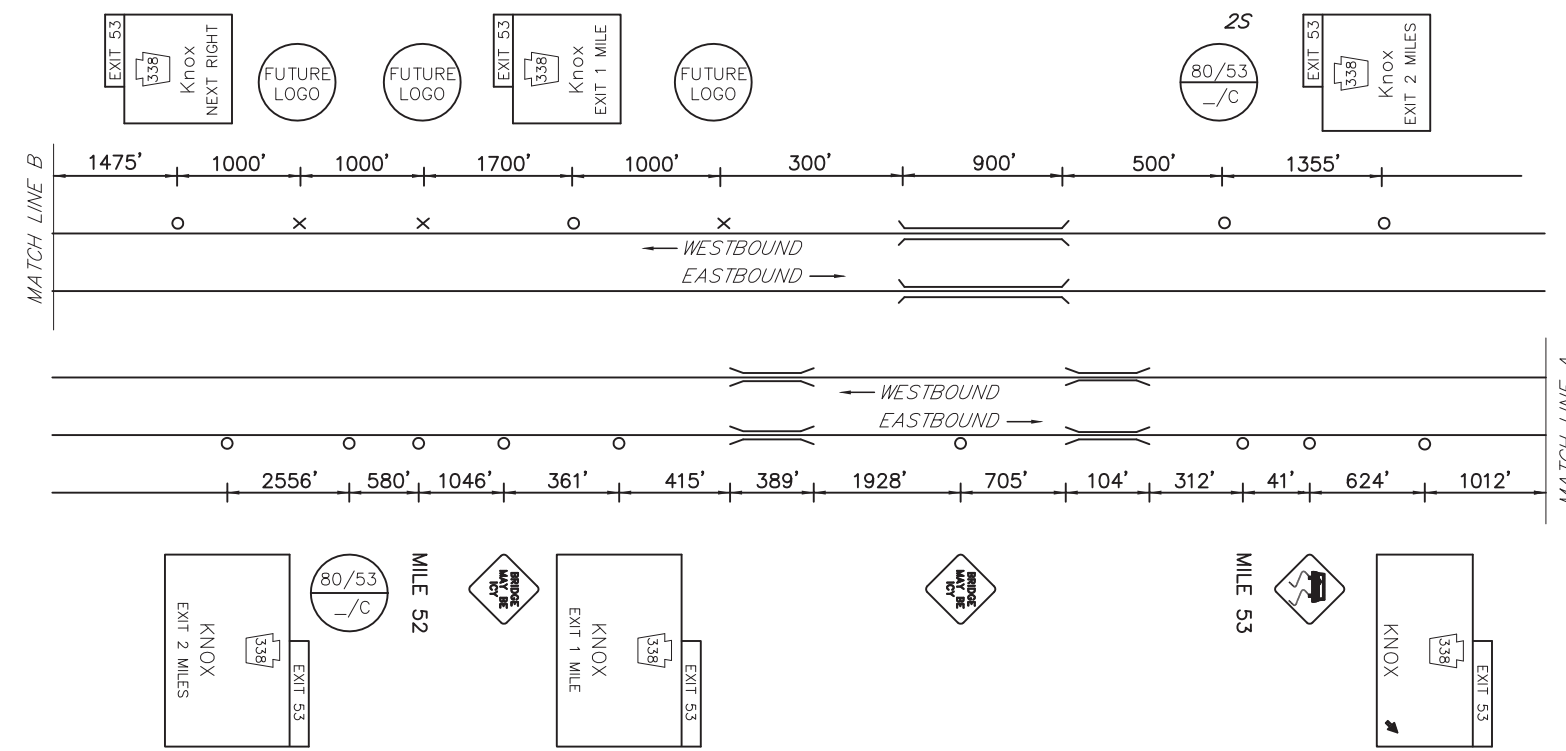


MAINLINE SCHEMATIC
NOT TO SCALE

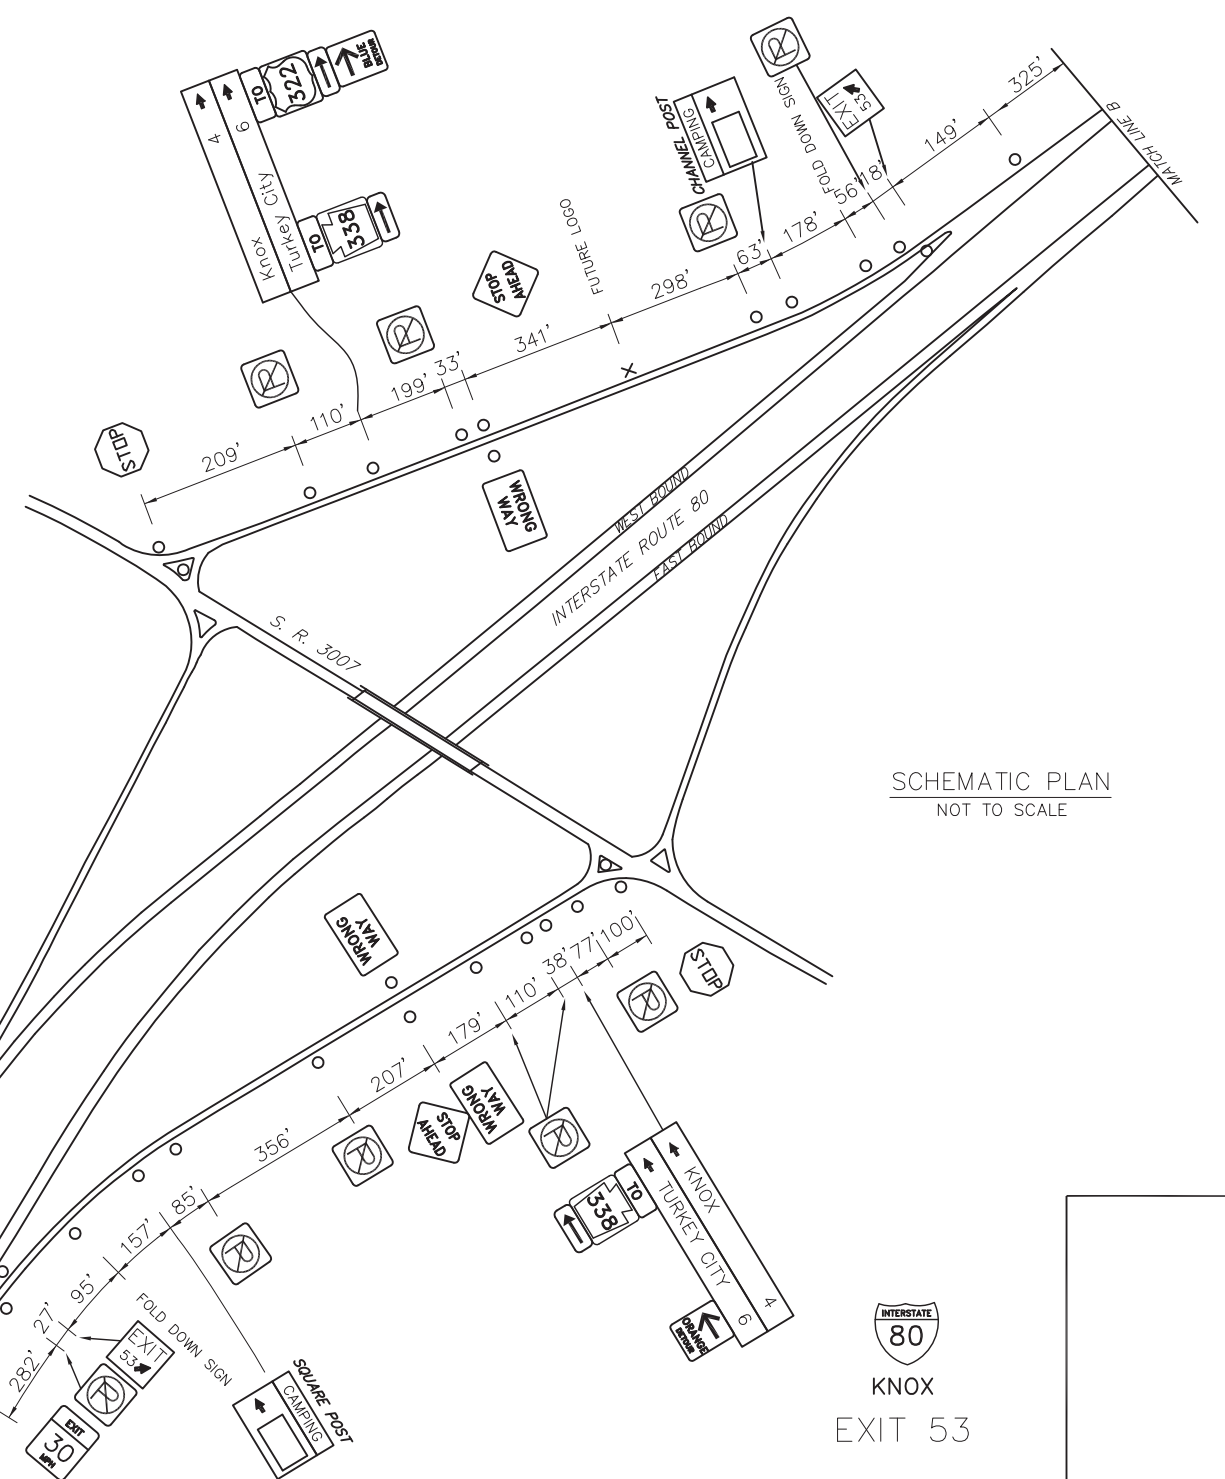

SCHEMATIC PLAN
NOT TO SCALE

EXIT 53 SPECIFIC INFORMATION PANEL			
SIGN NUMBER	LEGEND	BUSINESS	LOGO. NO.
80/53 C EB	CAMPING		
80/53 C WB			

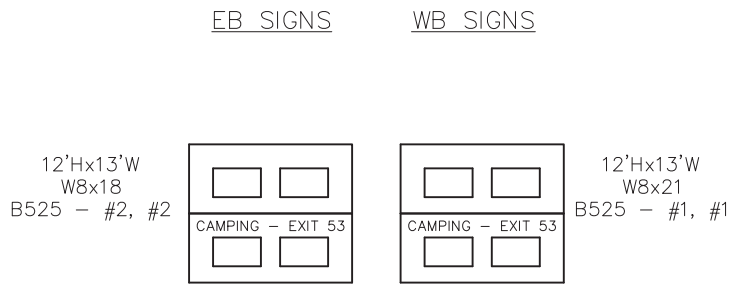

D:\BASE\DESIGN\2018\10\CLARION\10-0\DRAWINGS\PERMITS\DISTRICT 10\CLARION - 16\UP-XX-SHOW-HBL-EXIT 53 PLAN August 17/2018 1:57 PM

