
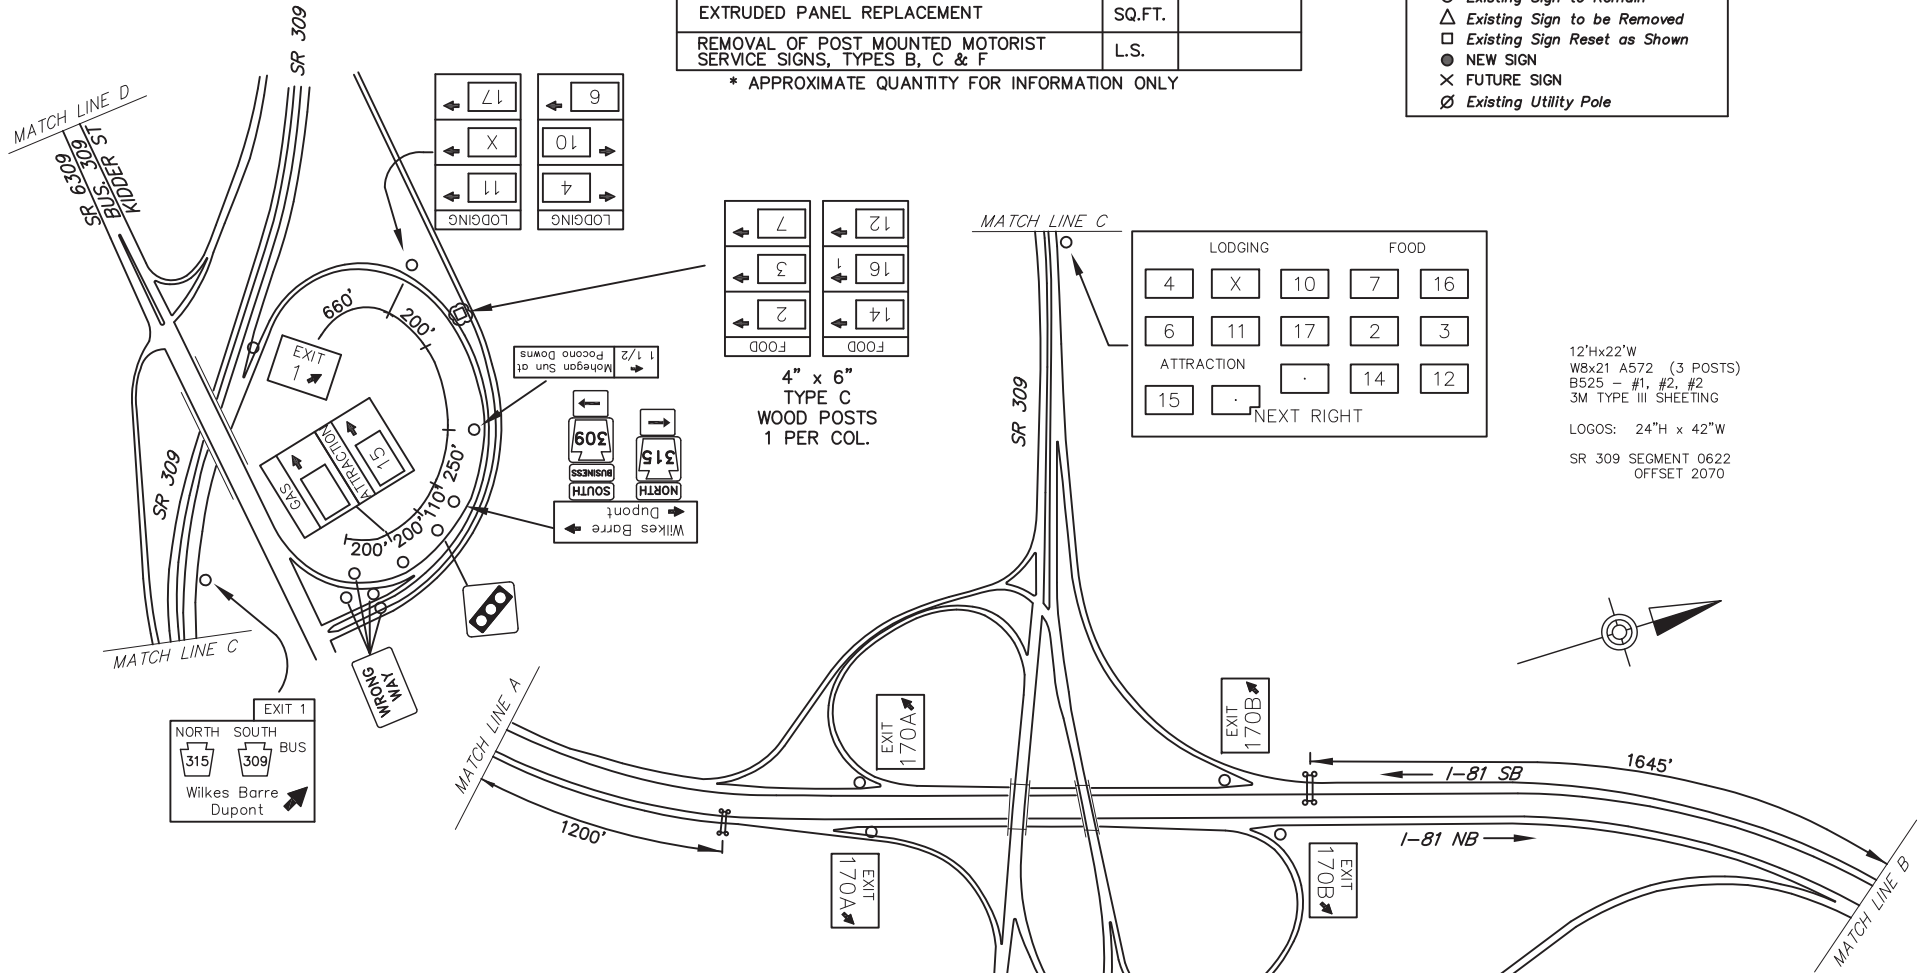


DISTRICT	COUNTY	ROUTE	PROJECT	SHEET
4-0	LUZERNE	I-81		
PLAINS & WILKES-BARRE TOWNSHIPS				
REVISIONS				


TABULATION OF QUANTITIES		
ITEM	UNIT	QUANTITY
POST MOUNTED SIGNS, TYPE A, LOGO	SQ.FT.	
POST MOUNTED SIGNS, TYPE B, LOGO	SQ.FT.	
POST MOUNTED SIGNS, TYPE C, LOGO	SQ.FT.	
BREAKAWAY SYSTEMS	EACH	
* STEEL S OR W BEAM POSTS	LBS.	
LOGO SIGN MOUNTING	EACH	
EXTRUDED PANEL REPLACEMENT	SQ.FT.	
REMOVAL OF POST MOUNTED MOTORIST SERVICE SIGNS, TYPES B, C & F	L.S.	

\* APPROXIMATE QUANTITY FOR INFORMATION ONLY

SYMBOLS	
○	Existing Sign to Remain
△	Existing Sign to be Removed
◐	Existing Sign Reset as Shown
●	NEW SIGN
×	FUTURE SIGN
⊗	Existing Utility Pole

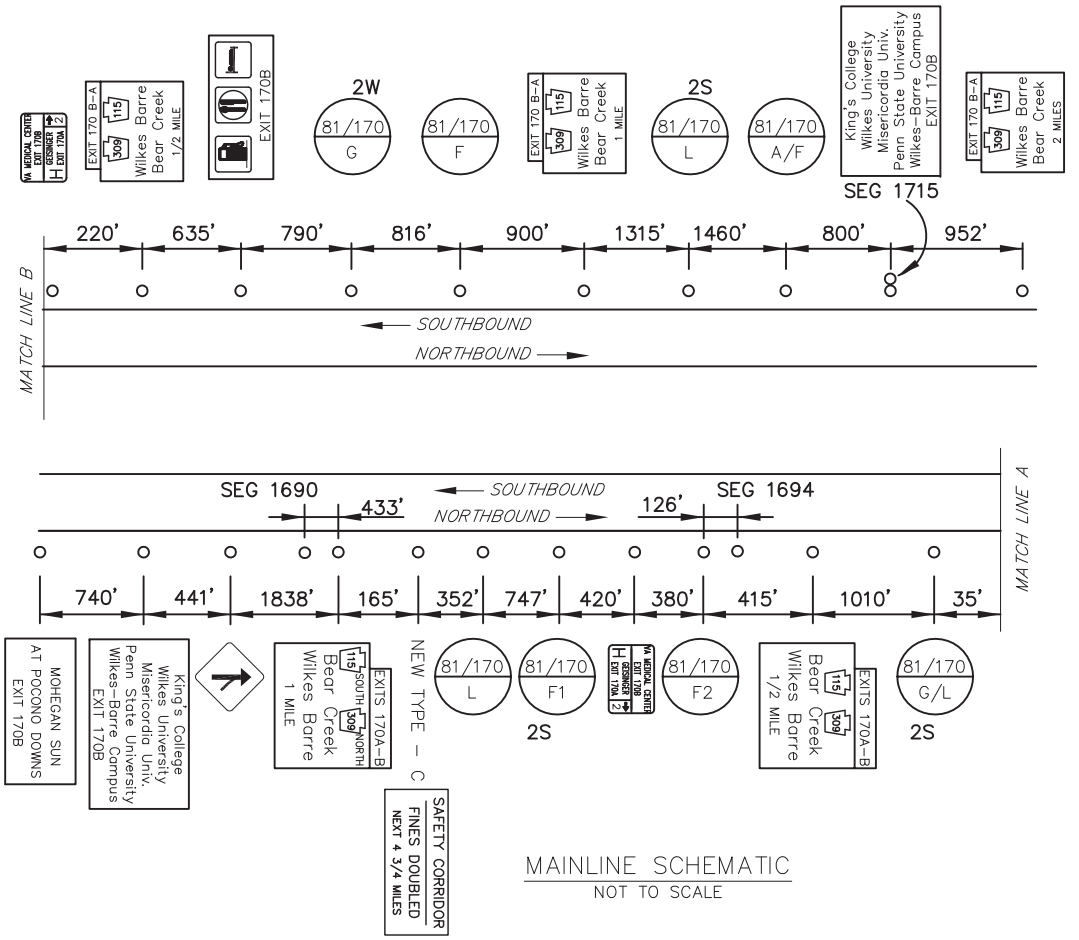

EXIT 170 SPECIFIC INFORMATION PANEL			
SIGN NUMBER	LEGEND	BUSINESS	LOGO. NO.
81/170 G NB	GAS	EXXON (Diesel)	8
81/170 G SB		SUNOCO (DIESEL/24 HRS)	1
81/170 F NB	FOOD	McDONALD'S	2
		DENNY'S (24 HOURS)	3
		FRIENDLY'S	7
		TGI FRIDAYS	14
		LONG JOHN SILVER'S	12
81/170 F SB	FOOD	SUBWAY	13
		MOE'S SOUTHWEST GRILL	16
81/170 L NB	LODGING	RED ROOF INN	4
		FAIRFIELD INN & SUITES-MARRIOTT	6
81/170 L SB	LODGING	HOLIDAY INN	9
		HOLIDAY INN EXPRESS	10
		HOST INN ALL SUITES	11
		DAY'S INN	17
		WYOMING VALLEY MALL	15
81/170 A SB	ATTRACTION		

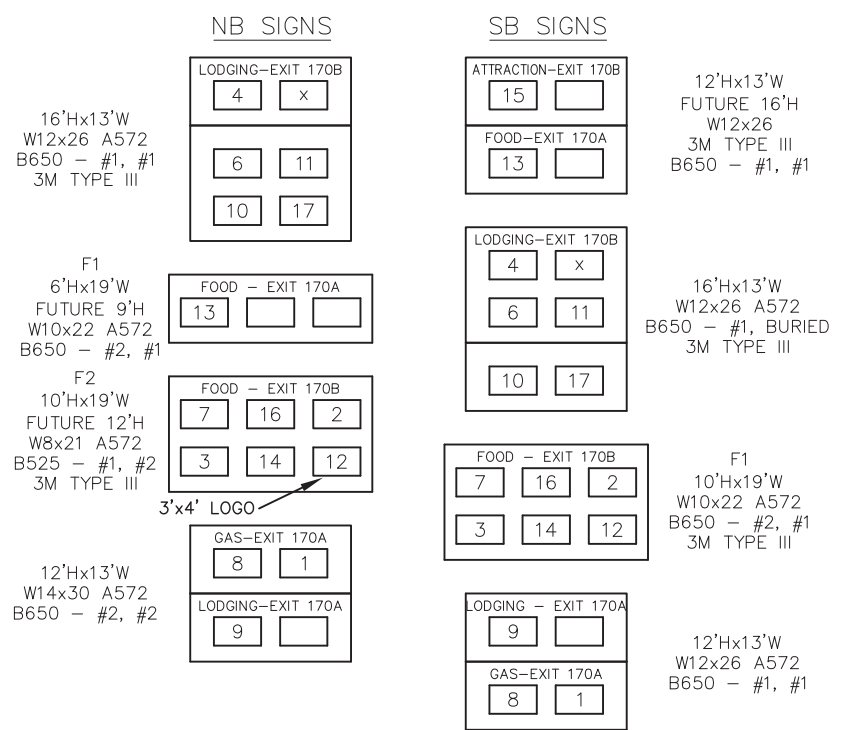

12'Hx22'W  
W8x21 A572 (3 POSTS)  
B525 - #1, #2, #2  
3M TYPE III SHEETING

LOGOS: 24"H x 42"W  
SR 309 SEGMENT 0622  
OFFSET 2070

