
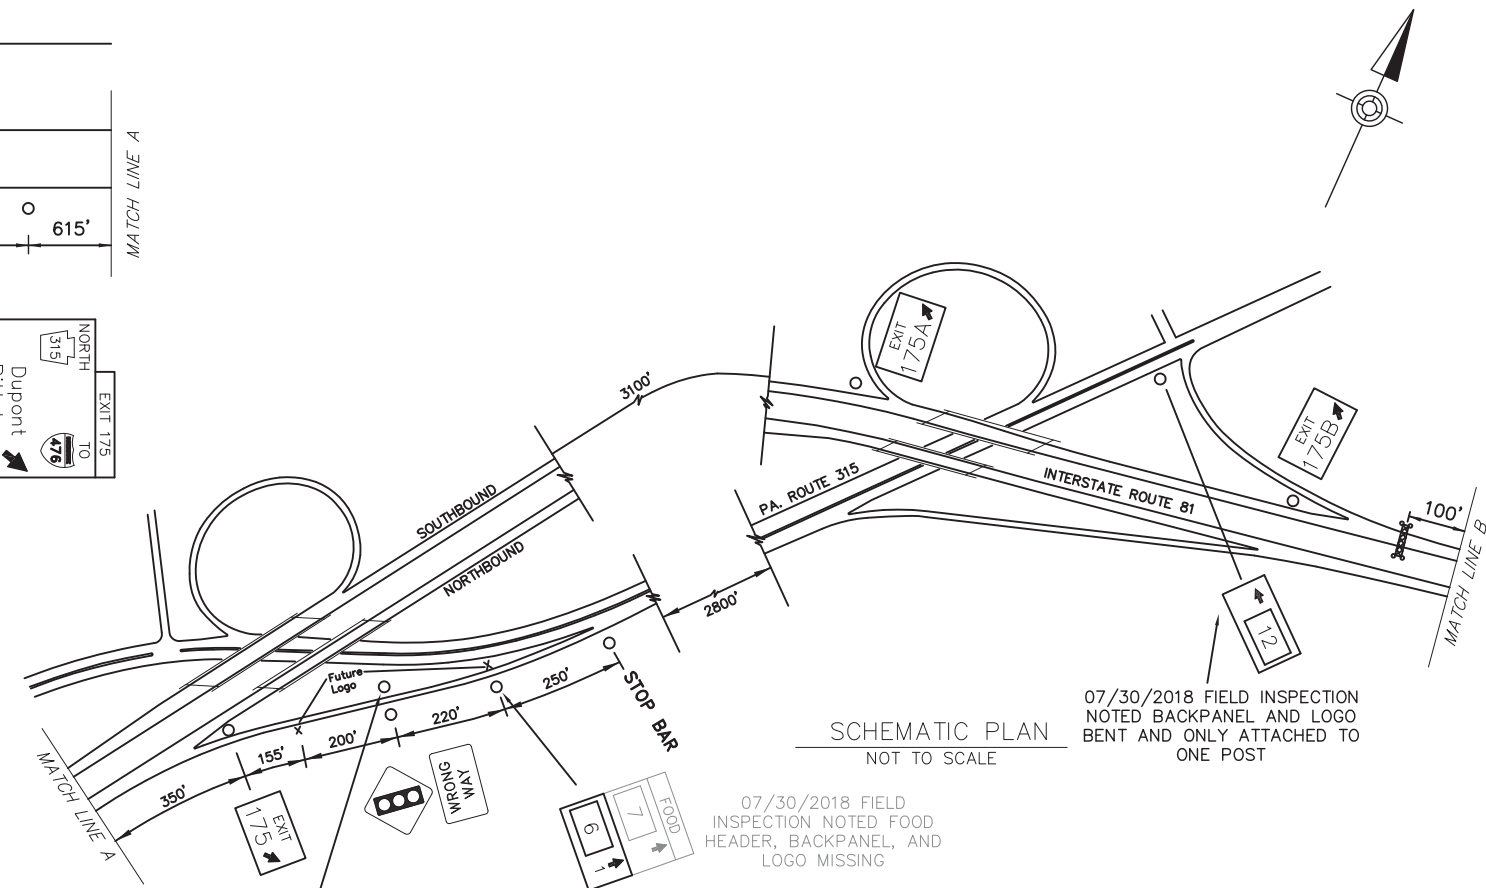
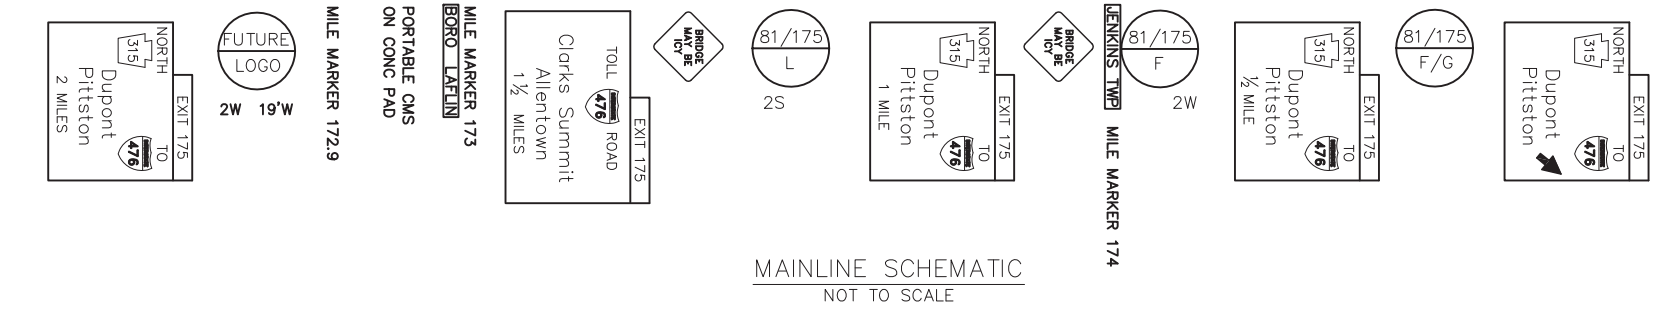


DISTRICT	COUNTY	ROUTE	PROJECT	SHEET
4-0	LUZERNE	I-81	JENKINS & PITSTON TWP.	
REVISIONS				

ITEM	UNIT	QUANTITY
POST MOUNTED SIGNS, TYPE A, LOGO	SQ.FT.	
POST MOUNTED SIGNS, TYPE B, LOGO	SQ.FT.	
POST MOUNTED SIGNS, TYPE C, LOGO	SQ.FT.	
BREAKAWAY SYSTEMS	EACH	
* STEEL S OR W BEAM POSTS	LBS.	
LOGO SIGN MOUNTING	EACH	
EXTRUDED PANEL REPLACEMENT	SQ.FT.	
REMOVAL OF POST MOUNTED MOTORIST SERVICE SIGNS, TYPES B, C & F	L.S.	




* APPROXIMATE QUANTITY FOR INFORMATION ONLY

	Existing Sign to Remain
	Existing Sign to be Removed
	Existing Sign Reset as Shown
	NEW SIGN
	FUTURE SIGN
	Existing Utility Pole



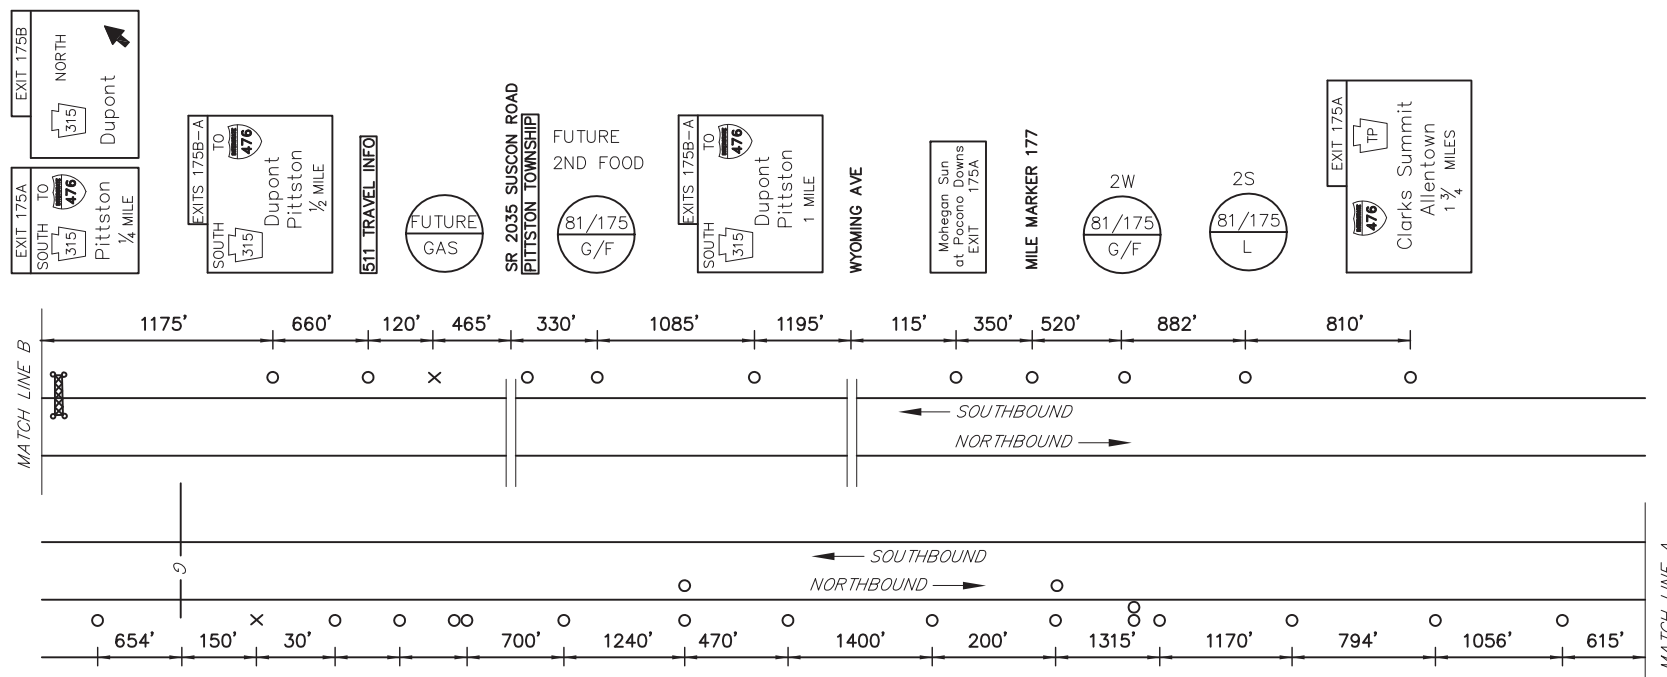


NOTE:
 FREEWAY LANE CLOSURES
 ONLY PERMITTED BETWEEN
 10:00 PM AND 6:00 AM.

NB SIGNS

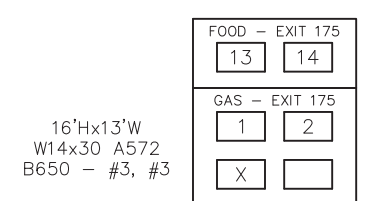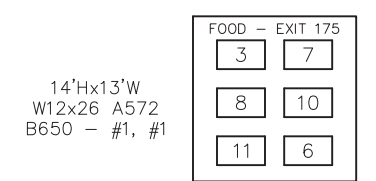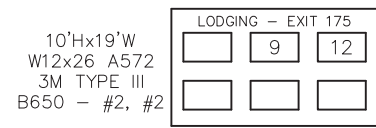

SB SIGNS

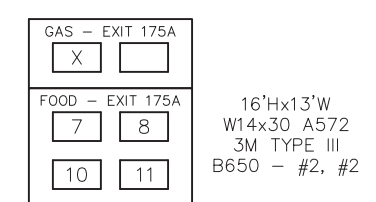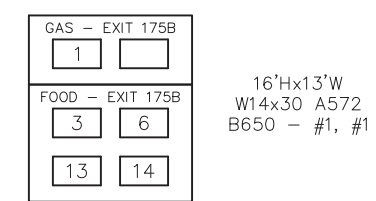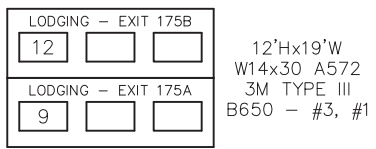

SIGN NUMBER	LEGEND	BUSINESS	LOGO. NO.
81/175 F NB 81/175 F SB	FOOD	WENDY'S (24 HOURS)	3
		PERKINS	7
		McDONALD'S	8
		ARBY'S	10
		SUBWAY	11
		BURGER KING	6
81/175 G NB 81/175 G SB	GAS	PILOT (OPEN 24 HRS)	1
		EXXON (DIESEL/24 HRS)	2
81/175 L NB 81/175 L SB	LODGING	COMFORT INN	12
		KNIGHTS INN	9



DUPONT - PITSTON
 EXIT 175