


DISTRICT	COUNTY	ROUTE	PROJECT	SHEET
8-0	YORK	I-83		
MANCHESTER TOWNSHIP				
REVISIONS				


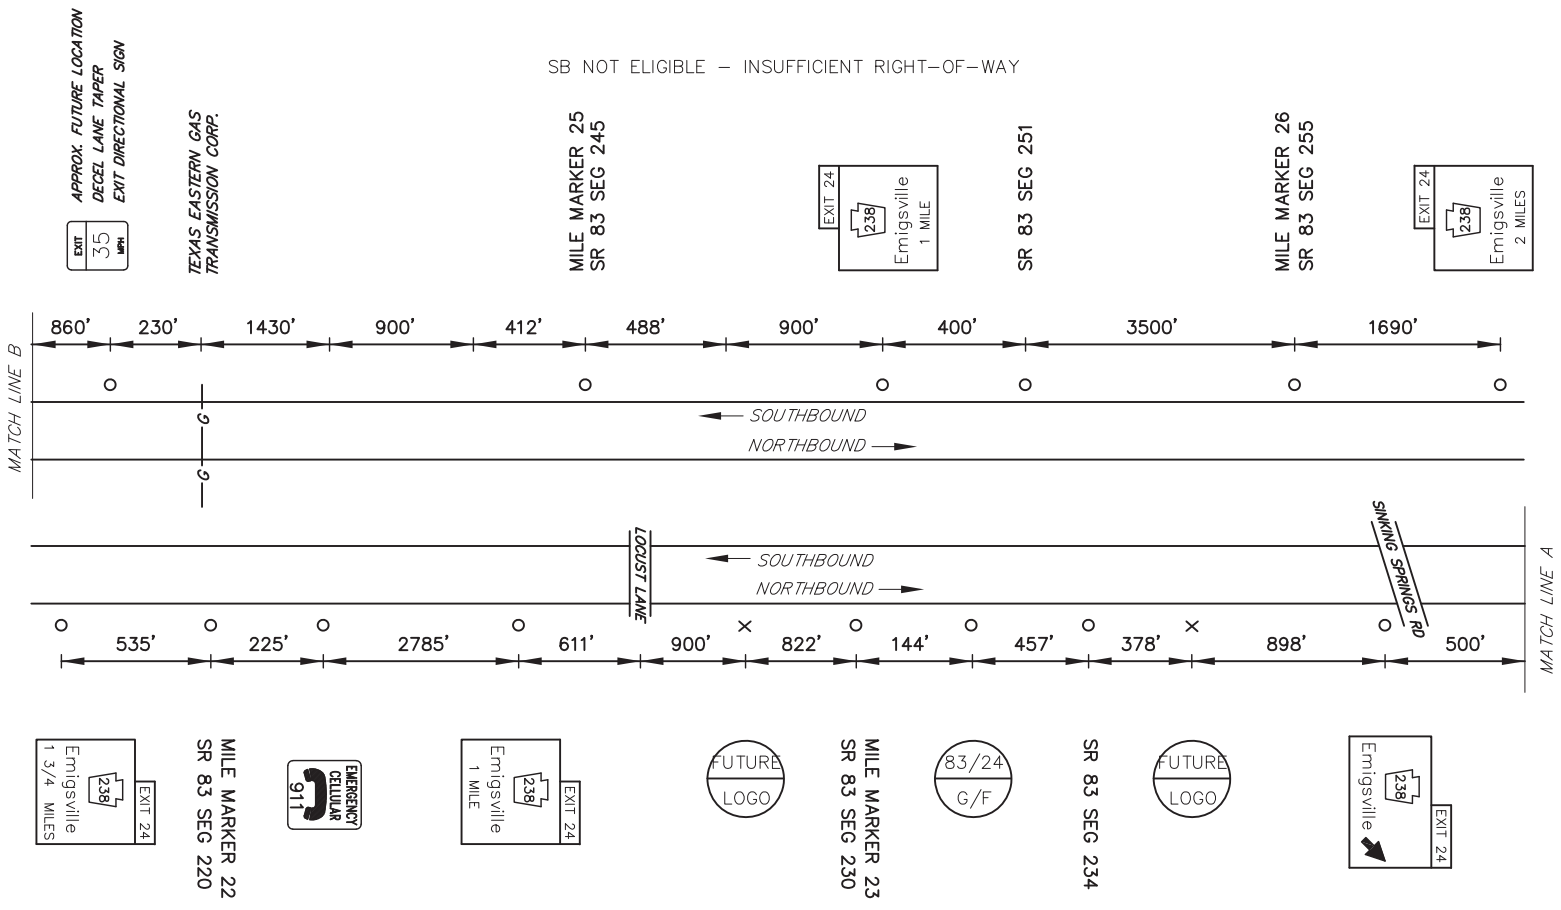


MAINLINE SCHEMATIC
NOT TO SCALE

ITEM	UNIT	QUANTITY
POST MOUNTED SIGNS, TYPE A, LOGO	SQ.FT.	
POST MOUNTED SIGNS, TYPE B, LOGO	SQ.FT.	
POST MOUNTED SIGNS, TYPE C, LOGO	SQ.FT.	-
BREAKAWAY SYSTEMS	EACH	
* STEEL S OR W BEAM POSTS	LBS.	
LOGO SIGN MOUNTING	EACH	
REMOVAL OF POST MOUNTED MOTORIST SERVICE SIGNS, TYPES A & E	EACH	-
REMOVAL OF POST MOUNTED MOTORIST SERVICE SIGNS, TYPES B, C & F	L.S.	

* APPROXIMATE QUANTITY FOR INFORMATION ONLY

- SYMBOLS**
- Existing Sign to Remain
 - △ Existing Sign to be Removed
 - ◐ Existing Sign Reset as Shown
 - NEW SIGN
 - × FUTURE SIGN
 - ⊘ Existing Utility Pole

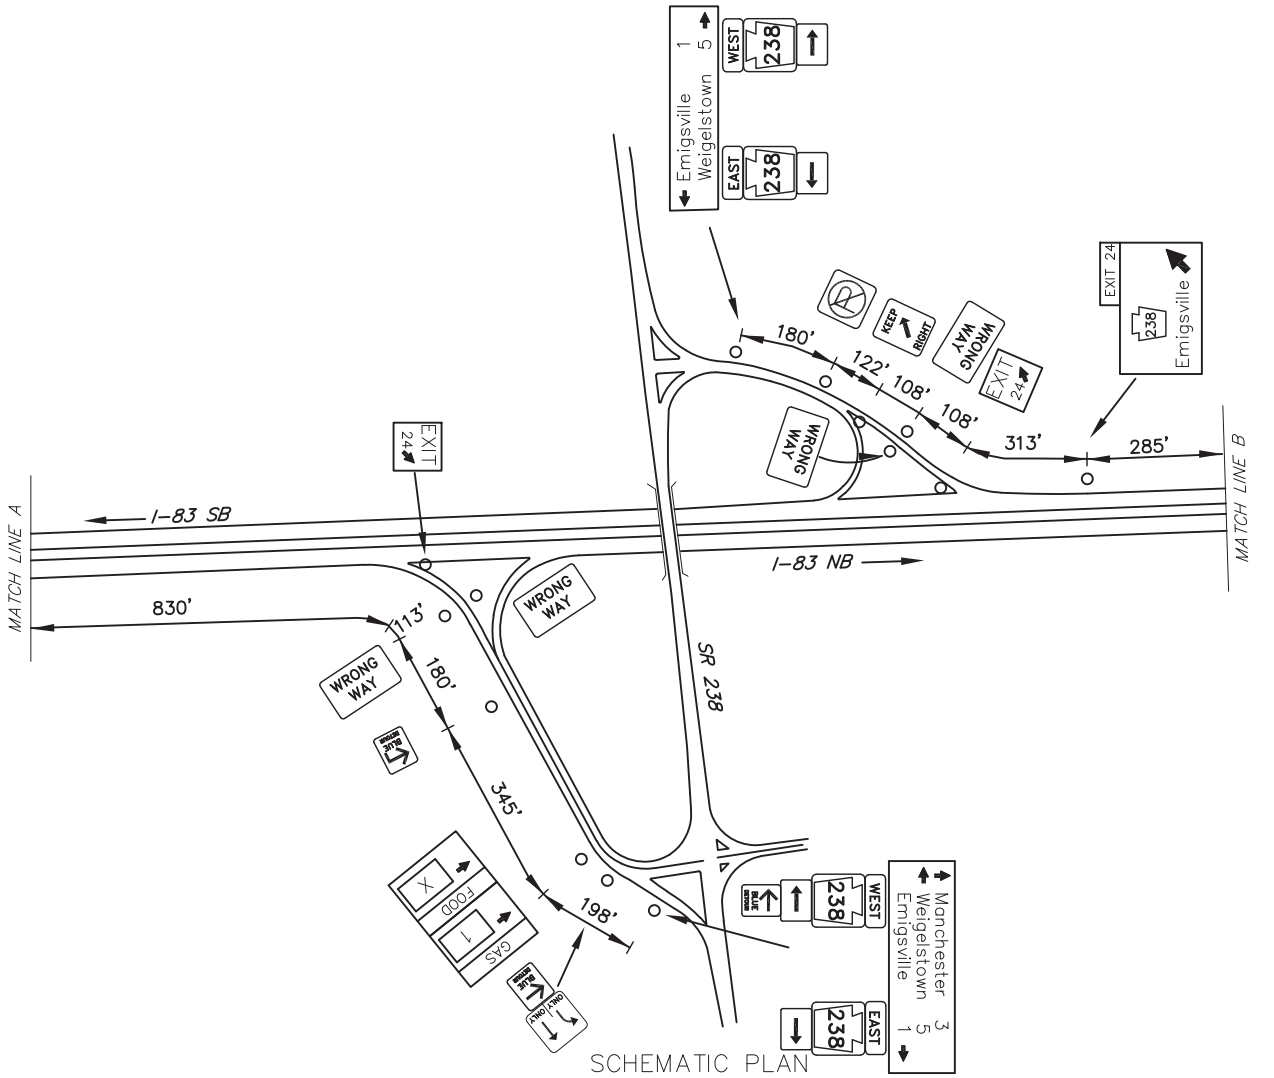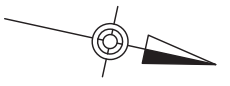

SCHEMATIC PLAN
NOT TO SCALE

SIGN NUMBER	LEGEND	BUSINESS	LOGO. NO.
83/24 G NB	GAS	SUNOCO (DIESEL/24 HR)	1
83/24 F NB	FOOD		

- NB SIGNS**
- 12'Hx13"W
FUTURE 14'H
W14x30 A572
TYPE III
B650 - #1, #1
- | | |
|----------------|--|
| GAS - EXIT 24 | |
| 1 | |
| FOOD - EXIT 24 | |
| X | |



D:\DATA\83\830524\831414\83E24\83-BUILD\DRAWINGS\PERM\83-DISTRICT\83-EXIT 24 PLAN September 10/2018 14:7 PM