


DISTRICT	COUNTY	ROUTE	PROJECT	SHEET
8-0	YORK	I-83		
FAIRVIEW TOWNSHIP				
REVISIONS				

TABULATION OF QUANTITIES		
ITEM	UNIT	QUANTITY
POST MOUNTED SIGNS, TYPE A, LOGO	SQ.FT.	
POST MOUNTED SIGNS, TYPE B, LOGO	SQ.FT.	
POST MOUNTED SIGNS, TYPE C, LOGO	SQ.FT.	
BREAKAWAY SYSTEMS	EACH	
* STEEL S OR W BEAM POSTS	LBS.	
LOGO SIGN MOUNTING	EACH	
REMOVAL OF POST MOUNTED MOTORIST SERVICE SIGNS, TYPES A & E	EACH	
REMOVAL OF POST MOUNTED MOTORIST SERVICE SIGNS, TYPES B, C & F	L.S.	

- SYMBOLS**
- Existing Sign to Remain
 - △ Existing Sign to be Removed
 - ◻ Existing Sign Reset as Shown
 - NEW SIGN
 - ✕ FUTURE SIGN
 - ⊙ Existing Utility Pole

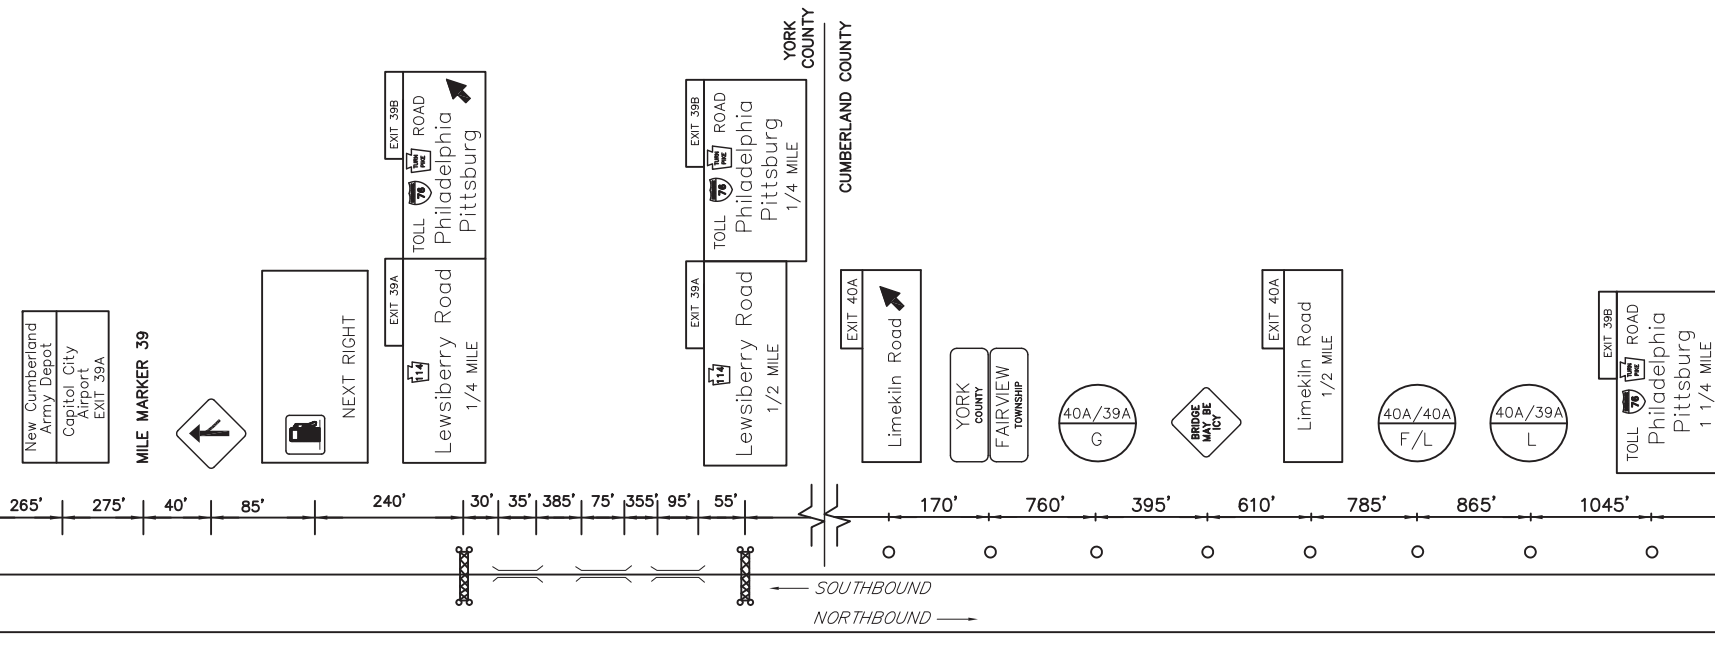

(NB NOT ELIGIBLE, INSUFFICIENT SPACE)

MAINLINE SCHEMATIC
NOT TO SCALE

EXIT 39A SPECIFIC INFORMATION PANEL			
SIGN NUMBER	LEGEND	BUSINESS	LOGO. NO.
83/40A L SB 83/39A L SB	LODGING	CLARION HOTEL	3
		BEST WESTERN - PLUS	4
		MOTEL 6 NO. 766	7
		HOLIDAY INN EXPRESS & SUITES	12
		SCOTTISH INN	13
83/40A F SB 83/39A F SB	FOOD	JOHN'S DINER (Open 24 Hrs)	2
		McDONALD'S (24 HRS)	10
83/40A F SB 83/39A F SB	GAS	SUNOCO (24 HOURS)	9
		RUTTER'S (24 HOURS/DIESEL)	6
		SPEEDWAY (24 HOURS/DIESEL)	11


EXISTING SB SIGNS

GAS - EXIT 40A	9	11
GAS - EXIT 39A	6	
FOOD - EXIT 40A	X	2
FOOD - EXIT 40A	10	
LODGING - EXIT 40A	12	13
LODGING - EXIT 40A	7	X
LODGING - EXIT 40A	3	4
LODGING - EXIT 39A	X	

12'Hx13'W
WBx21
3M TYPE III
B525 - #1, #1

16'Hx13'W
W14x30
3M TYPE III
B650 - #2, #2

16'Hx13'W
W14x30 A572
STIM. TYPE IV
B650 - #1, #1

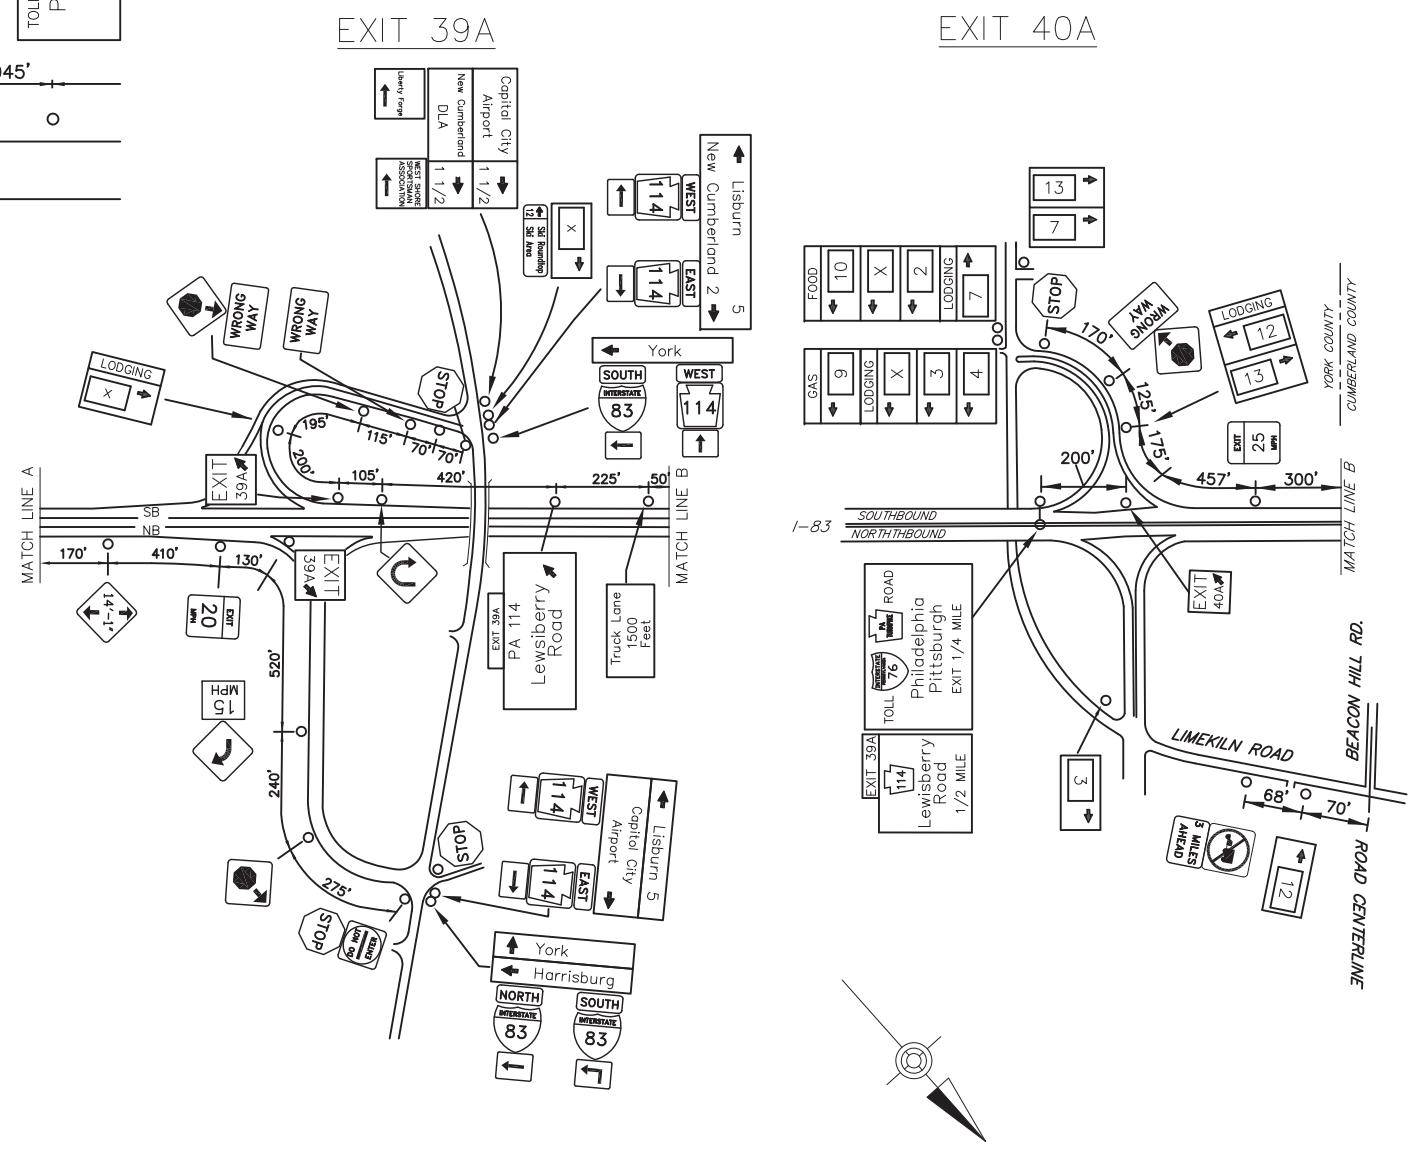

SCHEMATIC PLAN
NOT TO SCALE



LEWISBERRY ROAD & LIMEKILN ROAD
EXIT 39A & 40A

I:\BIDS\BIDD\83001\DWG\83001-03-PLANS\83001-03-PLANS.DWG - 83001-03-PLANS - 11/27/2018 10:08 AM