


NOTE: NEW WORK SHOWN WITH A 

TABULATION OF QUANTITIES		
ITEM	UNIT	QUANTITY
POST MOUNTED SIGNS, TYPE A, LOGO	SQ.FT.	
POST MOUNTED SIGNS, TYPE B, LOGO	SQ.FT.	
BREAKAWAY SYSTEMS	EACH	
* STEEL W BEAM BREAKAWAY POSTS	LBS.	
LOGO SIGN MOUNTING	EACH	
REMOVAL OF POST MOUNTED MOTORIST SERVICE SIGNS, TYPES A, B, C, E & F	L.S.	—

* APPROXIMATE QUANTITY FOR INFORMATION ONLY

SYMBOLS	
○	Existing Sign to Remain
△	Existing Sign to be Removed
◻	Existing Sign Reset as Shown
●	NEW SIGN
×	FUTURE SIGN


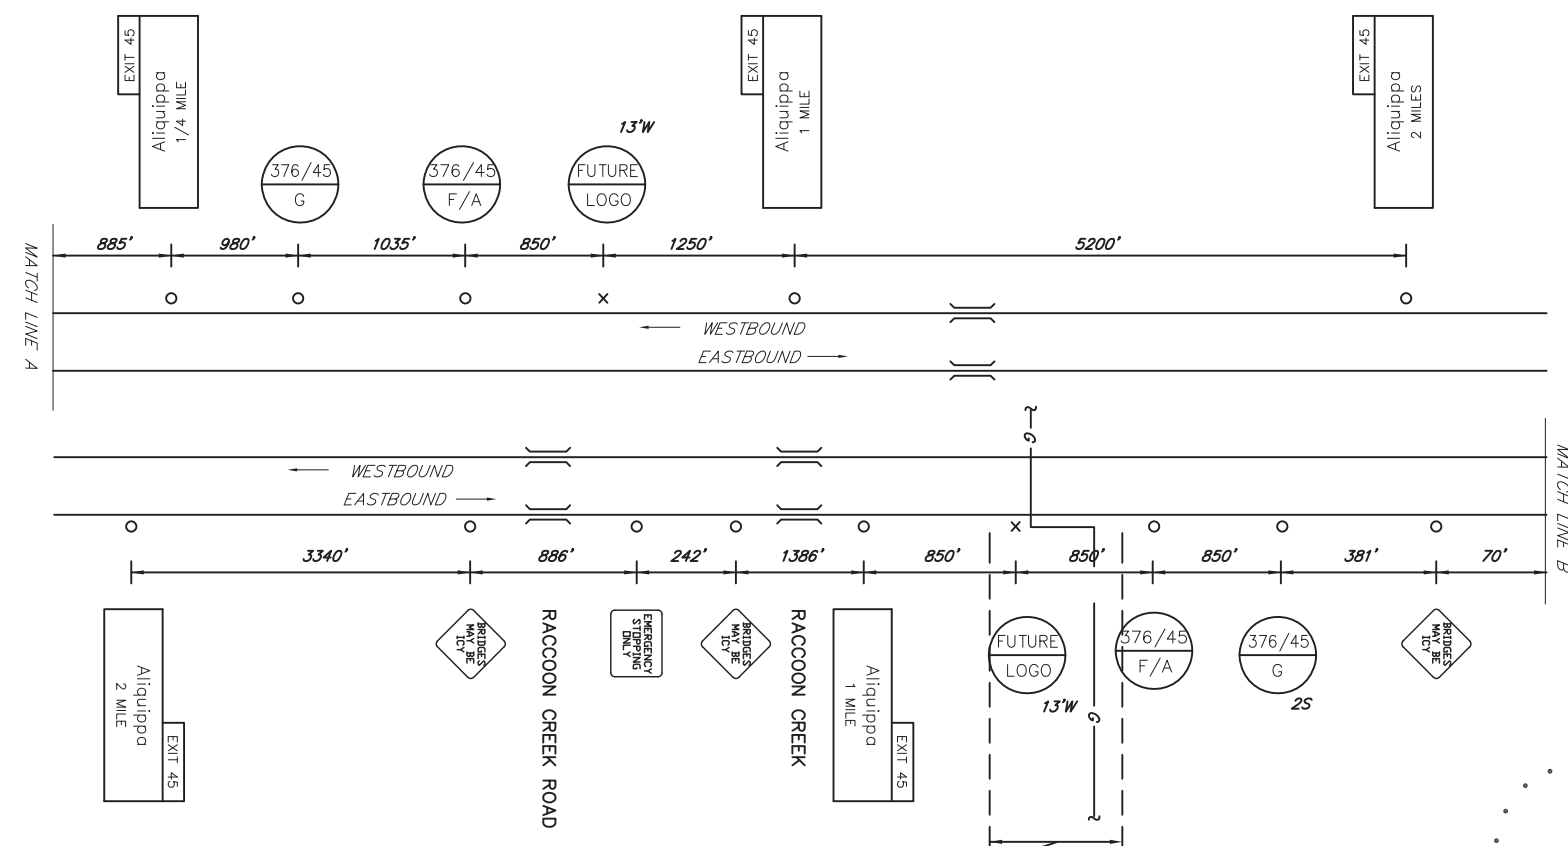


APPROXIMATE LOCATION OF NATIONAL FUEL GAS SUPPLY CORP.

MAINLINE SCHEMATIC
NOT TO SCALE

DISTRICT 11-0
PROVIDE 3 DAYS NOTICE PRIOR TO
START OF WORK TO DISTRICT 11-0
DAN QUARCOO 412-429-4971.
SEE SPECIAL PROVISION 4901-0001.

EXIT 45 SPECIFIC INFORMATION PANEL			
SIGN NUMBER	LEGEND	BUSINESS	LOGO. NO.
376/45 F WB	FOOD	WENDY'S	1
376/45 F EB		SUBWAY	2
376/45 F EB		ARBY'S	3
376/45 A WB	ATTRACTION	ALIQUIPPA INDUSTRIAL PARK	4
376/45 A EB			
376/45 G WB	GAS	GETGO	5
376/45 G EB			

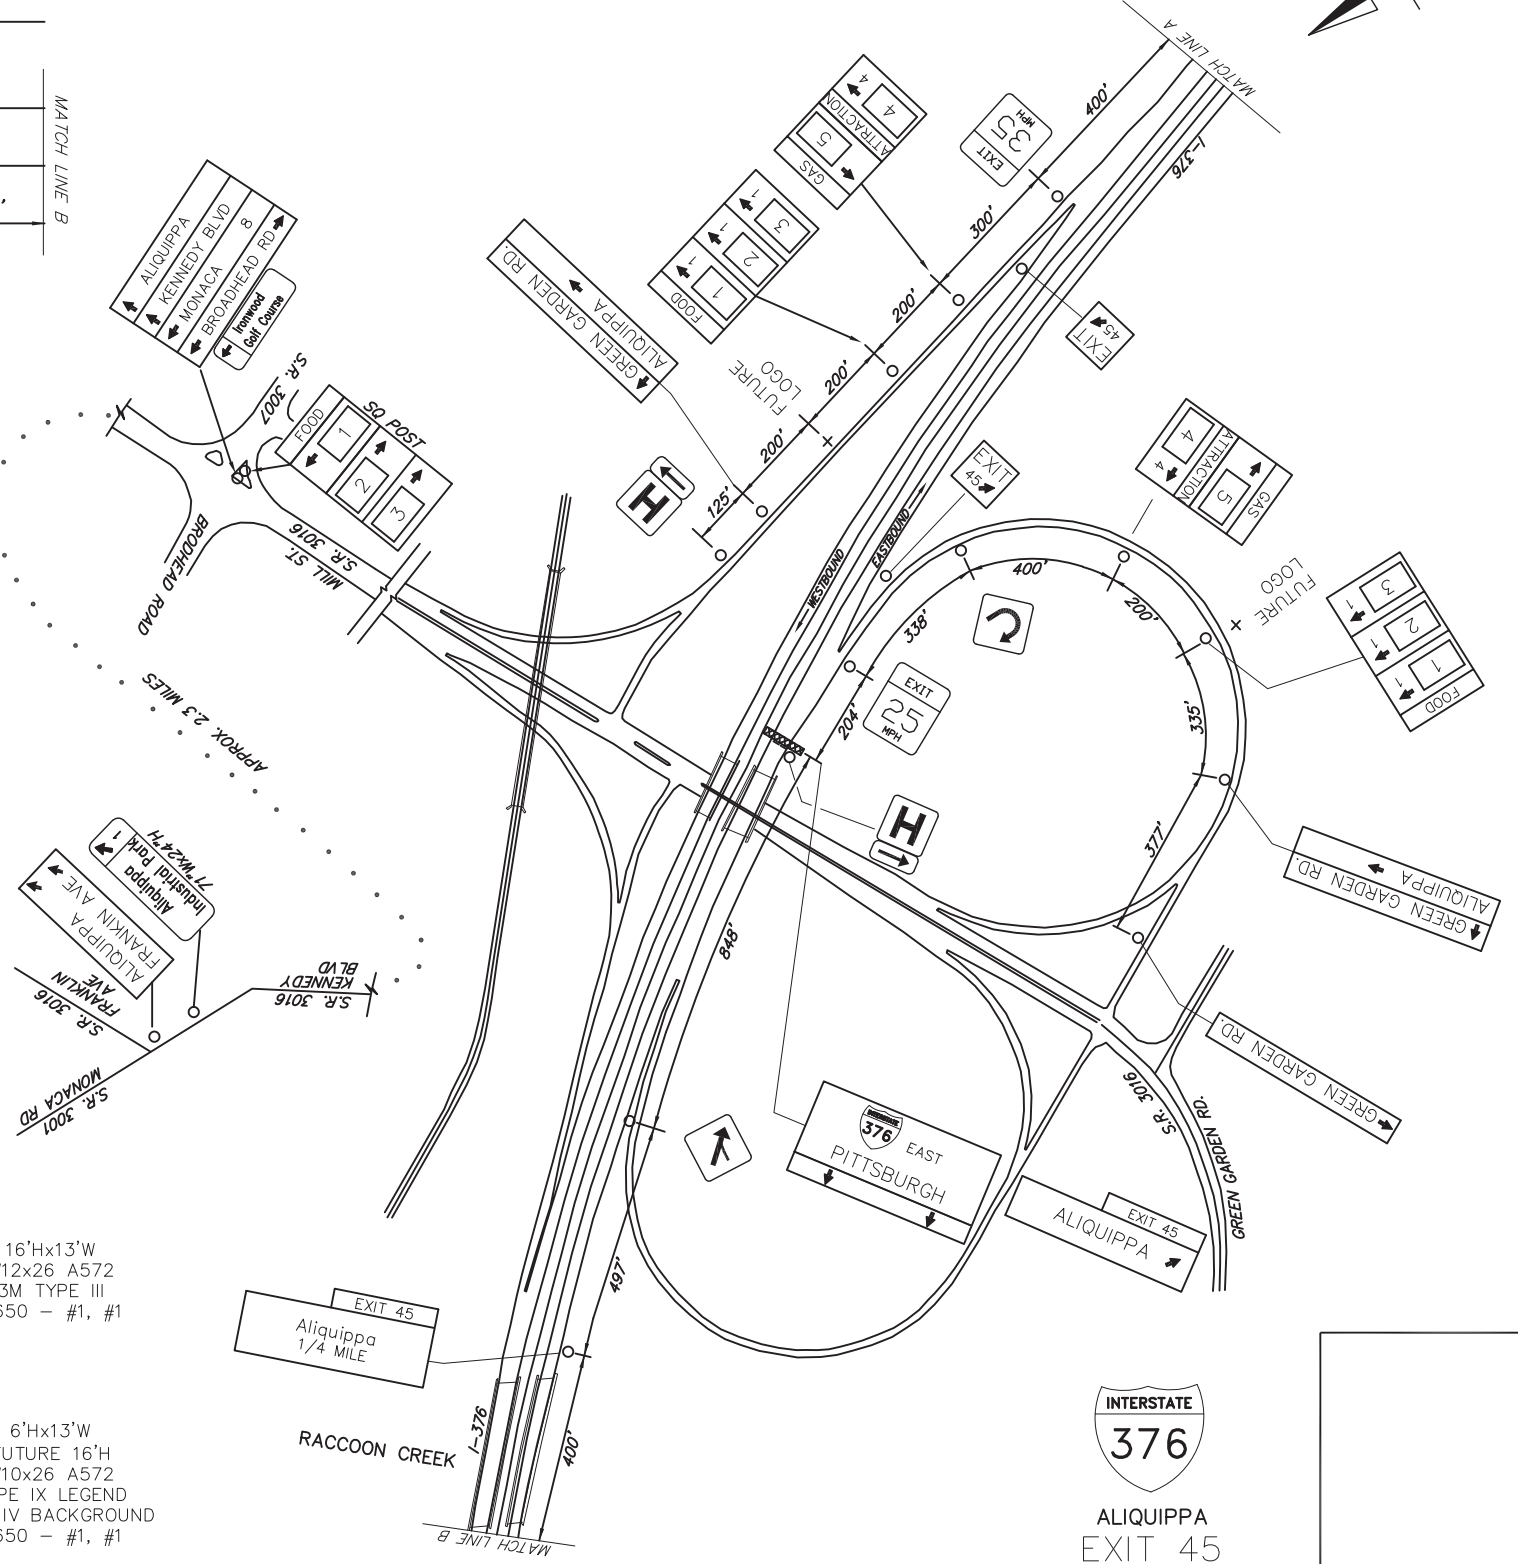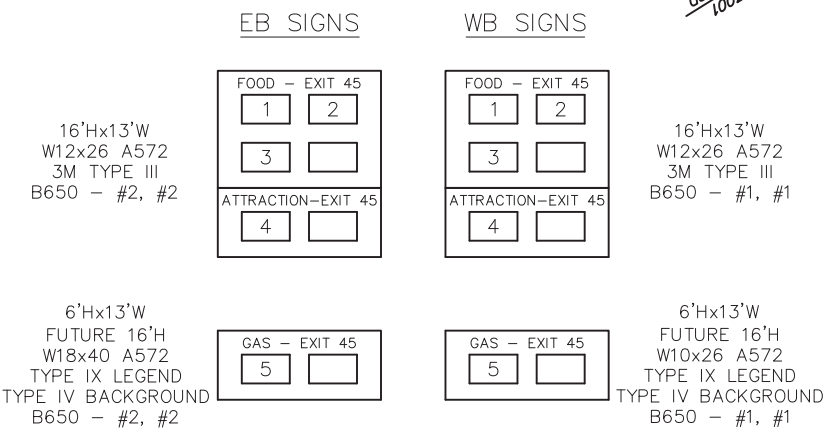

INTERSTATE
376
ALIQUIPPA
EXIT 45
(OLD EXIT PA 60 EXIT 10)