

DISTRICT	COUNTY	ROUTE	PROJECT	SHEET
1-0	ERIE	1-79	ELK CREEK, FRANKLIN & WASHINGTON TWP	
REVISIONS				


**SYMBOLS**

- Existing Sign to Remain
- △ Existing Sign to be Removed
- ◻ Existing Sign Reset as Shown
- NEW SIGN
- × FUTURE SIGN
- ∅ Existing Utility Pole

**TABULATION OF QUANTITIES**

ITEM	UNIT	QUANTITY
POST MOUNTED SIGNS, TYPE A, LOGO	SQ.FT.	
POST MOUNTED SIGNS, TYPE B, LOGO	SQ.FT.	
POST MOUNTED SIGNS, TYPE C, LOGO	SQ.FT.	-
BREAKAWAY SYSTEMS	EACH	
* STEEL S OR W BEAM POSTS	LBS.	
LOGO SIGN MOUNTING	EACH	
FLAT SHEET PANEL REPLACEMENT		
EXTRUDED PANEL REPLACEMENT		
REMOVAL OF POST MOUNTED MOTORIST SERVICE SIGNS, TYPES B, C & F	L.S.	-

\* APPROXIMATE QUANTITY FOR INFORMATION ONLY

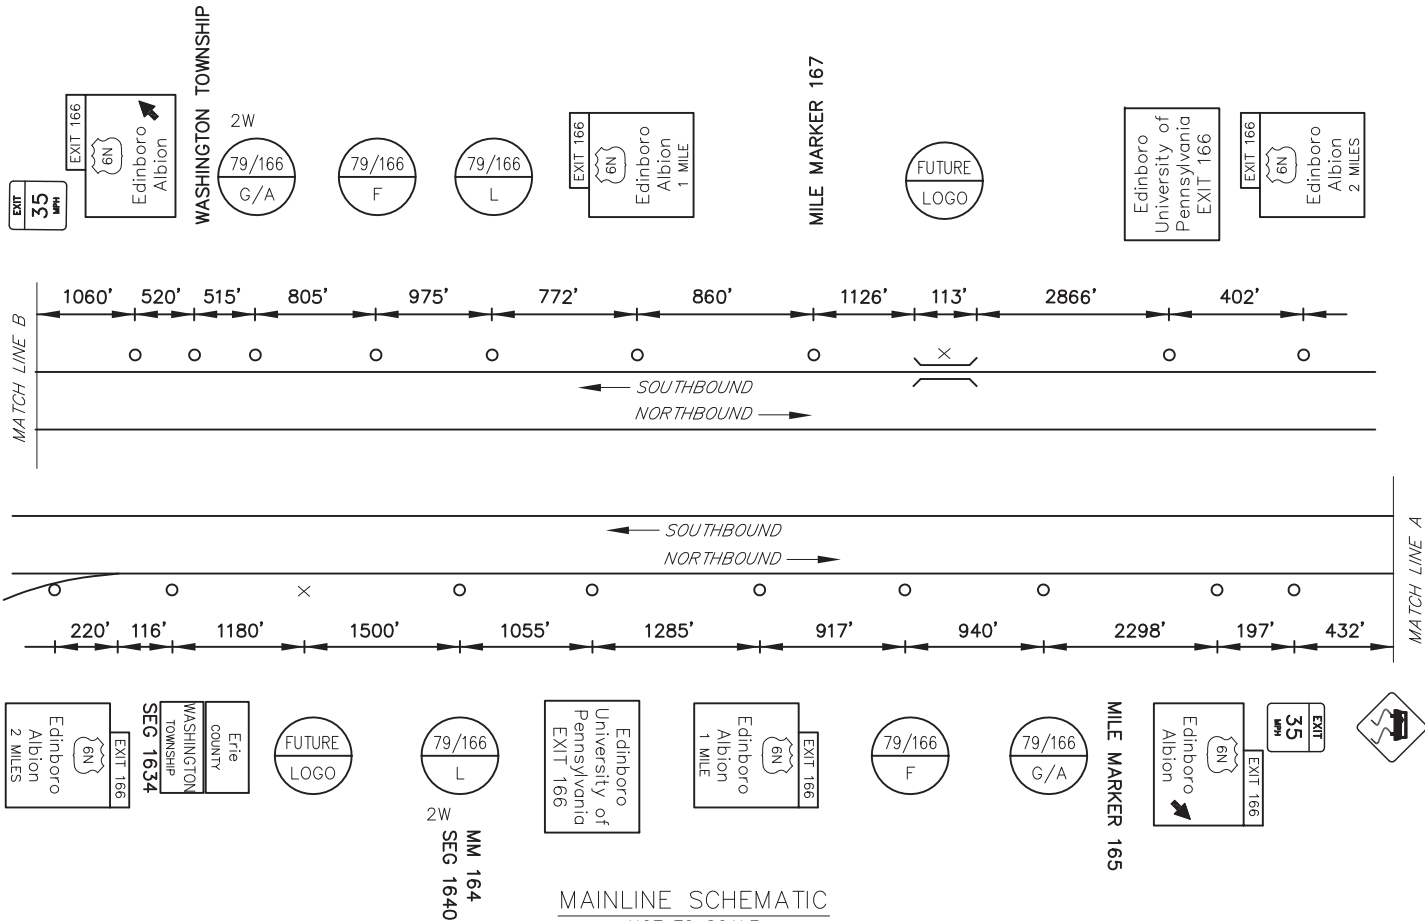


DO NOT CLOSE OR RESTRICT TRAVEL LANES BETWEEN 7:00 AM FRIDAY AND 7:00 AM MONDAY. RE-OPEN CLOSED LANES IF SIGNIFICANT TRAFFIC CONGESTION IS OBSERVED. DO NOT WORK DURING HOILDAY PERIODS.

**EXIT 166 SPECIFIC INFORMATION PANEL**

SIGN NUMBER	LEGEND	BUSINESS	LOGO. NO.
79/166 F NB 79/166 F SB	FOOD	WENDY'S	7
		SUBWAY	9
		TACO BELL	11
79/166 L NB 79/166 L SB	LODGING	COMFORT SUITES	4
79/166 G NB 79/166 G SB	GAS	COUNTRY FAIR CITGO (DIESEL)	6
		SHEETZ	10
79/166 A NB 79/166 A SB	ATTRACTION	CAMPBELL POTTERY	3

NB SIGNS		SB SIGNS	
12'Hx19'W W14x30 3M TYPE III B650 - #2, #2		12'Hx19'W W14x30 3M TYPE III B650 - #2, #1	
GAS - EXIT 166 6 10	GAS - EXIT 166 6 10	ATTRACTION 3	ATTRACTION 3
FOOD - EXIT 166 7 9	FOOD - EXIT 166 X X	14'Hx13'W W10x22 B650 - #1, #1	14'Hx13'W W12x26 3M TYPE III B650 - #1, #1
11 X	11 X	LODGING-EXIT 166 4	LODGING-EXIT 166 4
6'Hx13'W W8x21 B525 - #1, #1	6'Hx13'W W6x12 B525 - #1, #2		

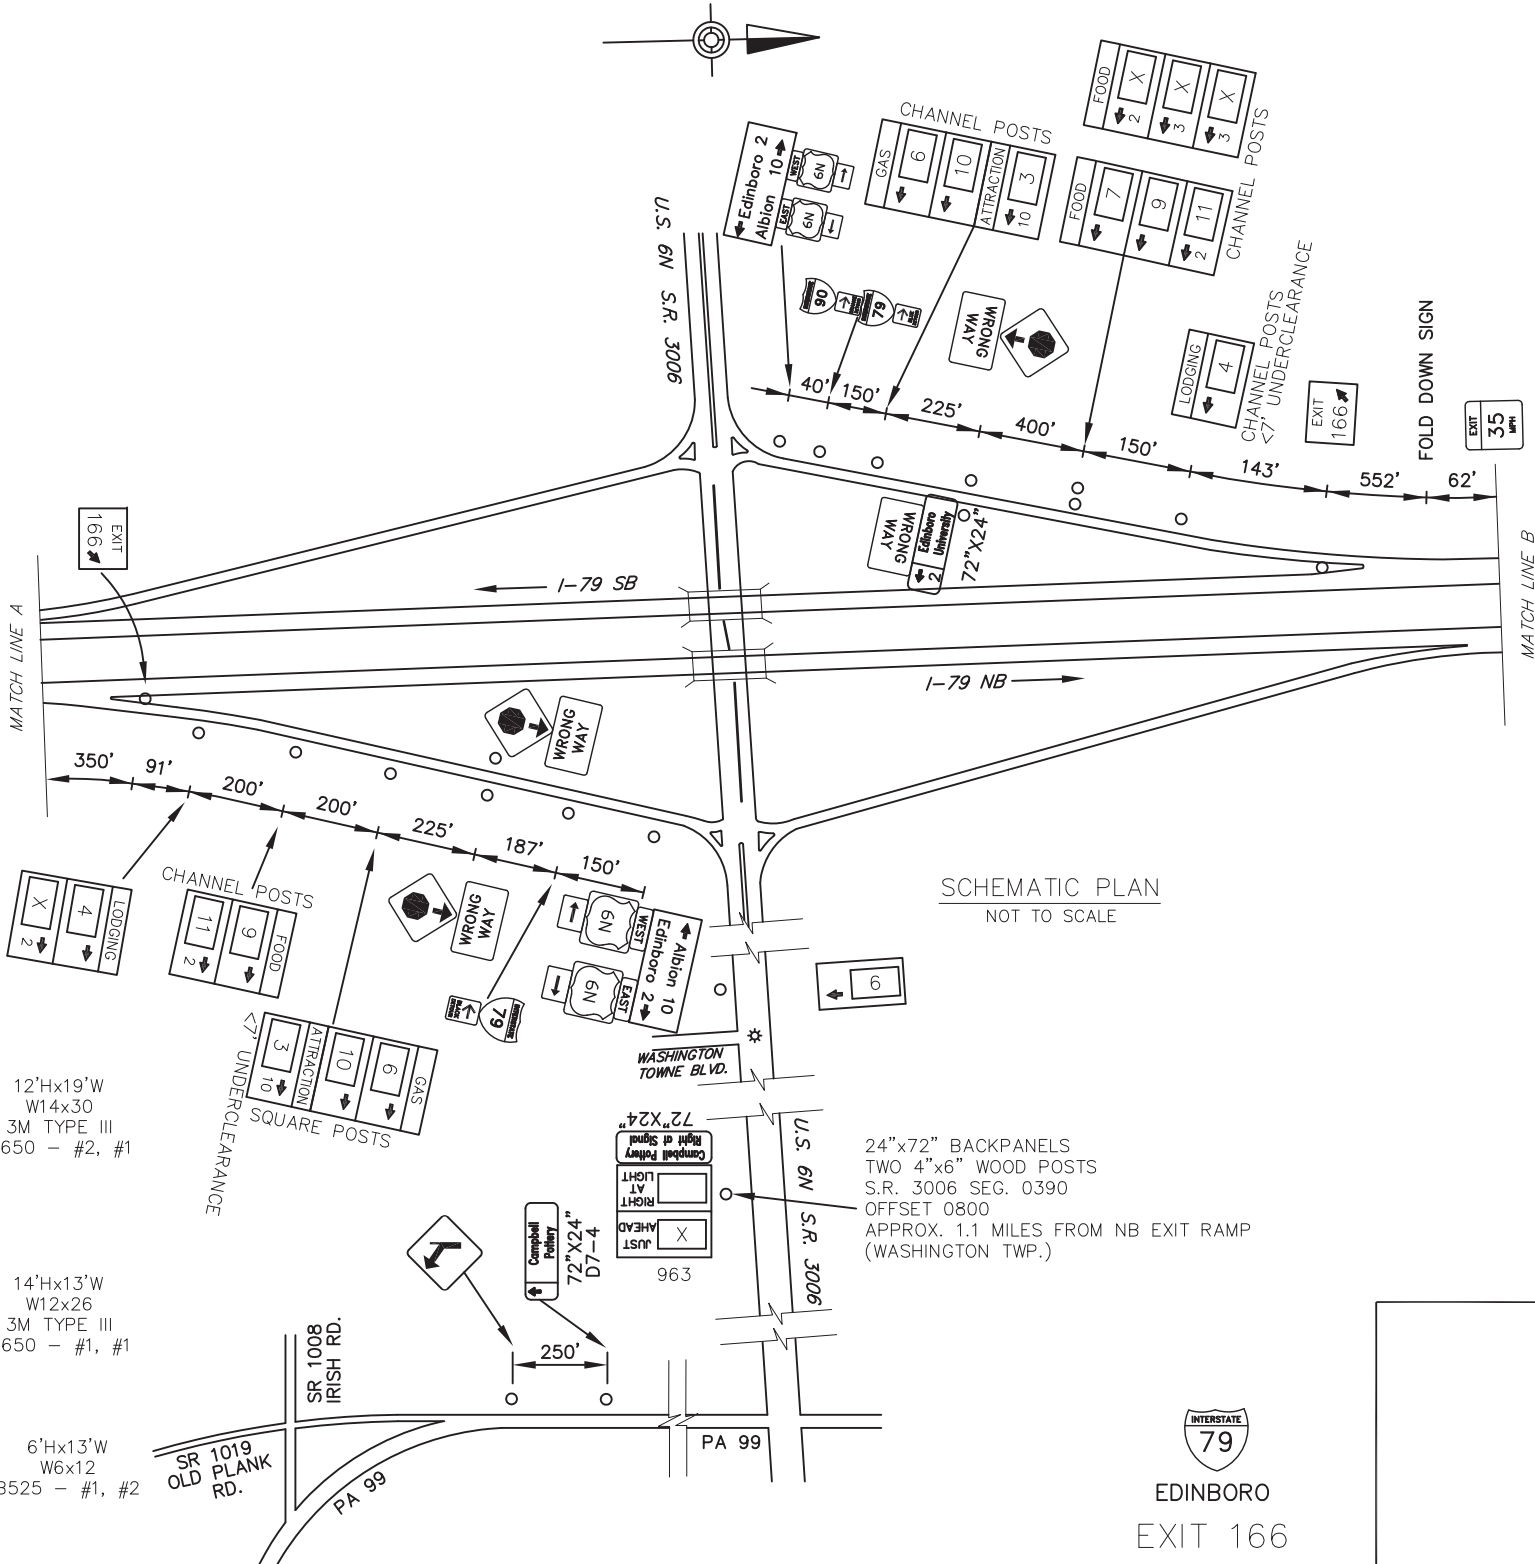

D:\164\164.DWG DATE: 01/24/2018 12:00 PM  
 164.DWG USER: J. GIBLIN  
 164.DWG DATE: 01/24/2018 12:00 PM  
 DISTRICT: 01-EDIN - 2513-VX-SX-SHIXX-179-EXIT 166-PLAN