


DISTRICT	COUNTY	ROUTE	PROJECT	SHEET
12-0	WASHINGTON	I-79		
CECIL TOWNSHIP				
REVISIONS				

ITEM	UNIT	QUANTITY
POST MOUNTED SIGNS, TYPE A, LOGO	S.F.	
POST MOUNTED SIGNS, TYPE B, LOGO	S.F.	
POST MOUNTED SIGNS, TYPE C, LOGO	S.F.	
BREAKAWAY SYSTEMS	EACH	
* STEEL S OR W BEAM POSTS	LBS	
LOGO SIGN MOUNTING	EACH	
REMOVAL OF POST MOUNTED MOTORIST SERVICE SIGNS, TYPES A & E	EACH	
REMOVAL OF POST MOUNTED MOTORIST SERVICE SIGNS, TYPES B, C & F	L.S.	-



**SYMBOLS**

- Existing Sign to Remain
- △ Existing Sign to be Removed
- Existing Sign Reset as Shown
- NEW SIGN
- × FUTURE SIGN
- ∅ Existing Utility Pole

\* APPROXIMATE QUANTITY FOR INFORMATION ONLY

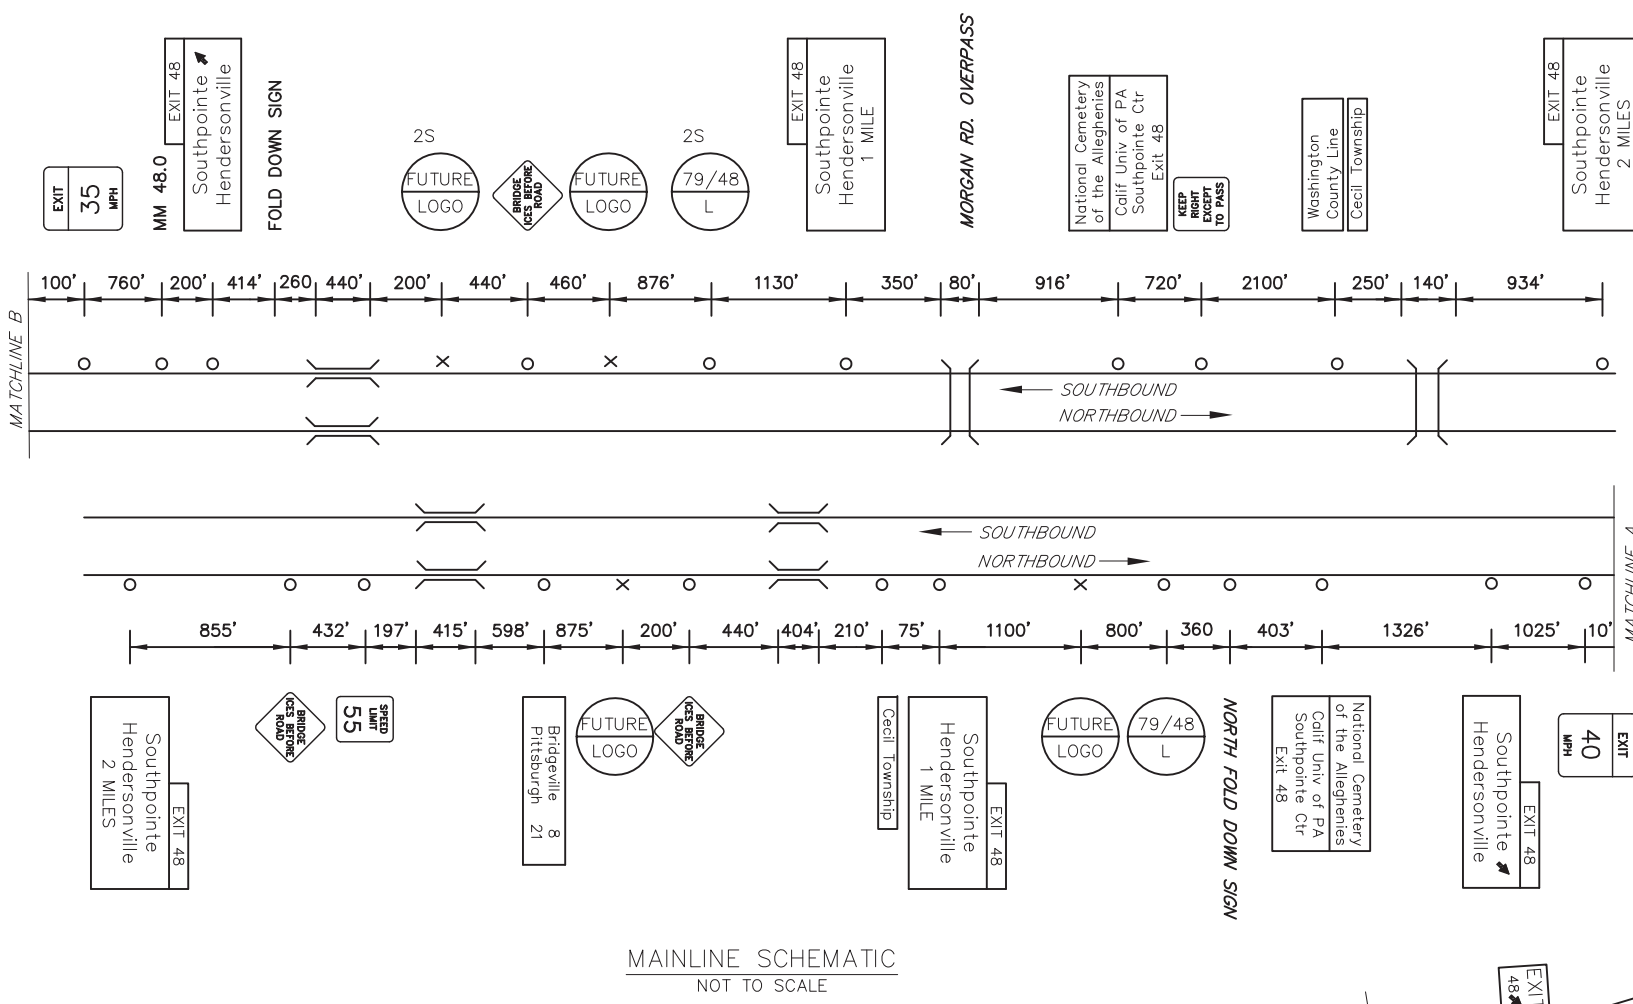

SIGN NUMBER	LEGEND	BUSINESS	LOGO. NO.
79/48 L NB	LODGING	HILTON GARDEN INN	1
79/48 L SB			
79/48 L NB	ATTRACTION		
79/48 L SB			

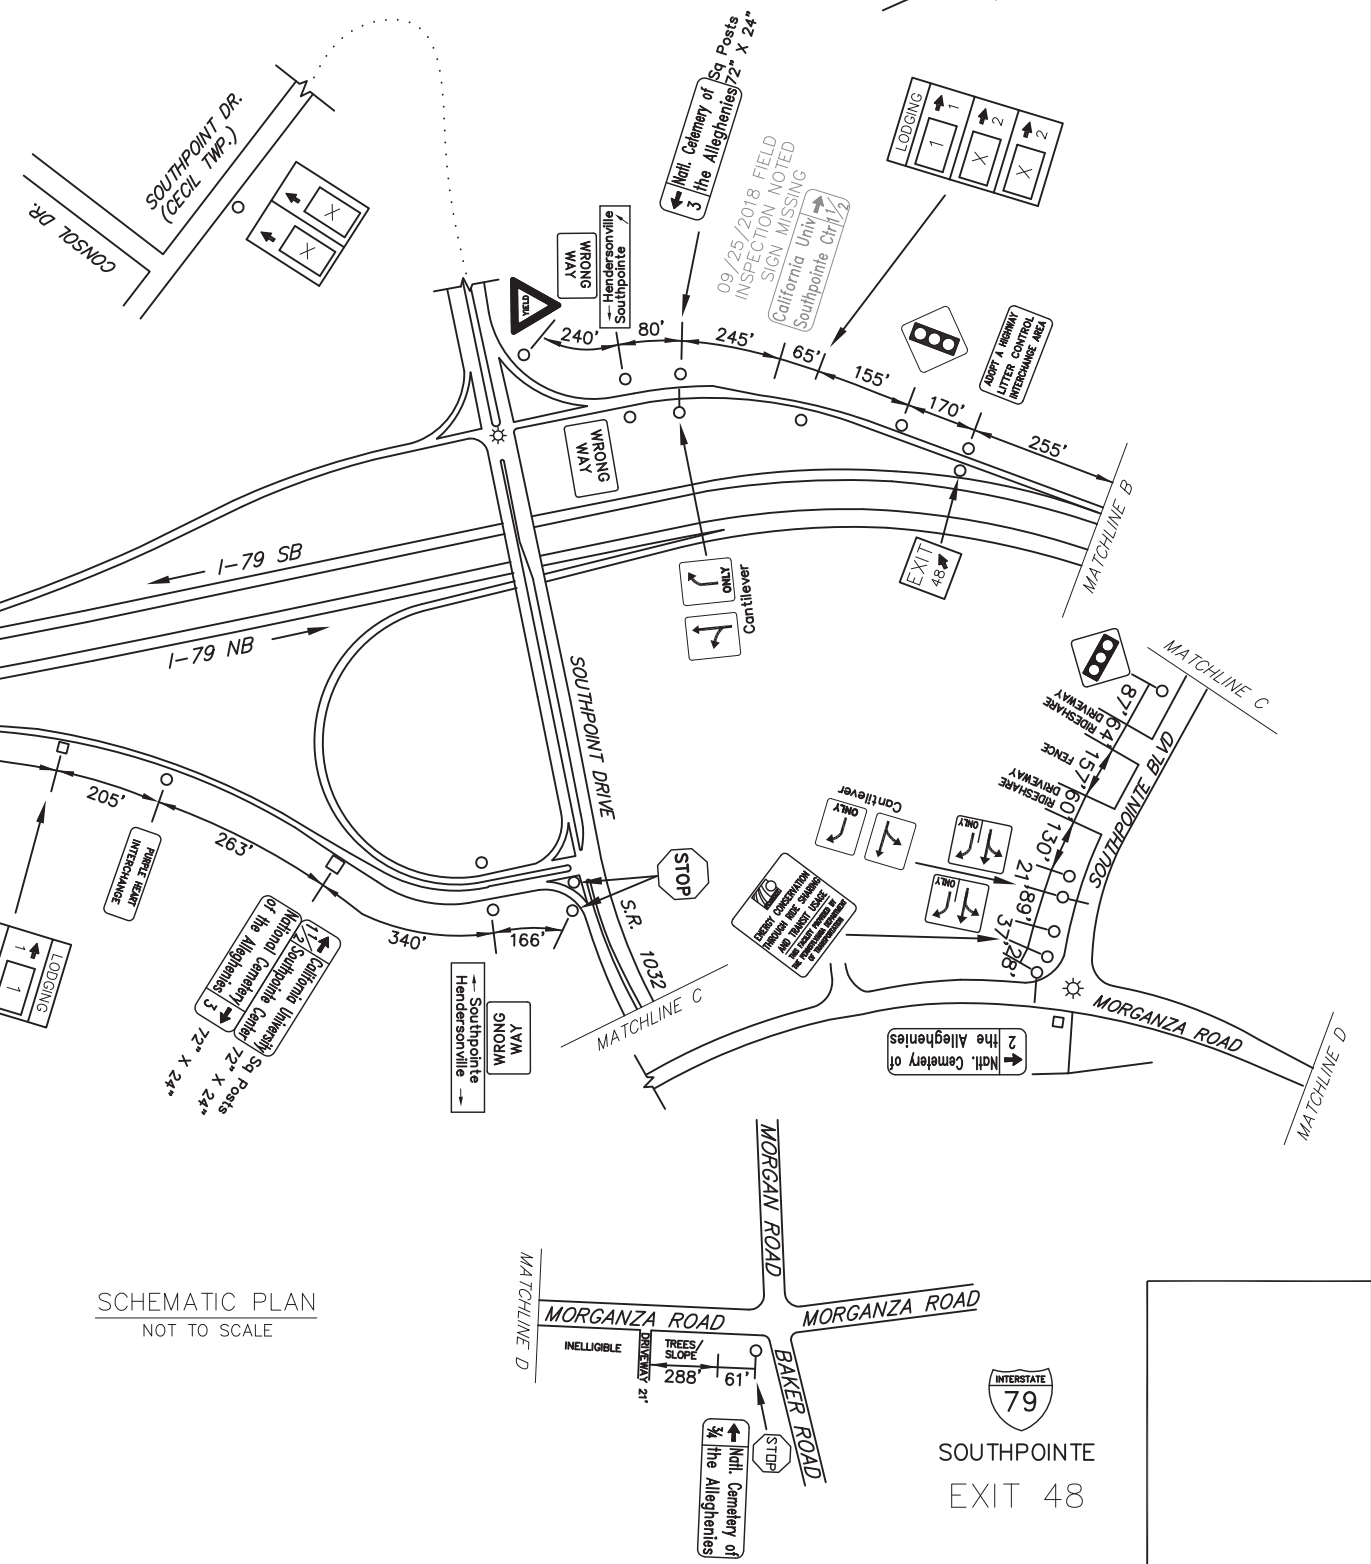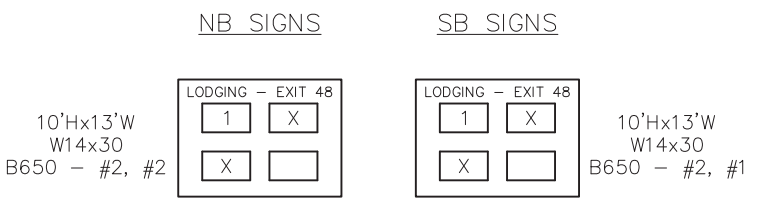

D:\BASIC\DRAWING\12\WASHTON\12-0\12-001\12-001-179-EXIT 48 PLAN September 27, 2008 3:27 PM