


DISTRICT	COUNTY	ROUTE	PROJECT	SHEET
11-0	ALLEGHENY	I-79		
NEVILLE TOWNSHIP				
REVISIONS				

TABULATION OF QUANTITIES		
ITEM	UNIT	QUANTITY
POST MOUNTED SIGNS, TYPE A, LOGO	SQ.FT.	
POST MOUNTED SIGNS, TYPE B, LOGO	SQ.FT.	
BREAKAWAY SYSTEMS	EACH	
* STEEL W BEAM BREAKAWAY POSTS	LBS.	
LOGO SIGN MOUNTING	EACH	
REMOVAL OF POST MOUNTED MOTORIST SERVICE SIGNS, TYPES A & E	EACH	
BREAKAWAY SYSTEM SUPPLIED BY TRUST	EACH	


* APPROXIMATE QUANTITY FOR INFORMATION ONLY

SYMBOLS	
○	Existing Sign to Remain
△	Existing Sign to be Removed
◻	Existing Sign Reset as Shown
●	NEW SIGN
×	FUTURE SIGN
⊙	Existing Utility Pole

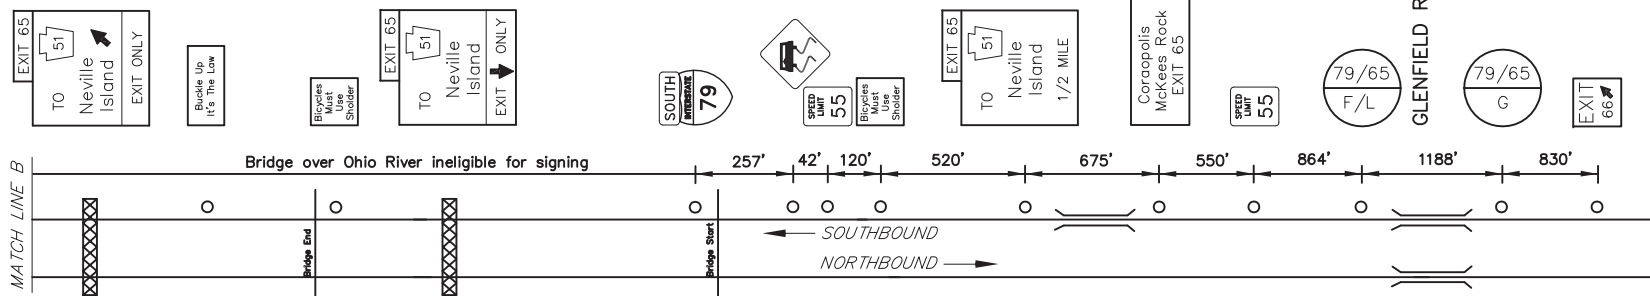

NB NOT ELIGIBLE - INSUFFICIENT SPACE

MAINLINE SCHEMATIC
NOT TO SCALE

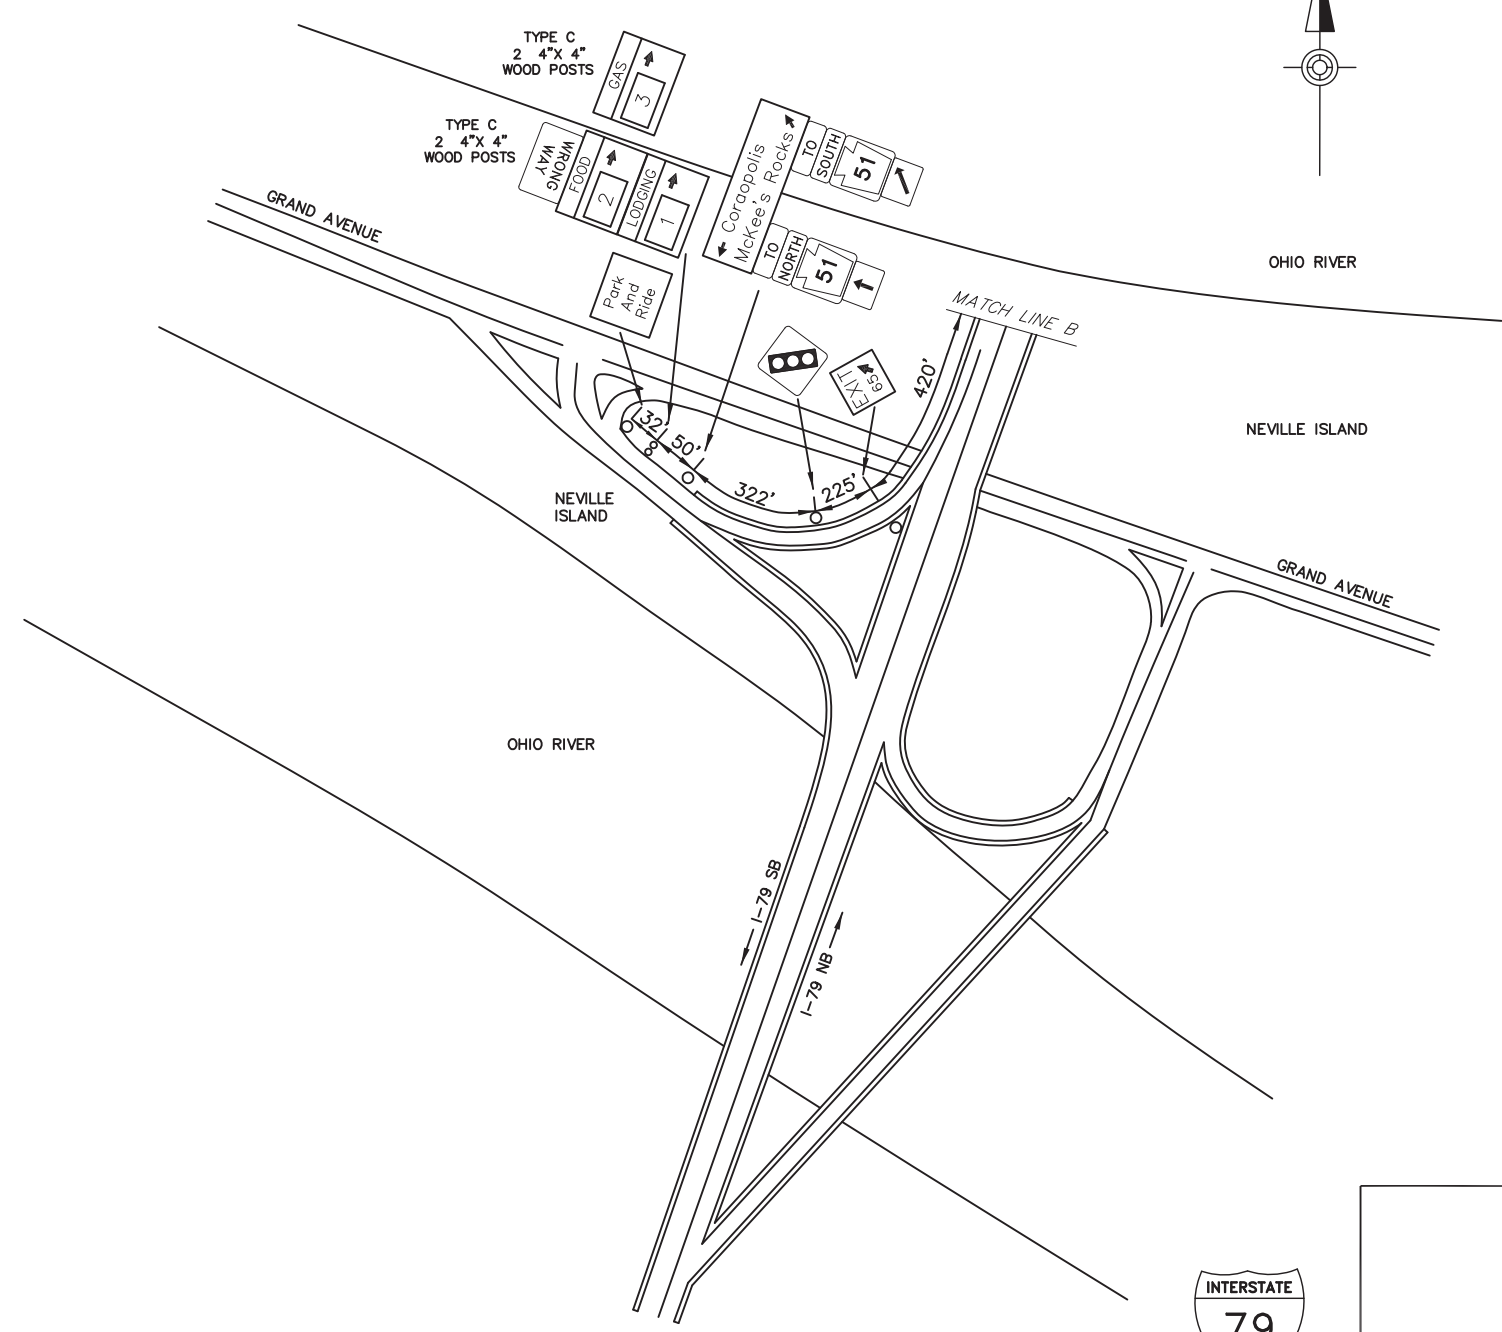

OHIO RIVER

NEVILLE ISLAND

GRAND AVENUE

OHIO RIVER

SCHEMATIC PLAN
NOT TO SCALE



NEVILLE ISLAND
EXIT 65

EXIT 65 SPECIFIC INFORMATION PANEL			
SIGN NUMBER	LEGEND	BUSINESS	LOGO. NO.
79/65 F SB	FOOD	KINGS HOMETOWN GRILLE	2
79/65 L SB	LODGING	FAIRFIELD INN & SUITES-MARRIOTT	1
79/65 G SB	GAS	SPEEDWAY (24 HRS/DIESEL)	3

SB SIGNS

