

DISTRICT	COUNTY	ROUTE	PROJECT	SHEET
1-0	ERIE	I-90		
NORTH EAST TOWNSHIP				
REVISIONS				



TABULATION OF QUANTITIES		
ITEM	UNIT	QUANTITY
POST MOUNTED SIGNS, TYPE A, LOGO	SQ.FT.	--
POST MOUNTED SIGNS, TYPE B, LOGO	SQ.FT.	--
POST MOUNTED SIGNS, TYPE C, LOGO	SQ.FT.	--
BREAKAWAY SYSTEMS	EACH	--
* STEEL S OR W BEAM POSTS	LBS.	--
LOGO SIGN MOUNTING	EACH	--
FLAT SHEET PANEL REPLACEMENT	SQ. FT.	--
EXTRUDED PANEL REPLACEMENT	SQ. FT.	--
REMOVAL OF POST MOUNTED MOTORIST SERVICE SIGNS, TYPES B, C & F	L.S.	--

* APPROXIMATE QUANTITY FOR INFORMATION ONLY

SYMBOLS

- Existing Sign to Remain
- △ Existing Sign to be Removed
- ◻ Existing Sign Reset as Shown
- NEW SIGN
- × FUTURE SIGN
- ∅ Existing Utility Pole

ALL LOGO RAMP SIGNS:
MOD. TYPE C INSTALLATIONS.
ONE 6"x 6" WOOD POST PER
COLUMN OF LOGOS.

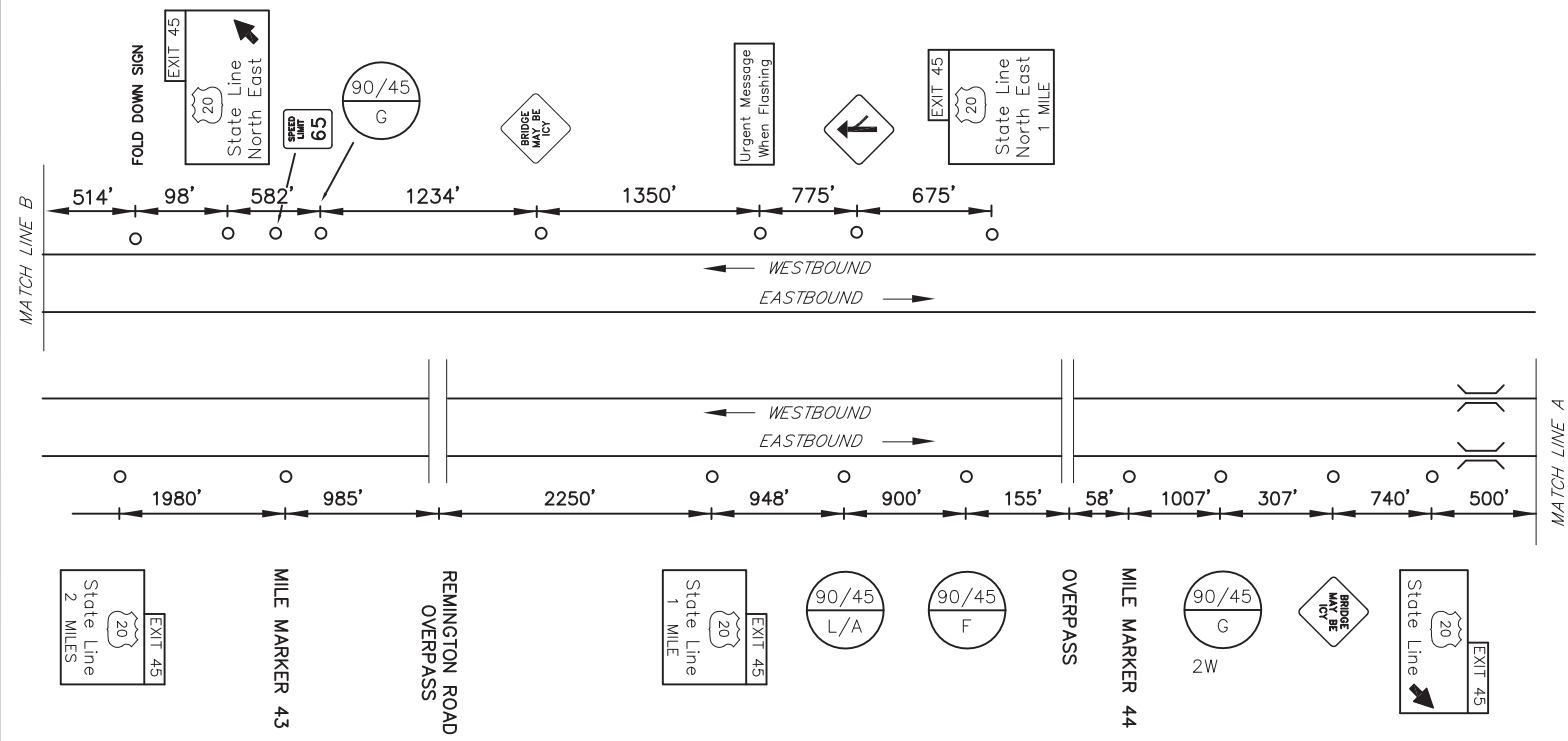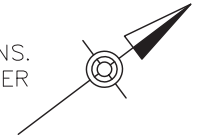

MAINLINE SCHEMATIC
NOT TO SCALE

EXIT 45 SPECIFIC INFORMATION PANEL			
SIGN NUMBER	LEGEND	BUSINESS	LOGO. NO.
90/45 F EB	FOOD	SUBWAY	7
90/45 G EB	GAS	SHELL (DIESEL)	4
		KWIK FILL (DIESEL)	6
90/45 L EB	LODGING	RED CARPET INN	5
90/45 A EB	ATTRACTION	HERITAGE WINE CELLARS	8

EB SIGNS


10'Hx13'W
FUTURE 12'H
W10x26 A572
B650 - #1, #1

14'Hx13'W
FUTURE 16'H
W10x26 A572
3M TYPE III
B650 - #1, #1

12'Hx13'W
FUTURE 16'H
W14x30
B650 - #2, #1

WB SIGNS

6'Hx13'W
FUTURE 12'H
W10x26
B650 - #2, #2

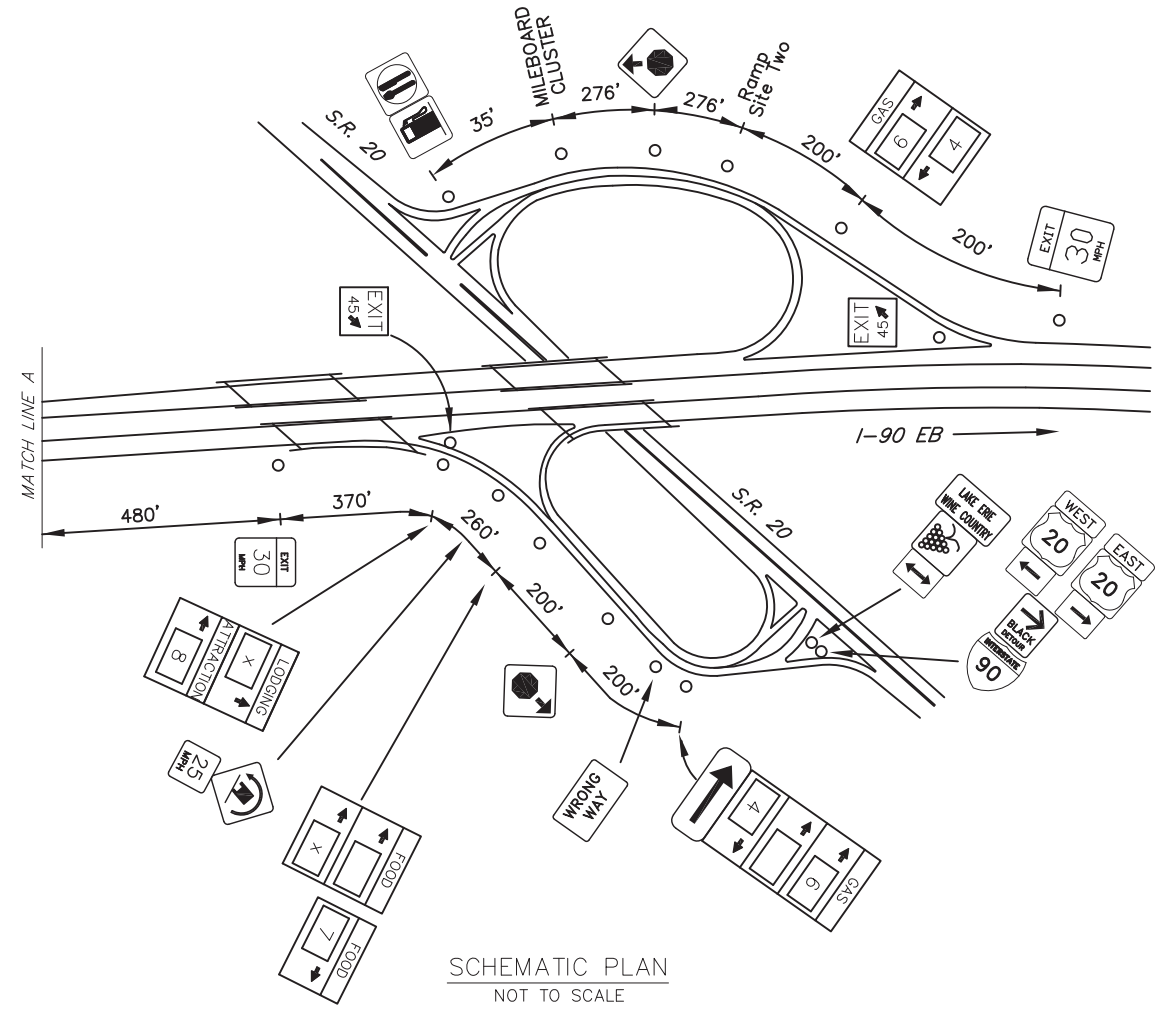

SCHEMATIC PLAN
NOT TO SCALE

