



DISTRICT	COUNTY	ROUTE	PROJECT	SHEET
6-0	BUCKS	I-95	MIDDLETOWN TOWNSHIP REVISIONS	

ITEM	UNIT	QUANTITY
POST MOUNTED SIGNS, TYPE A, LOGO	SQ.FT.	
POST MOUNTED SIGNS, TYPE B, LOGO	SQ.FT.	
POST MOUNTED SIGNS, TYPE C, LOGO	SQ.FT.	
BREAKAWAY SYSTEMS	EACH	
* STEEL S OR W BEAM POSTS	LBS.	
LOGO SIGN MOUNTING	EACH	
FLAT SHEET PANEL REPLACEMENT	SQ.FT.	
EXTRUDED PANEL REPLACEMENT	SQ.FT.	
REMOVAL OF POST MOUNTED MOTORIST SERVICE SIGNS, TYPES B, C & F	L.S.	

○	Existing Sign to Remain
△	Existing Sign to be Removed
◻	Existing Sign Reset as Shown
●	NEW SIGN
×	FUTURE SIGN
⊗	Existing Utility Pole

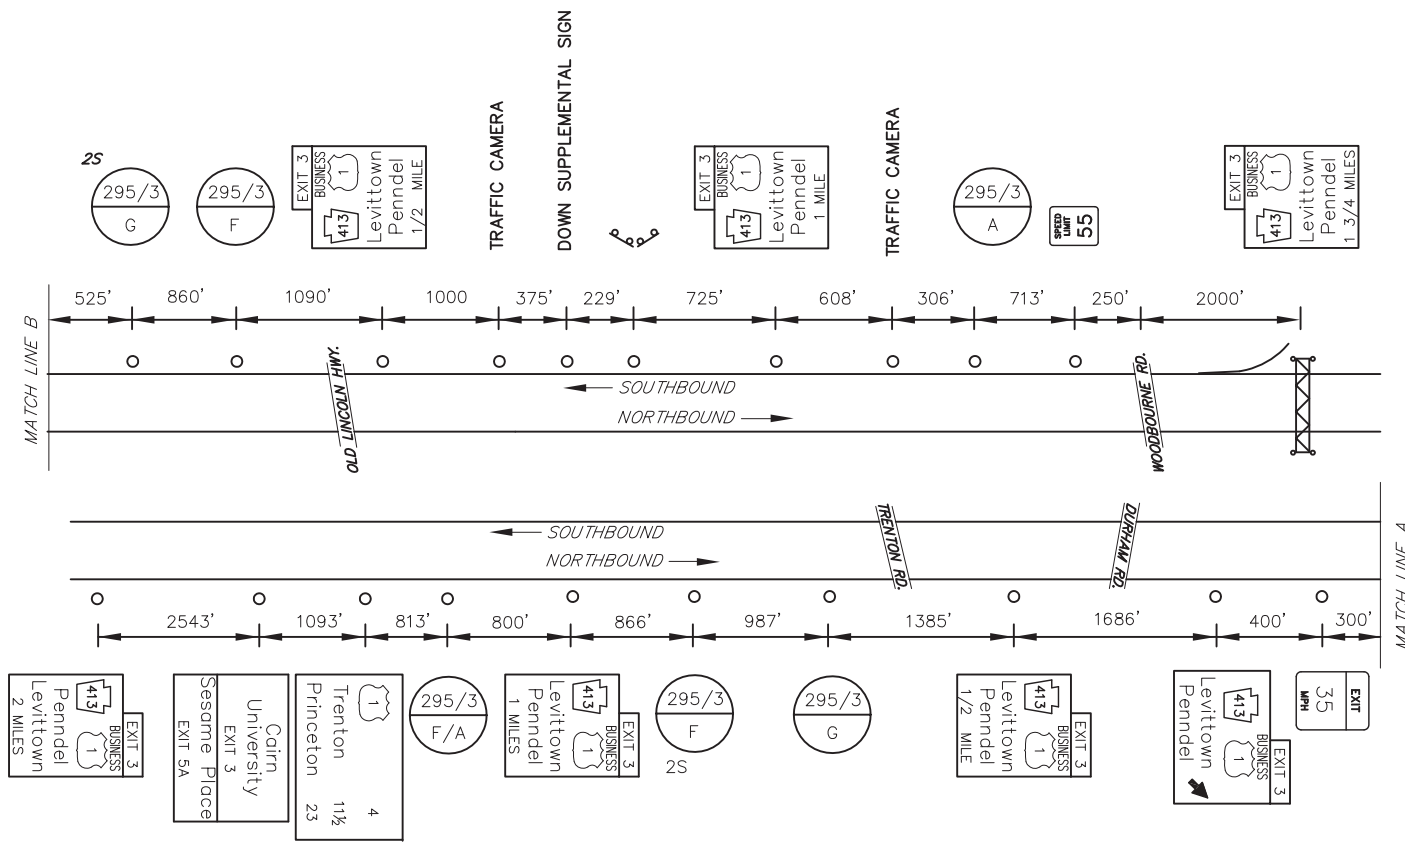

MAINLINE SCHEMATIC
NOT TO SCALE

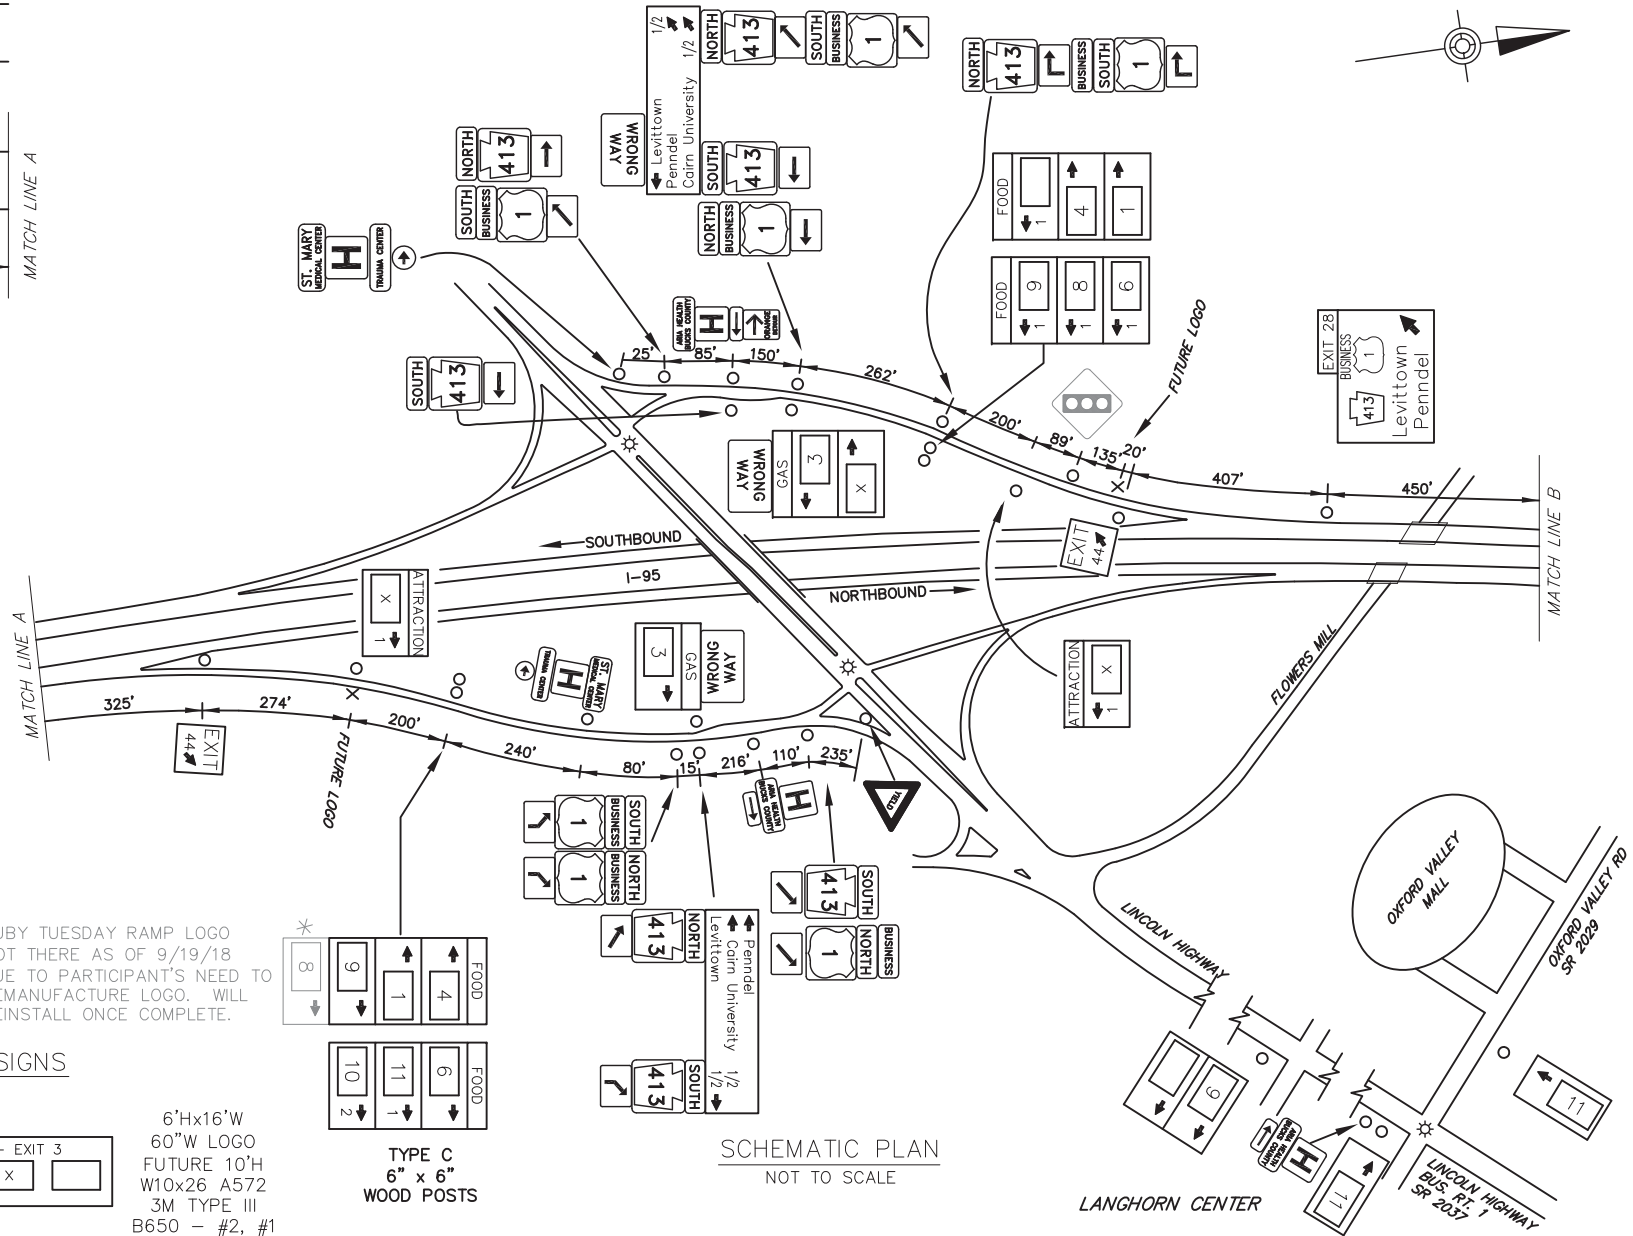


SCHEMATIC PLAN
NOT TO SCALE

* RUBY TUESDAY RAMP LOGO NOT THERE AS OF 9/19/18 DUE TO PARTICIPANT'S NEED TO REMANUFACTURE LOGO. WILL REINSTALL ONCE COMPLETE.

SIGN NUMBER	LEGEND	BUSINESS	LOGO. NO.
295/3 F NB	FOOD	DENNY'S DINER	1
		McDONALDS	4
		FRIENDLY'S	6
		GROUND ROUND	11
		RUBY TUESDAY	8
295/3 F SB	FOOD	PANERA BREAD	9
		IHOP RESTAURANT	10
		SHELL (Diesel/24 Hours)	3
295/3 G NB	GAS		
295/3 G SB			
295/3 A NB	ATTRACTION		
295/3 A SB			

NB SIGNS

SB SIGNS

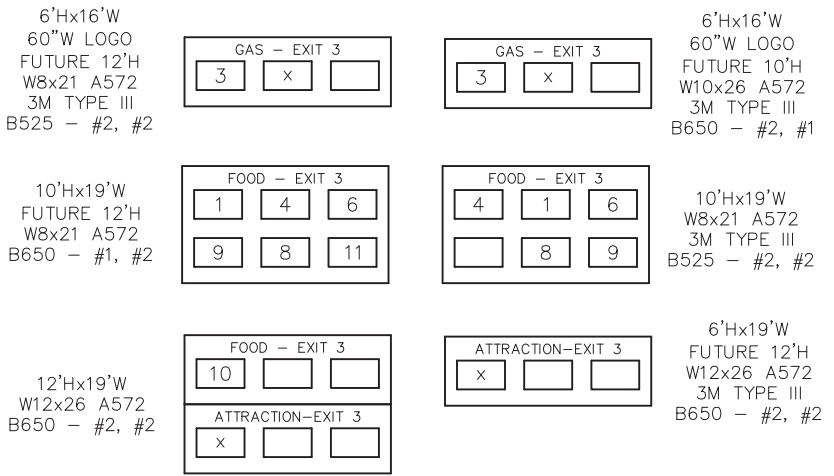

D:\DATA\GIS\SRV\PA 413 & BUS. RT. 1 DRAWINGS\PENNDOT DISTRICT 06\BUCKS - 09-19-18 SRV\PA 413 & BUS. RT. 1 PLAN 12/2018.DWG

PA 413 & BUS. RT. 1
 PENNDEL LEVITTOWN
 EXIT 3