


DISTRICT	COUNTY	ROUTE	PROJECT	SHEET
1-0	MERCER	1-80	EAST LACKAWANNOCK & FINDLEY TOWNSHIPS	
REVISIONS				

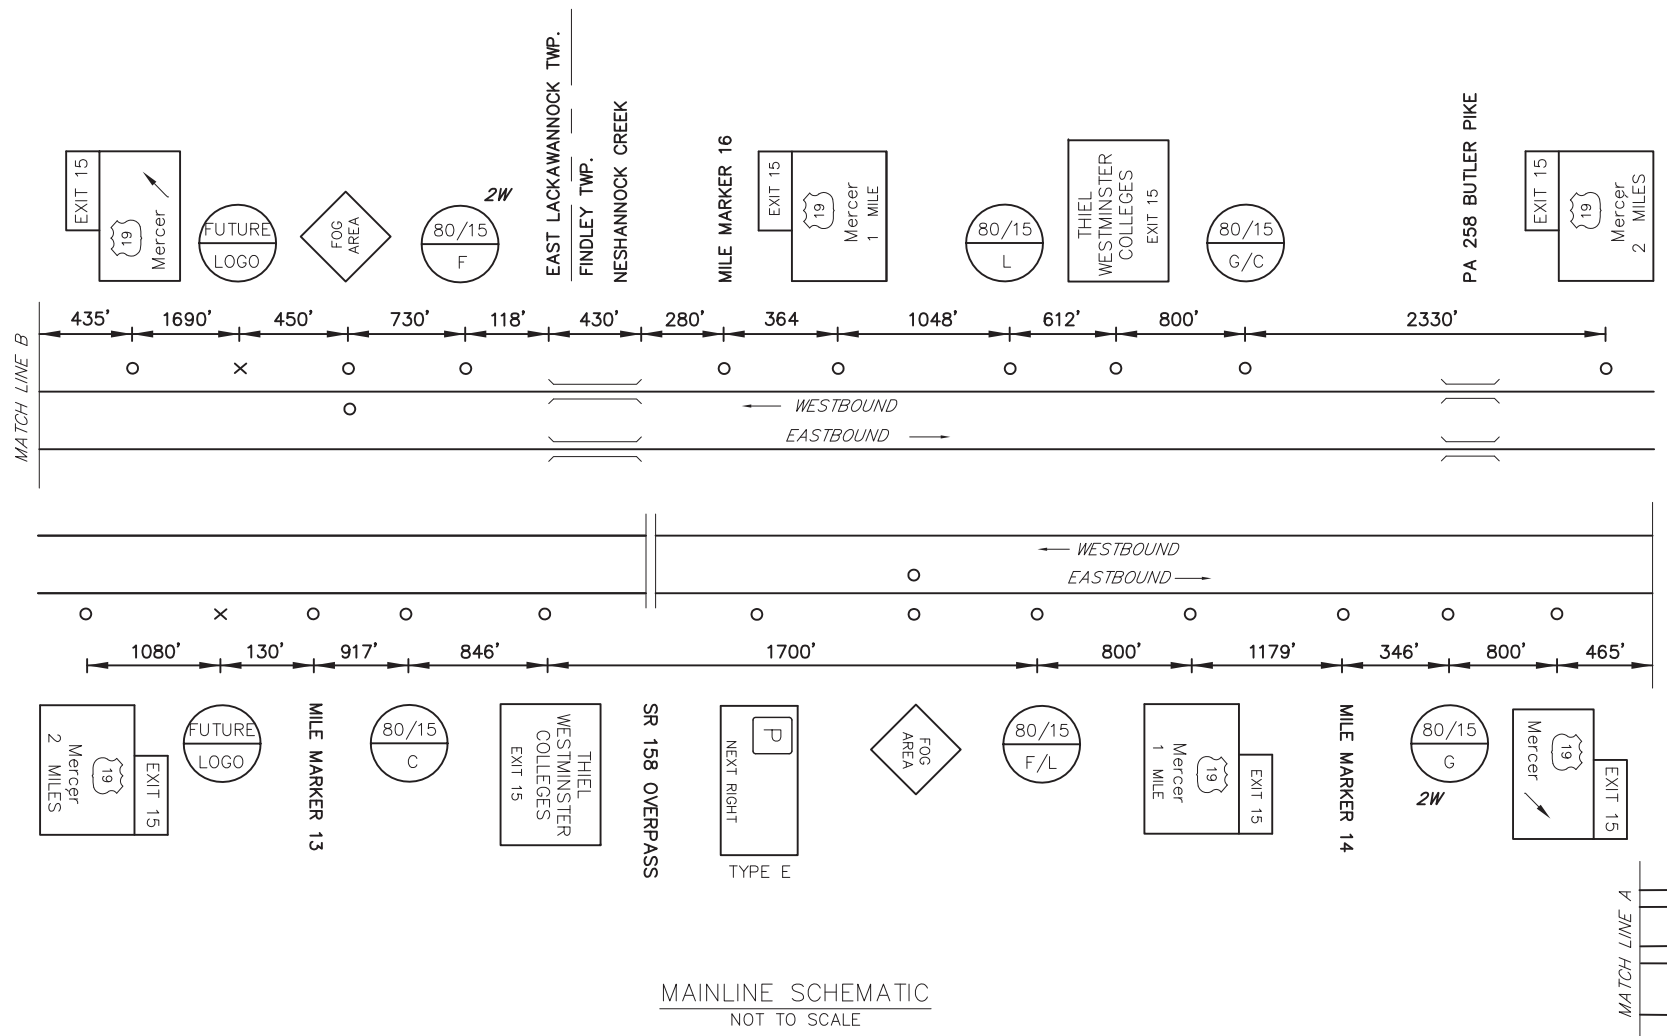


MAINLINE SCHEMATIC
NOT TO SCALE


DO NOT CLOSE OR RESTRICT TRAVEL LANES
BETWEEN 7:00 AM FRIDAY AND 7:00 AM MONDAY.
RE-OPEN CLOSED LANES IF SIGNIFICANT
TRAFFIC CONGESTION IS OBSERVED.
DO NOT WORK DURING HOLIDAY PERIODS.

EXIT 15 SPECIFIC INFORMATION PANEL			
SIGN NUMBER	LEGEND	BUSINESS	LOGO. NO.
80/15 L EB	LODGING	COMFORT INN	1
80/15 L WB			
80/15 F EB	FOOD	IRON BRIDGE INN	2
80/15 F WB		BURGER KING	3
80/15 C EB	CAMPING	KOA KAMPGROUND	5
80/15 C WB			
80/15 G EB	GAS	SHELL (DIESEL)	6
80/15 G WB			

EB SIGNS

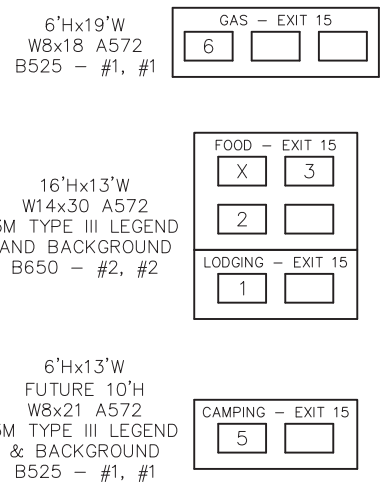


WB SIGNS

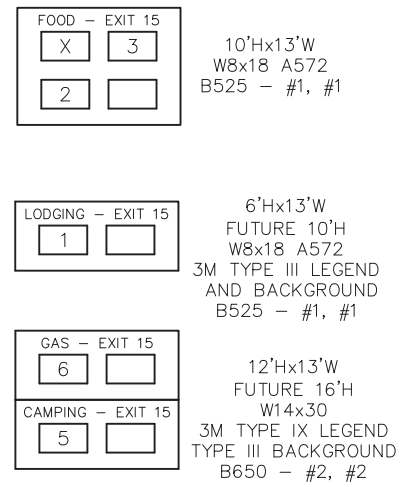

TABULATION OF QUANTITIES		
ITEM	UNIT	QUANTITY
POST MOUNTED SIGNS, TYPE A, LOGO	SQ.FT.	
POST MOUNTED SIGNS, TYPE B, LOGO	SQ.FT.	
POST MOUNTED SIGNS, TYPE C, LOGO	SQ.FT.	
BREAKAWAY SYSTEMS	EACH	
* STEEL S OR W BEAM POSTS	LBS.	
LOGO SIGN MOUNTING	EACH	
REMOVAL OF POST MOUNTED MOTORIST SERVICE SIGNS, TYPES B, C & F	L.S.	

* APPROXIMATE QUANTITY FOR INFORMATION ONLY

SYMBOLS	
○	Existing Sign to Remain
△	Existing Sign to be Removed
◻	Existing Sign Reset as Shown
●	NEW SIGN
×	FUTURE SIGN
⊗	Existing Utility Pole

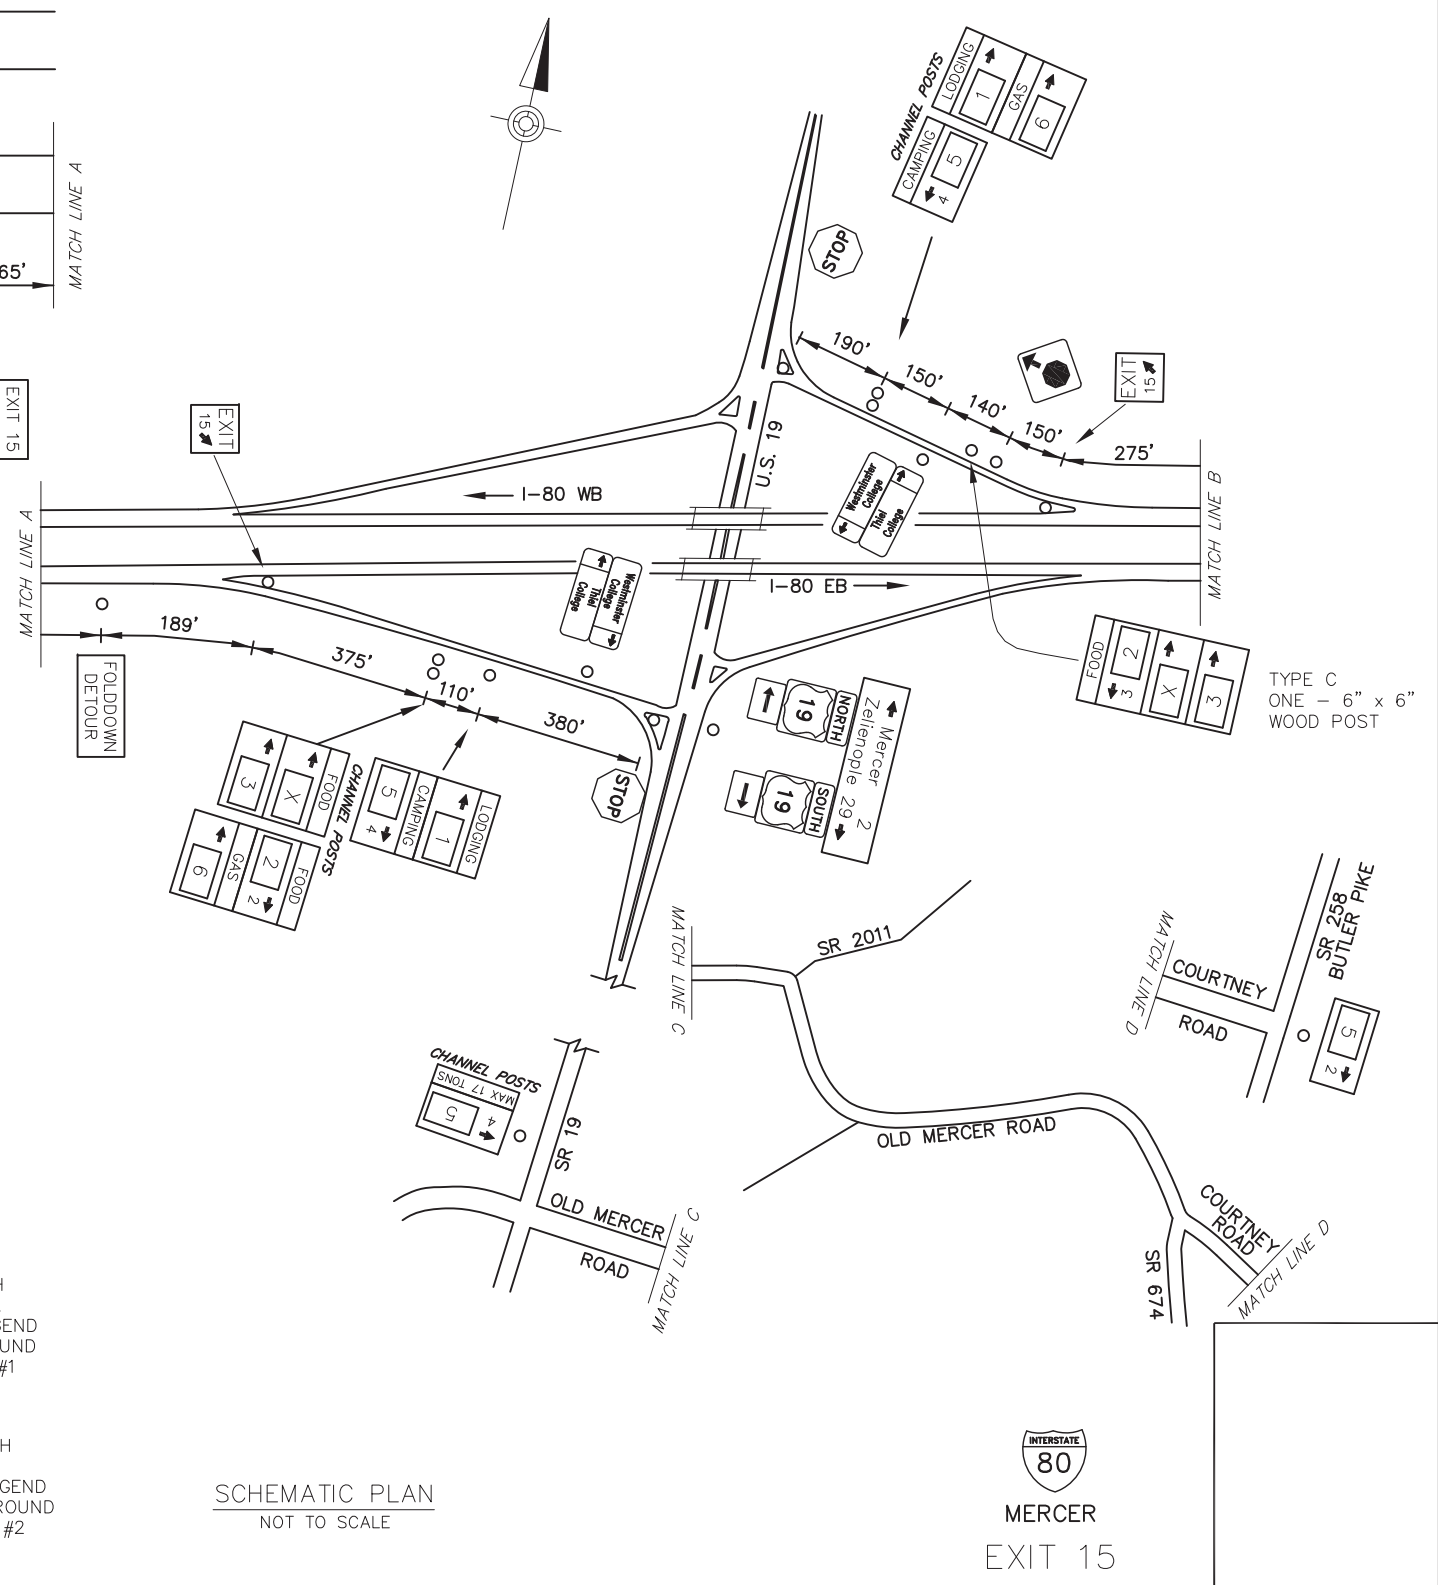

SCHEMATIC PLAN
NOT TO SCALE



D:\BIDS\BIDS\SHR\BY\AN\W\A\5\5\AS-BUILD\DRAWINGS\PERMITS\DISTRICT 01\MERCER - 4510-XX-SR\TX - IRL_EXIT 15 PLAN
 12/20/07 12:28:18 PM