


DISTRICT	COUNTY	ROUTE	PROJECT	SHEET
11-0	ALLEGHENY	PA 28		
ASPINWALL BOROUGH AND O'HARA TOWNSHIP REVISIONS				

TABULATION OF QUANTITIES		
ITEM	UNIT	QUANTITY
* STEEL S OR W BEAM POSTS	LBS.	-
BREAKAWAY SYSTEMS	EACH	-
POST MOUNTED SIGNS, TYPE A, LOGO	SQ.FT.	-
POST MOUNTED SIGNS, TYPE B, LOGO	SQ.FT.	-
POST MOUNTED SIGNS, TYPE C, LOGO	SQ.FT.	-
LOGO SIGN MOUNTING	EACH	-
FLAT SHEET REPLACEMENT PANEL	SQ.FT.	-
EXTRUDED PANEL REPLACEMENT	SQ.FT.	-
REMOVAL OF POST MOUNTED MOTORIST SERVICE SIGNS, TYPES B, C & F	L.S.	-

\* APPROXIMATE QUANTITY FOR INFORMATION ONLY


**SYMBOLS**

- Existing Sign to Remain
- △ Existing Sign to be Removed
- ◻ Existing Sign Reset as Shown
- NEW SIGN
- × FUTURE SIGN
- ⊗ Existing Utility Pole

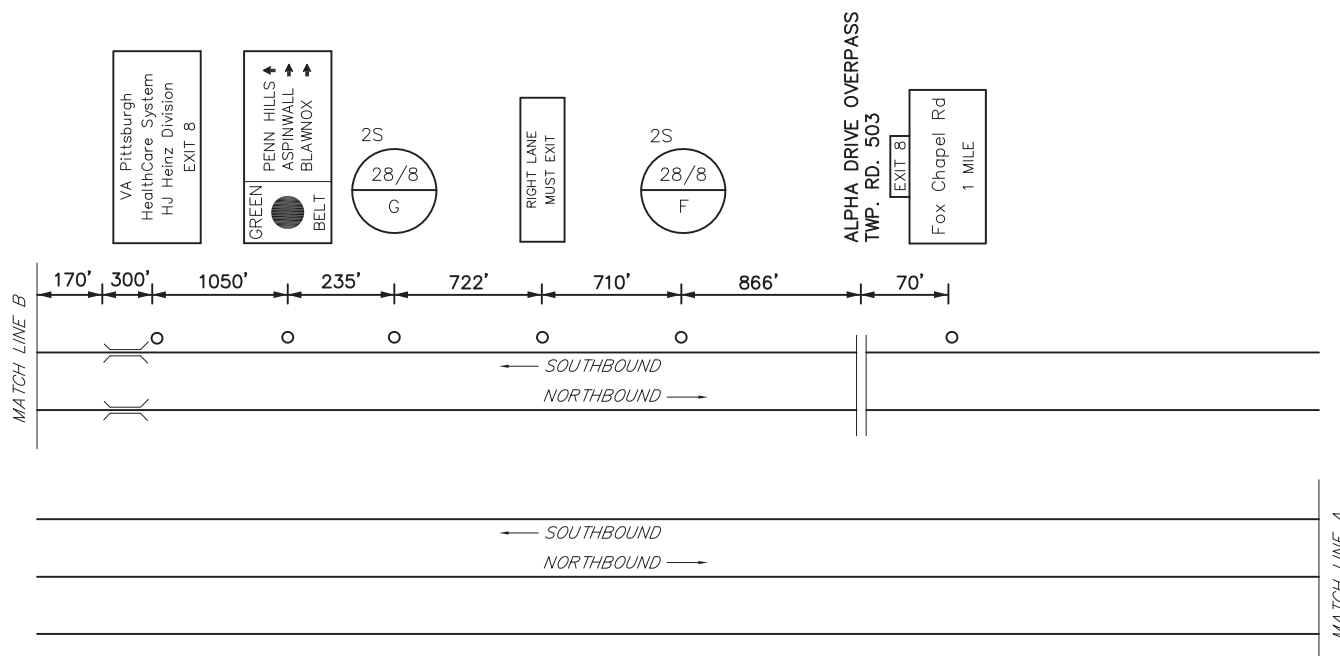

NORTHBOUND NOT ELIGIBLE - INSUFFICIENT SPACE

MAINLINE SCHEMATIC  
NOT TO SCALE

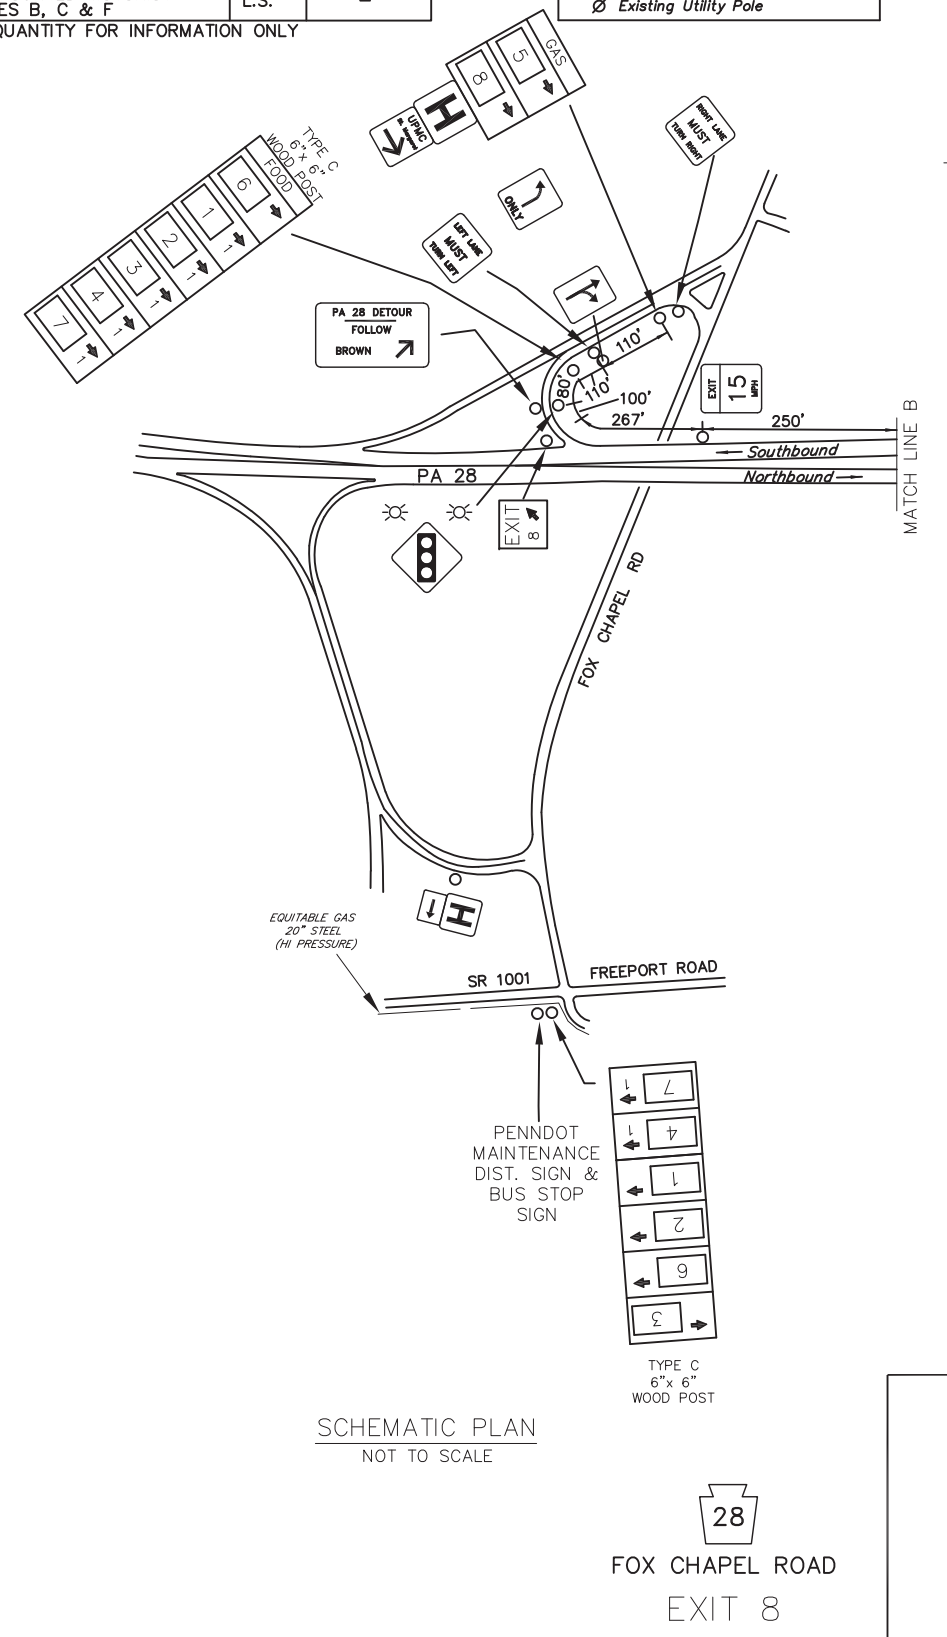

SCHEMATIC PLAN  
NOT TO SCALE

DISTRICT 11-0  
PROVIDE 3 DAYS NOTICE PRIOR TO START OF WORK TO DISTRICT 11-0  
DAN QUARCOO 412-429-4971.  
SEE SPECIAL PROVISION 4901-0001.

EXIT 8 SPECIFIC INFORMATION PANEL			
SIGN NUMBER	LEGEND	BUSINESS	LOGO. NO.
28/8 G SB	GAS	GETGO (24 HRS - DIESEL)	5
		BP (DIESEL)	8
28/8 F SB	FOOD	WENDY'S	1
		EAT'N PARK	2
		ATRIA'S RESTAURANT & TAVERN	3
		PANERA BREAD	4
		McDONALD'S	6
		GIANT EAGLE - MARKET DISTRICT	7

**SB SIGNS**

6'Hx13'W  
FUTURE 16'H  
W14x30 A572  
TYPE III  
B650 - #2, #2

14'Hx13'W  
16' TOP SECTION  
W12x26 A572  
3M TYPE III  
B650 - #2, #2

GAS - EXIT 8

FOOD - EXIT 8

D:\BIDDING\2023\11\11\PA28\AS-BUILD\DRAWINGS\PERMITS\DISTRICT 11\ALLEGHENY - 02-03-23\SR1001-08-EXIT 8 PLAN.dwg 11/15/23 10:54 AM