
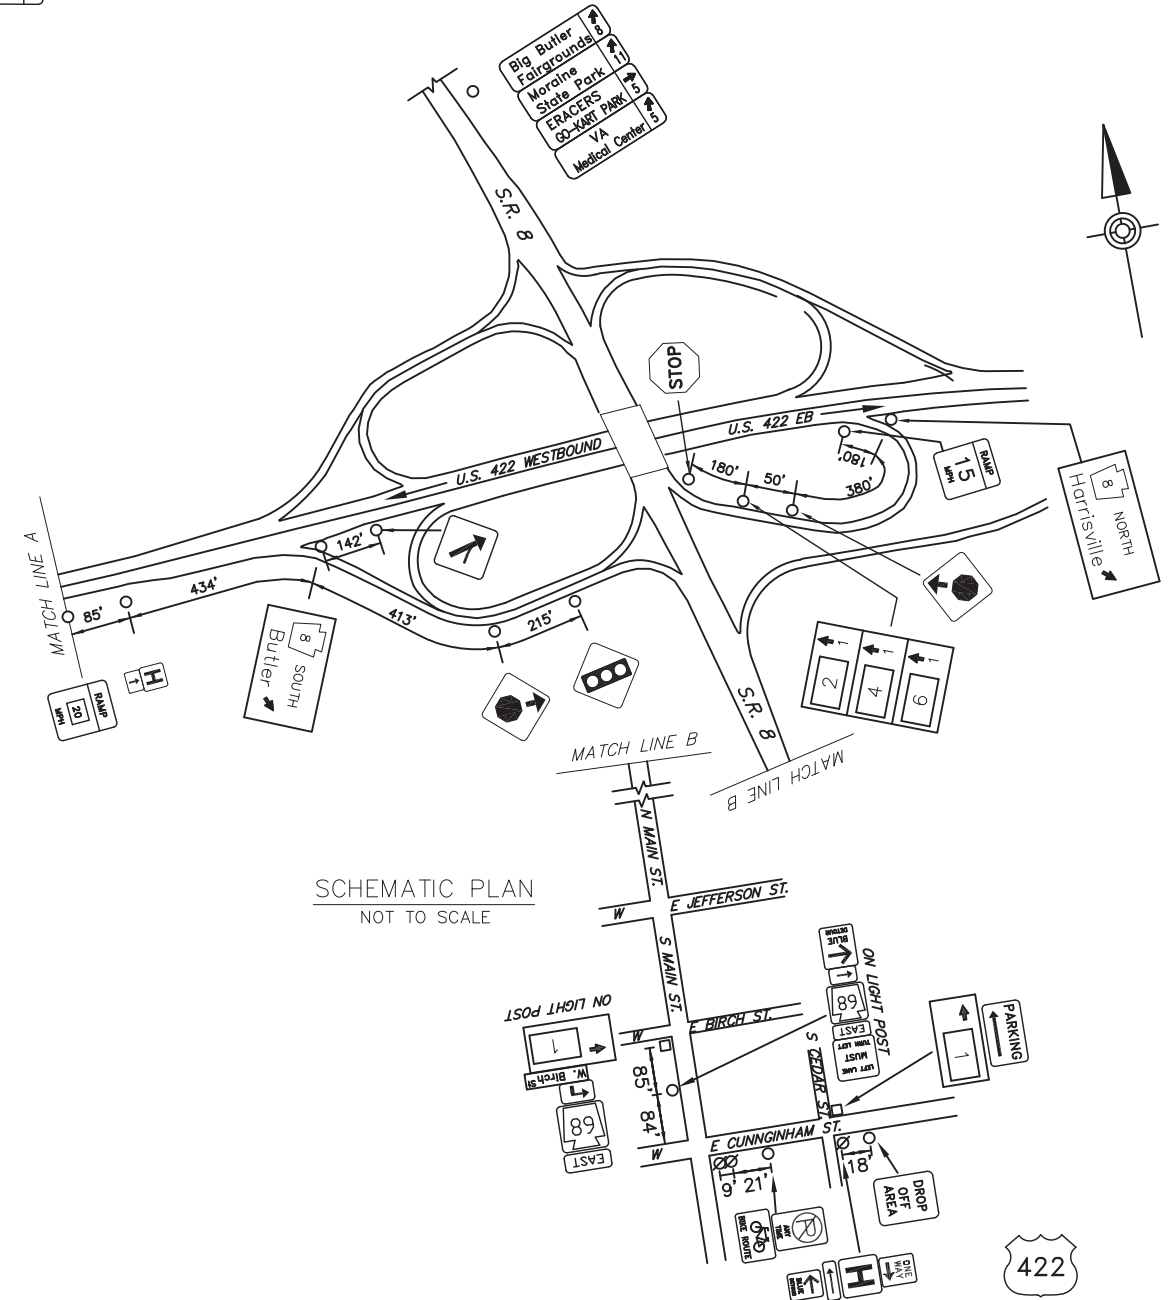


DISTRICT	COUNTY	ROUTE	PROJECT	SHEET
10-0	BUTLER	US 422		
BUTLER TOWNSHIP REVISIONS				


TABULATION OF QUANTITIES		
ITEM	UNIT	QUANTITY
POST MOUNTED SIGNS, TYPE A, LOGO	SQ.FT.	
POST MOUNTED SIGNS, TYPE B, LOGO	SQ.FT.	
POST MOUNTED SIGNS, TYPE C, LOGO	SQ.FT.	
POST MOUNTED SIGNS, TYPE F, LOGO	SQ.FT.	
BREAKAWAY SYSTEMS	EACH	
* STEEL S OR W BEAM POSTS	LBS.	
LOGO SIGN MOUNTING	EACH	
REMOVAL OF POST MOUNTED MOTORIST SERVICE SIGNS, TYPES A & E	EACH	
REMOVAL OF POST MOUNTED MOTORIST SERVICE SIGNS, TYPES B, C & F	L.S.	-

* APPROXIMATE QUANTITY FOR INFORMATION ONLY

SYMBOLS	
○	Existing Sign to Remain
△	Existing Sign to be Removed
□	Existing Sign Reset as Shown
●	NEW SIGN
×	FUTURE SIGN
∅	Existing Utility Pole

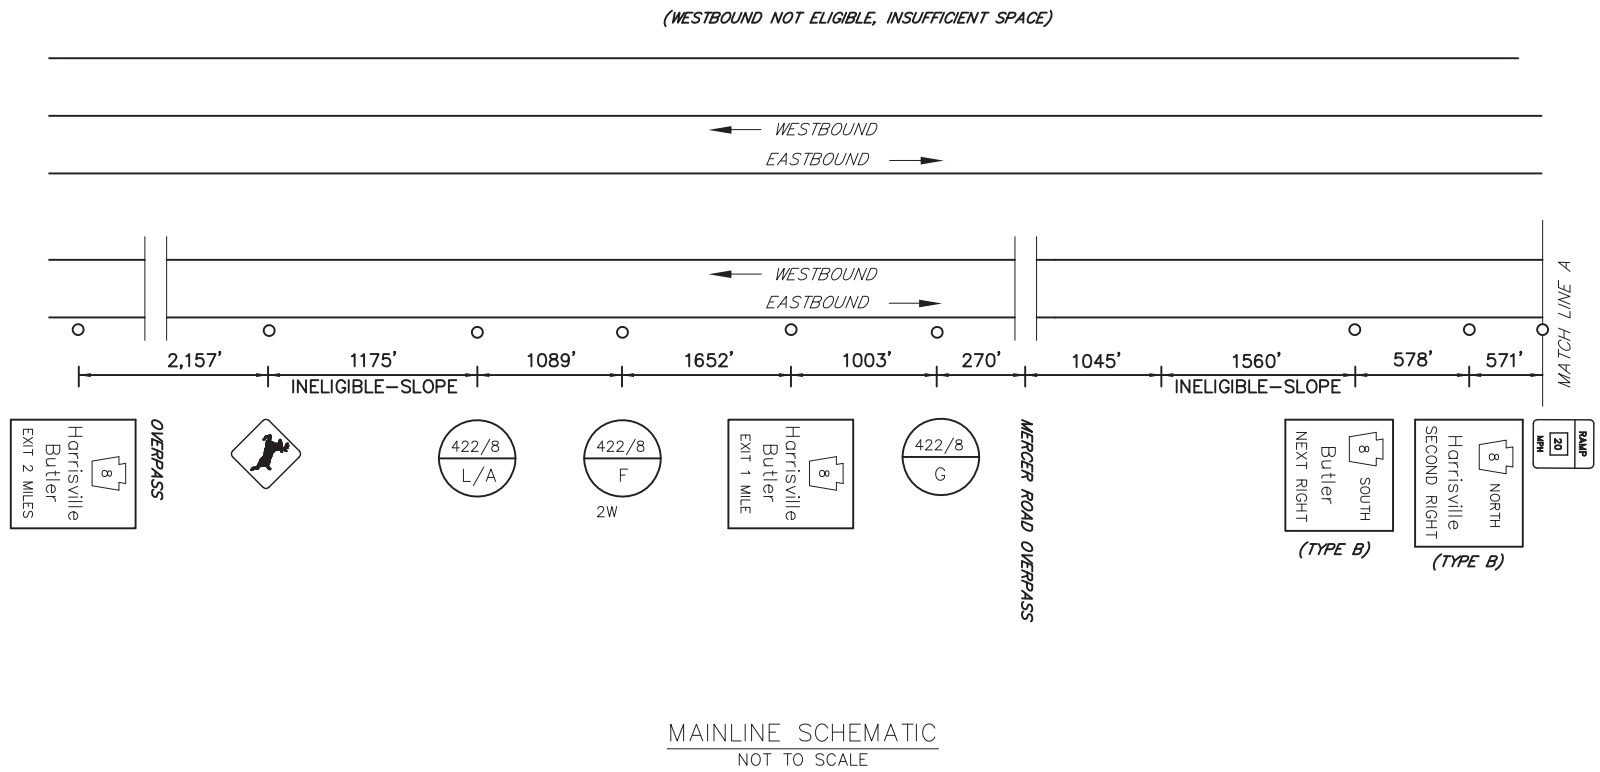

PA 8 BUTLER SPECIFIC INFORMATION PANEL			
SIGN NUMBER	LEGEND	BUSINESS	LOGO. NO.
422/8 F EB	FOOD	RACHEL'S ROADHOUSE	8
		McDONALD'S	2
		EAT'N PARK (24HOURS)	4
		WENDY'S	6
422/8 G EB	GAS	GETGO (24 hrs - Diesel)	3
422/8 L EB	LODGING	FAIRFIELD INN & SUITES	5
		SPRINGHILL SUITES	1
422/8 A EB	ATTRACTION	CLEARVIEW MALL	7

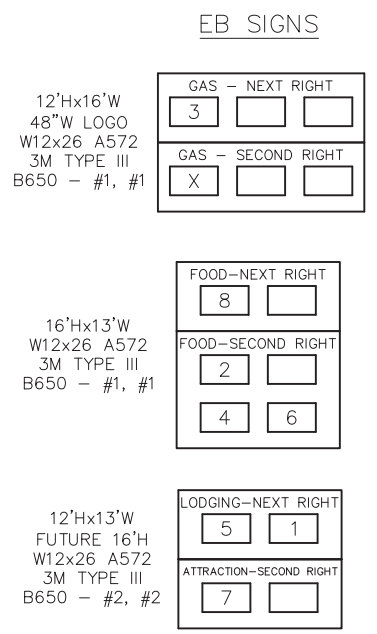

PA ROUTE 8
HARRISVILLE/BUTLER

D:\B650\B650\B650-01\PA 8 BUTLER - 10-10-00\DRAWINGS\PERMITS\DISTRICT 10\BUTLER - 10-10-00\BUTLER-422 - HARRISVILLE PA8B PLAN.dwg
 10/12/2009 2:50 PM