


DISTRICT	COUNTY	ROUTE	PROJECT	SHEET
8-0	YORK	US-30		
HELLAM & SPRINGETTSBURY TWP.S. & HALLAM BOROUGH REVISIONS				

SYMBOLS	
○	Existing Sign to Remain
△	Existing Sign to be Removed
□	Existing Sign Reset as Shown
●	NEW SIGN
×	FUTURE SIGN
∅	Existing Utility Pole

TABULATION OF QUANTITIES		
ITEM	UNIT	QUANTITY
POST MOUNTED SIGNS, TYPE A, LOGO	SQ.FT.	--
POST MOUNTED SIGNS, TYPE B, LOGO	SQ.FT.	--
POST MOUNTED SIGNS, TYPE C, LOGO	SQ.FT.	--
BREAKAWAY SYSTEMS	EACH	--
* STEEL S OR W BEAM POSTS	LBS.	--
LOGO SIGN MOUNTING	EACH	--
REMOVAL OF POST MOUNTED MOTORIST SERVICE SIGNS, TYPES A & E	EACH	--
REMOVAL OF POST MOUNTED MOTORIST SERVICE SIGNS, TYPES B, C & F	L.S.	--


* APPROXIMATE QUANTITY FOR INFORMATION ONLY

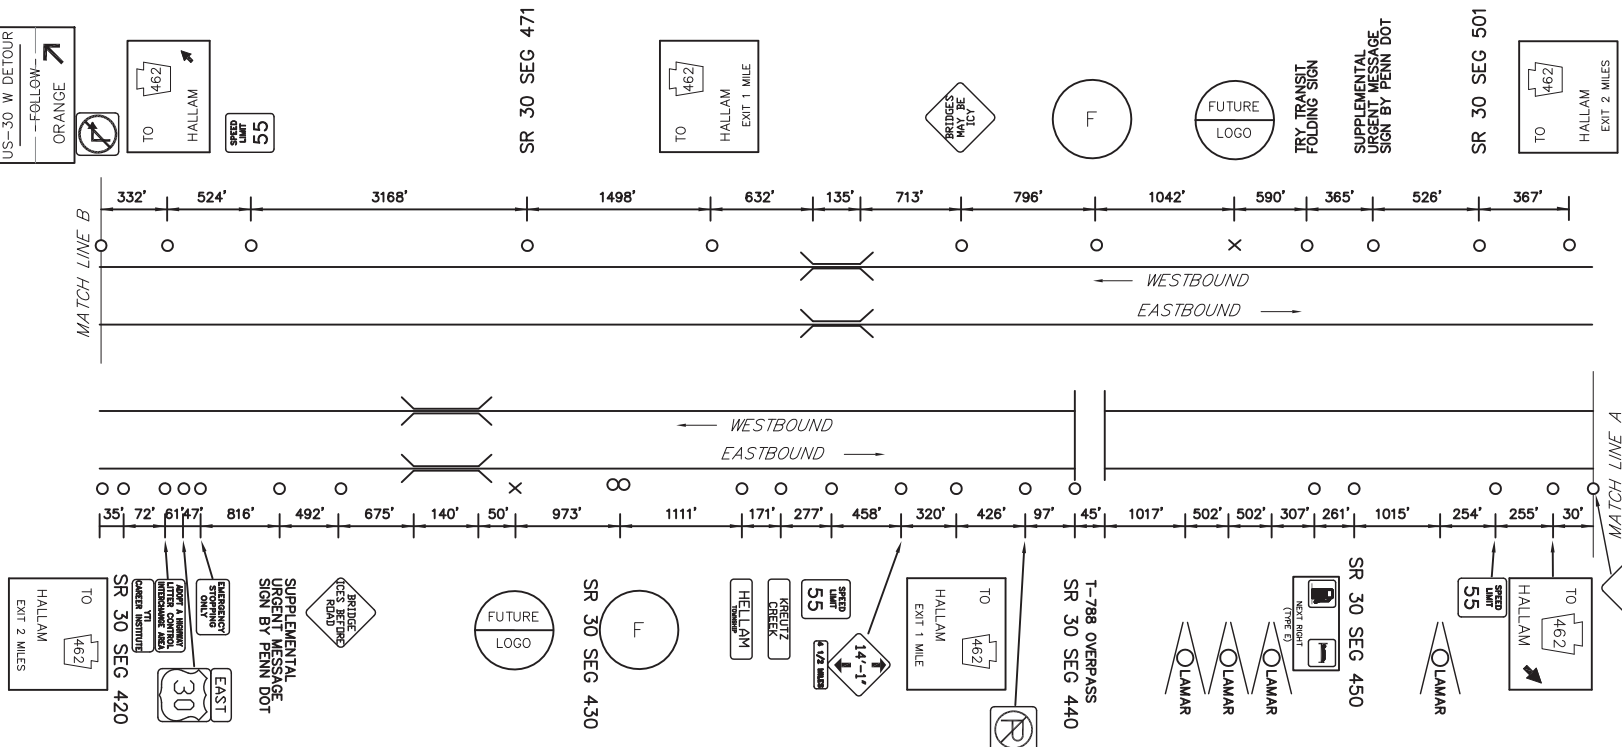



MAINLINE SCHEMATIC
NOT TO SCALE

HALLAM SPECIFIC INFORMATION PANEL			
LEGEND	DIRECTION	BUSINESS	LOGO. NO.
FOOD	EB/WB	McDONALD'S	1

EB SIGNS

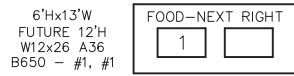

WB SIGNS

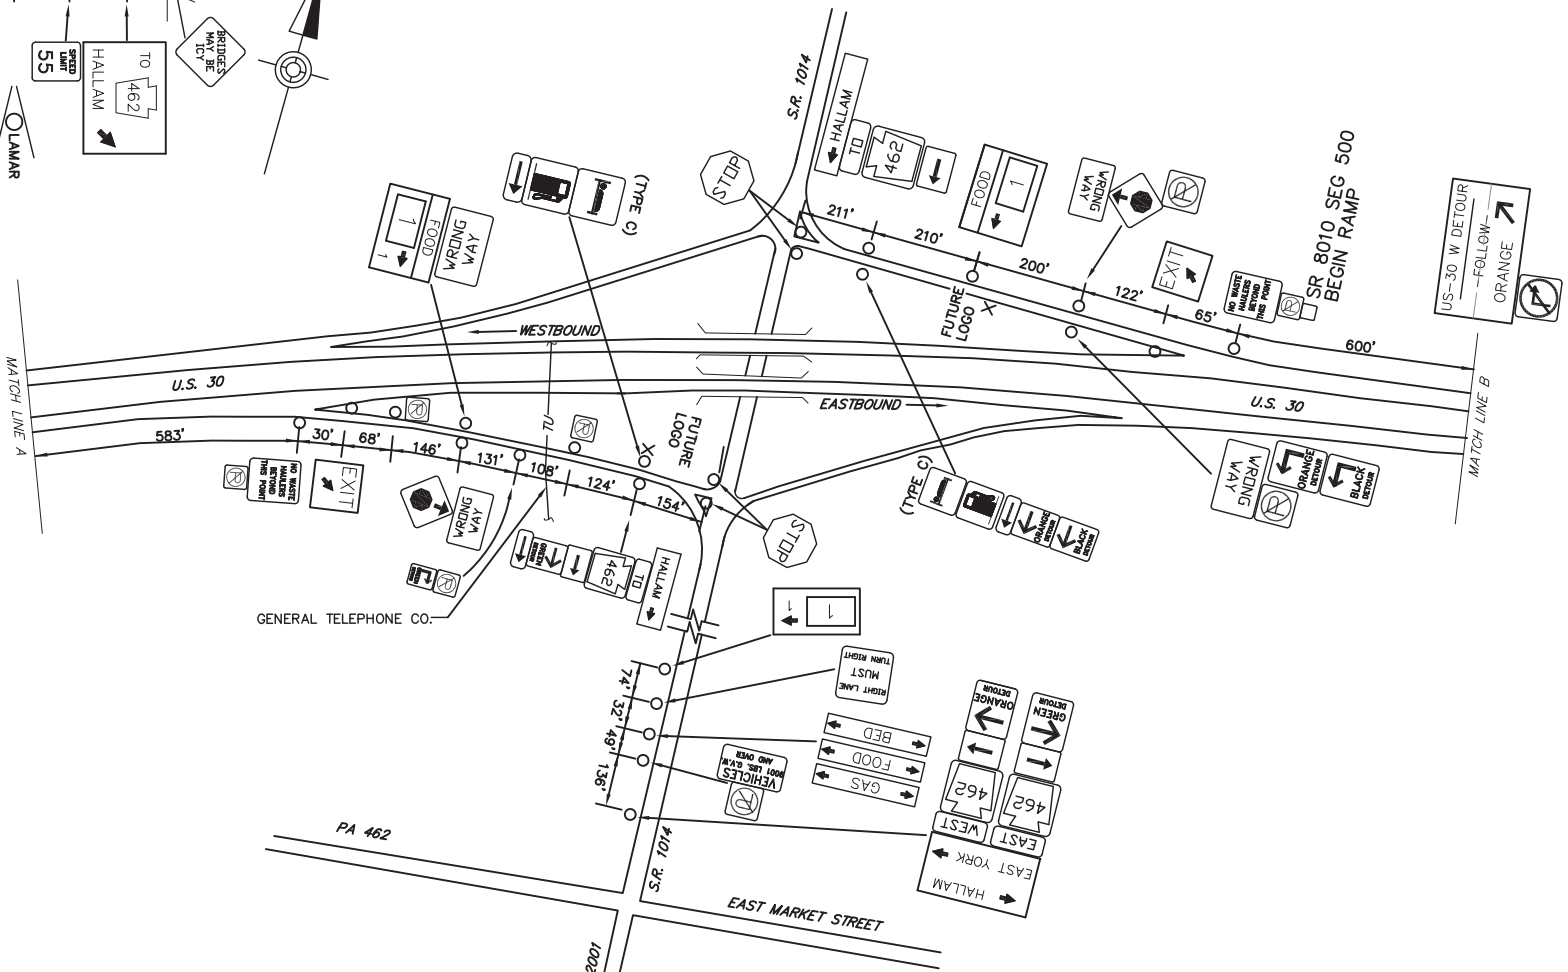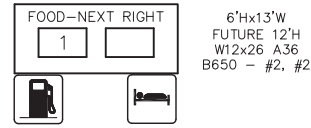

SCHEMATIC PLAN
NOT TO SCALE

30
S.R. 1014/S.R. 2001
HALLAM

D:\BIDS\BIDS\85875-01\10\W\SE\AS-BUILD\DRAWINGS\PENNDOT-DISTRICT-ORVDTRK - 6610-10-K1-SMTX-USEB-LANLAW PLAN JANU/2/2013 1:40 PM