
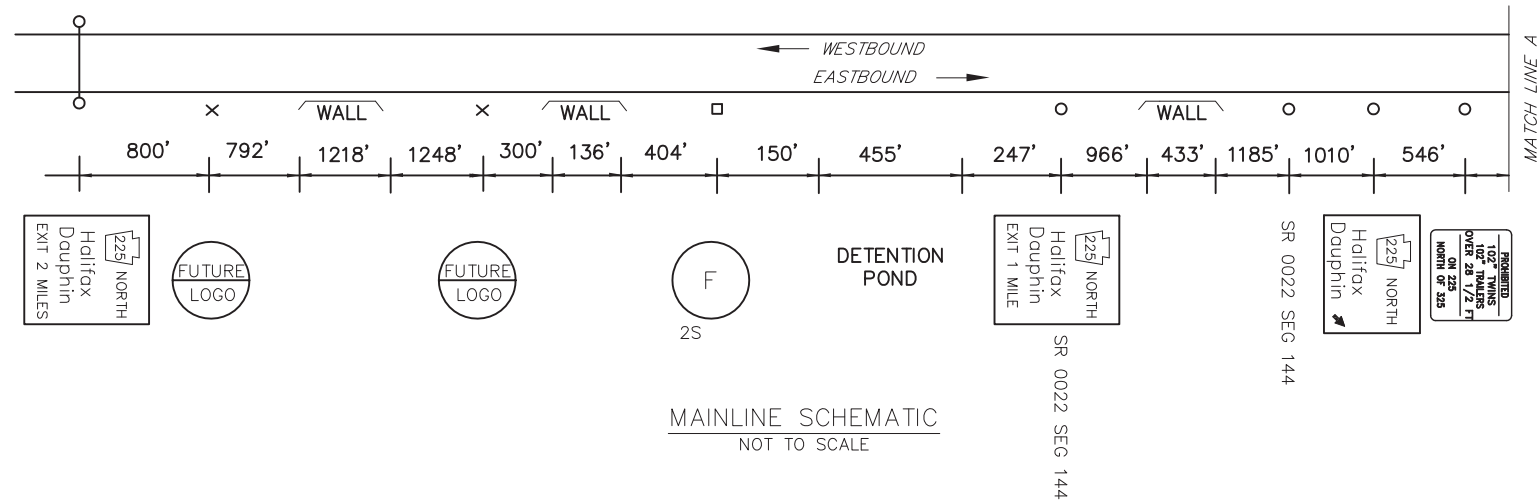


DISTRICT	COUNTY	ROUTE	PROJECT	SHEET
8-0	DAUPHIN	SR 0322		
MIDDLE PAXTON TOWNSHIP REVISIONS				

TABULATION OF QUANTITIES		
ITEM	UNIT	QUANTITY
POST MOUNTED SIGNS, TYPE A, LOGO	SQ.FT.	
POST MOUNTED SIGNS, TYPE B, LOGO	SQ.FT.	
POST MOUNTED SIGNS, TYPE C, LOGO	SQ.FT.	
BREAKAWAY SYSTEMS	EACH	
* STEEL S OR W BEAM POSTS	LBS.	
LOGO SIGN MOUNTING	EACH	
REMOVAL OF POST MOUNTED MOTORIST SERVICE SIGNS, TYPES B, C & F	L.S.	

* APPROXIMATE QUANTITY FOR INFORMATION ONLY

SYMBOLS	
○	Existing Sign to Remain
△	Existing Sign to be Removed
□	Existing Sign Reset as Shown
●	NEW SIGN
×	FUTURE SIGN
⊗	Existing Utility Pole

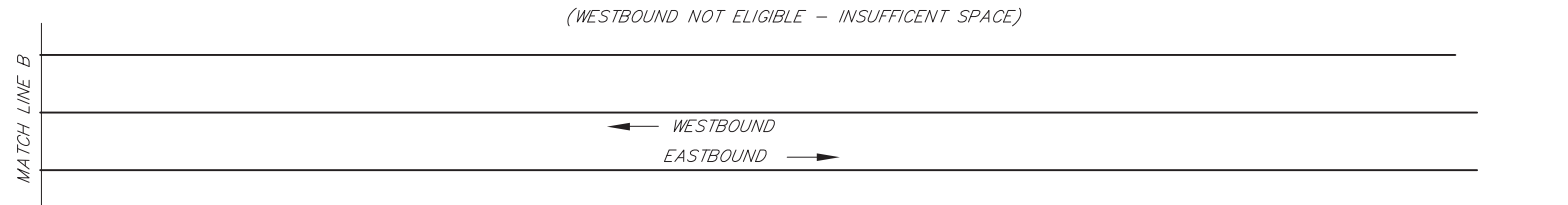

MAINLINE SCHEMATIC
NOT TO SCALE

LEGEND

2S - GUIDE RAIL



LANE AND SHOULDER RESTRICTIONS:

LANE OR SHOULDER MAY BE RESTRICTED WEEKDAYS
9:00 AM TO 3:00 PM & 6:00 PM TO 6:00 AM.

DAUPHIN SPECIFIC INFORMATION PANEL			
LEGEND	DIRECTION	BUSINESS	LOGO. NO.
FOOD	EB	HARDEE'S	1

EB SIGNS

6'Hx13'W
FUTURE 16'H
W14x30 A572
3M TYPE III
B650 -#1, #1

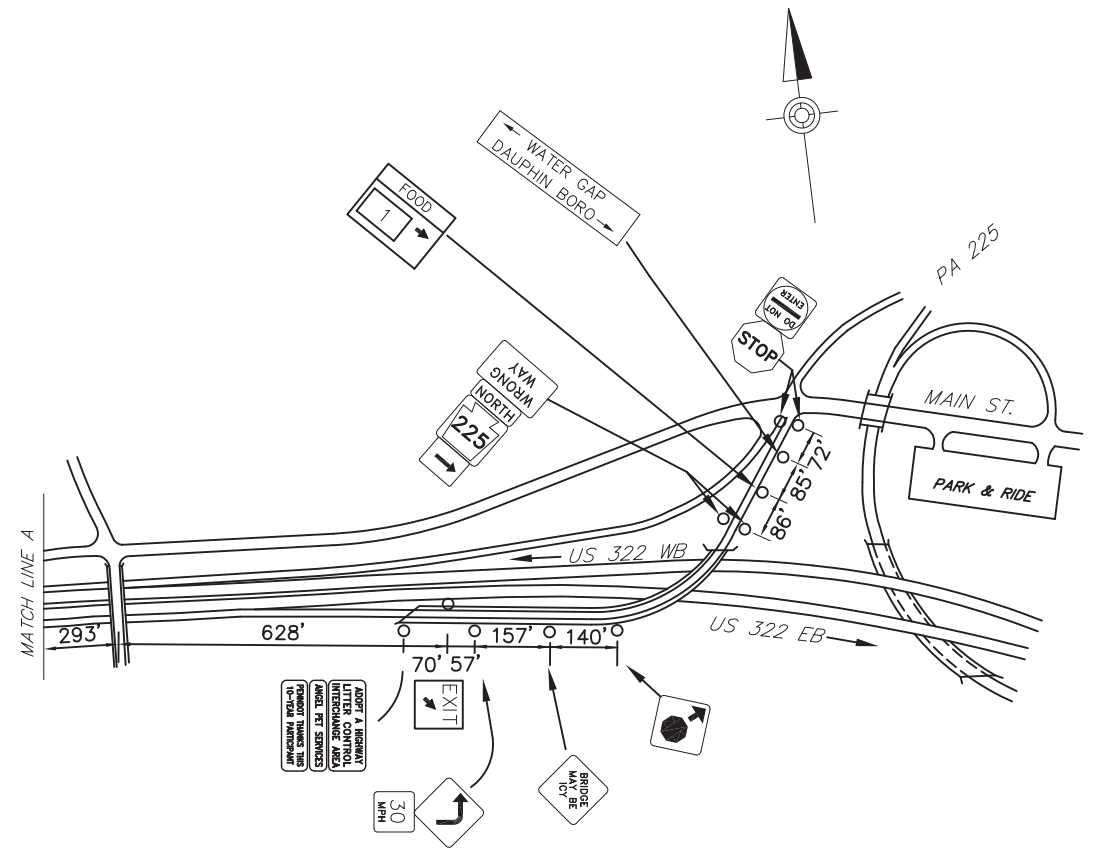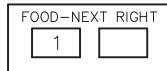

SCHEMATIC PLAN
NOT TO SCALE

