


DISTRICT	COUNTY	ROUTE	PROJECT	SHEET
12-0	WESTMORELAND	1-70		
BOROUGH OF NEW STANTON AND HEMPFIELD TOWNSHIP				
REVISIONS				


TABULATION OF QUANTITIES		
ITEM	UNIT	QUANTITY
POST MOUNTED SIGNS, TYPE A, LOGO	SQ.FT.	
POST MOUNTED SIGNS, TYPE B, LOGO	SQ.FT.	
POST MOUNTED SIGNS, TYPE C, LOGO	SQ.FT.	
BREAKAWAY SYSTEMS	EACH	
* STEEL S OR W BEAM POSTS	LBS.	
LOGO SIGN MOUNTING	EACH	
REMOVAL OF POST MOUNTED MOTORIST SERVICE SIGNS, TYPES A & E	EACH	
REMOVAL OF POST MOUNTED MOTORIST SERVICE SIGNS, TYPES B, C & F	L.S.	

* APPROXIMATE QUANTITY FOR INFORMATION ONLY

- SYMBOLS**
- Existing Sign to Remain
 - △ Existing Sign to be Removed
 - ◻ Existing Sign Reset as Shown
 - NEW SIGN
 - × FUTURE SIGN
 - ⊗ Existing Utility Pole

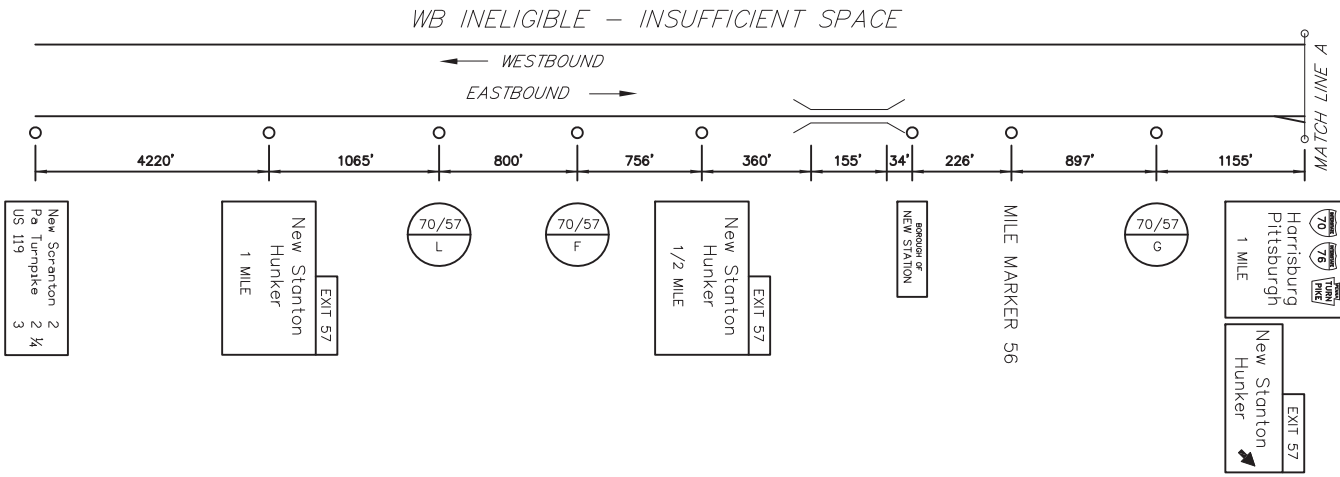

MAINLINE SCHEMATIC
NOT TO SCALE

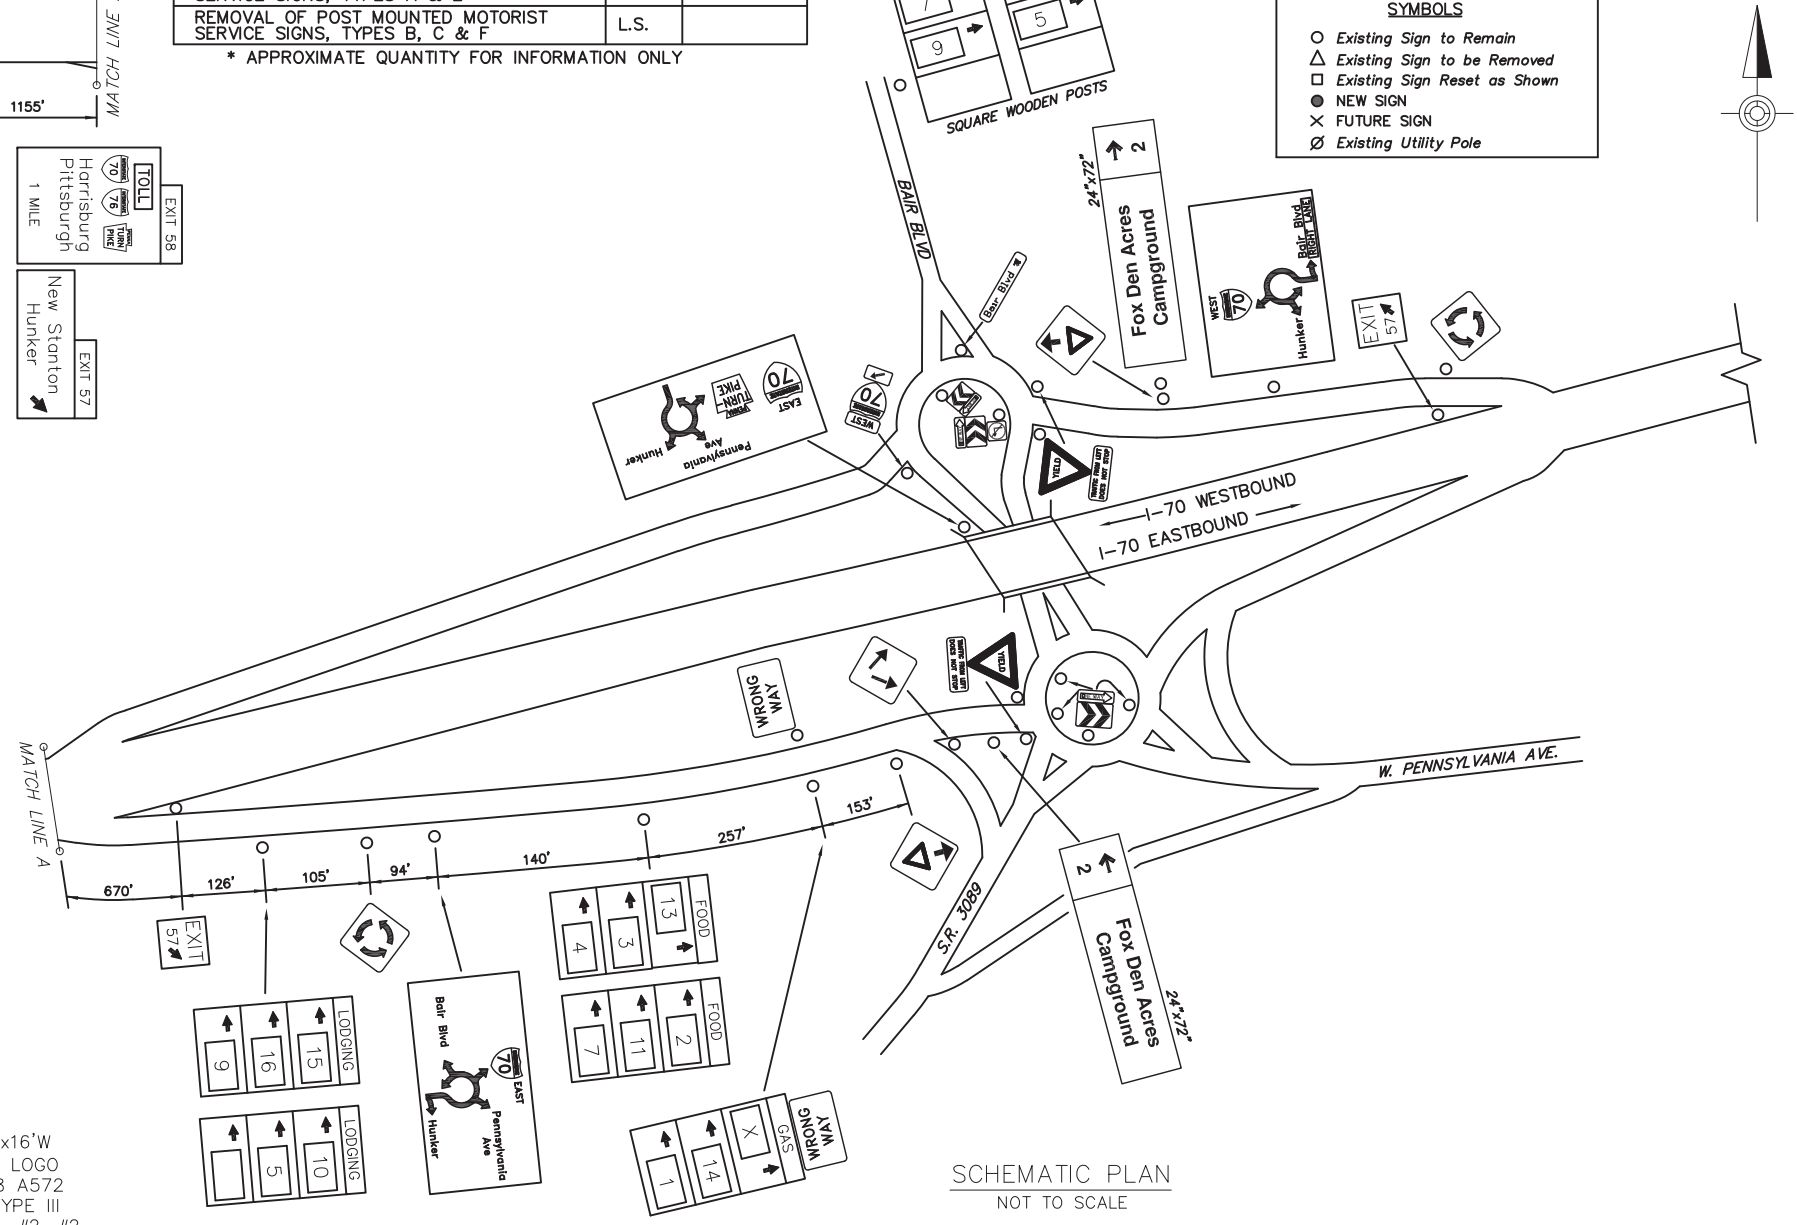

SCHEMATIC PLAN
NOT TO SCALE

WORK ALONG FREEWAY PERMITTED
BETWEEN 9:00 AM AND 3:00 PM.
DO NOT WORK DURING HOLIDAY PERIODS.
REINSTALL GUIDE RAIL AT END OF EACH DAY.

EXIT 57 SPECIFIC INFORMATION PANEL			
SIGN NUMBER	LEGEND	BUSINESS	LOGO. NO.
70/57 G EB	GAS	EXXON (24 Hrs)	1
		SHEETZ	14
70/57 F EB	FOOD	EAT'N PARK (24 HOURS)	2
		BOB EVANS RESTAURANT	3
		McDONALD'S	4
		WENDY'S	7
		SUBWAY (SANDWICHES & SALADS)	11
70/57 L EB	LODGING	CRACKER BARREL	13
		DAYS INN	9
		SUPER 8	10
		COMFORT INN	15
		ECONO LODGE	5
		FAIRFIELD INN & SUITES--MARRIOTT	16

EB SIGNS

GAS - EXIT 57

 10'Hx16'W
 48"W LOGO
 W8x18 A572
 3M TYPE III
 B525 - #2, #2

FOOD - EXIT 57

 14'Hx13'W
 W14x30
 3M TYPE III
 B650 - #2, #2

LODGING-EXIT 57

 14'Hx13'W
 W12x26 A572
 3M TYPE III
 B650 - #1, #1



15' DATE: 08/25/2015 11:14 AM USER: JLB-1 DRAWINGS: PENNDOT DISTRICT 12 WESTMORELAND - 64103-XX SHFX-170-EXIT 57 PLAN
 JUNE 28/2015 1:47 PM