
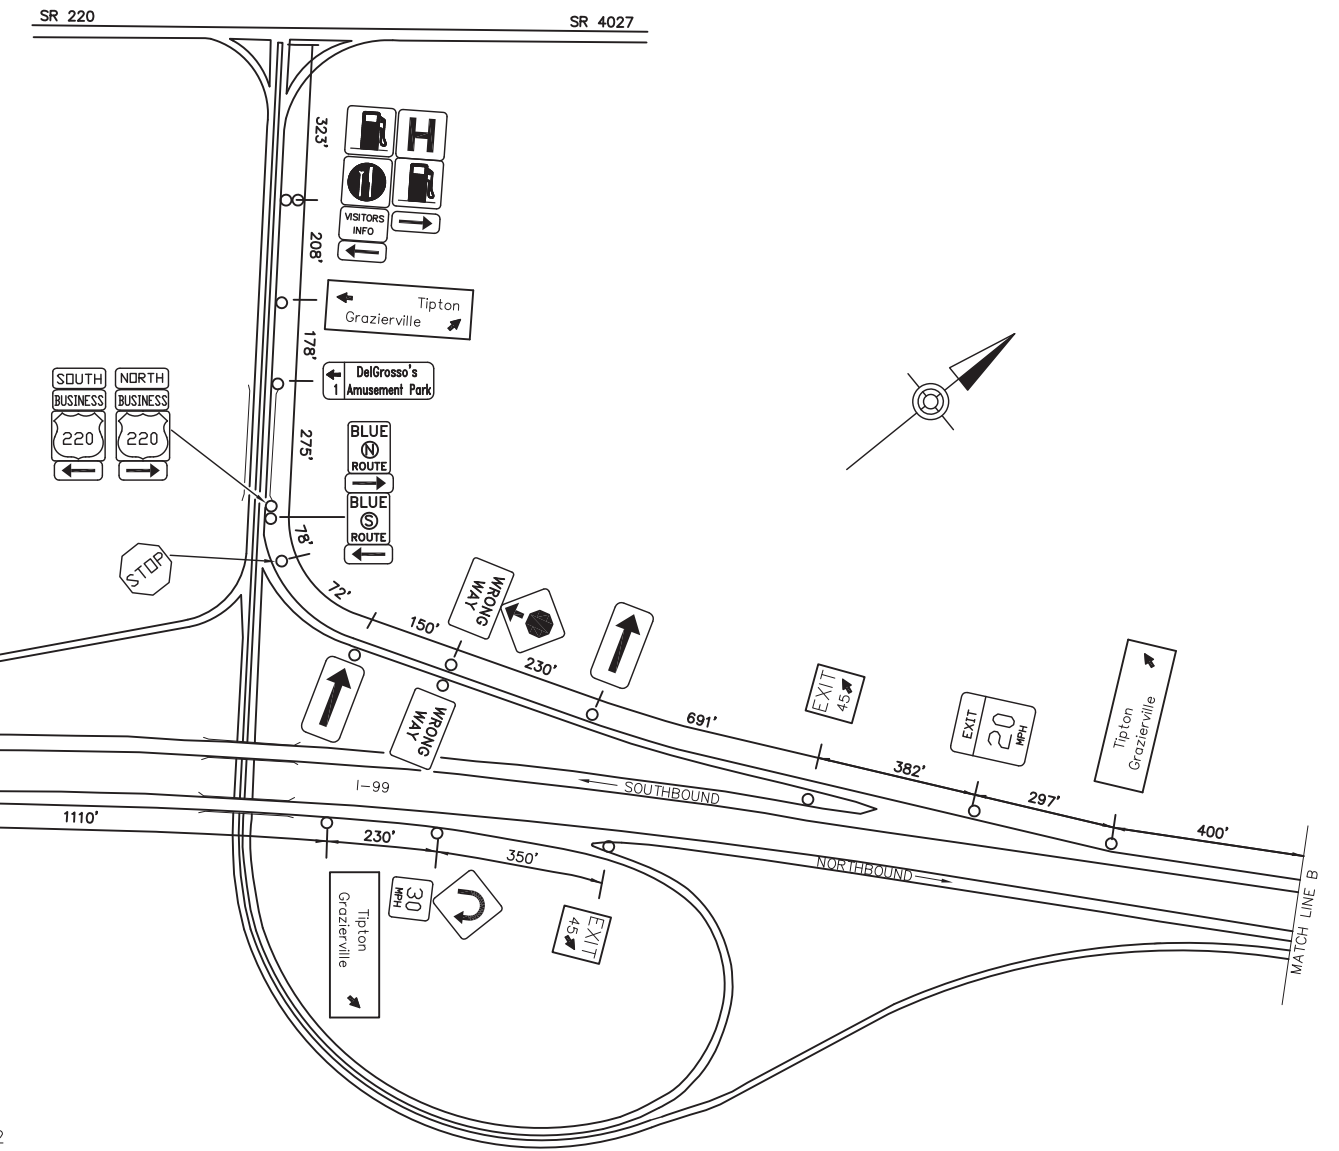


DISTRICT	COUNTY	ROUTE	PROJECT	SHEET
9-0	BLAIR	220		
ANTIS AND SNYDER TOWNSHIPS REVISIONS				

SYMBOLS	
○	Existing Sign to Remain
△	Existing Sign to be Removed
◻	Existing Sign Reset as Shown
●	NEW SIGN
×	FUTURE SIGN
⊗	Existing Utility Pole

TABULATION OF QUANTITIES		
ITEM	UNIT	QUANTITY
POST MOUNTED SIGNS, TYPE A, LOGO	SQ.FT.	
POST MOUNTED SIGNS, TYPE B, LOGO	SQ.FT.	
POST MOUNTED SIGNS, TYPE C, LOGO	SQ.FT.	
BREAKAWAY SYSTEMS	EACH	
* STEEL S OR W BEAM POSTS	LBS.	
LOGO SIGN MOUNTING	EACH	
REMOVAL OF POST MOUNTED MOTORIST SERVICE SIGNS, TYPES A & E	EACH	-
REMOVAL OF POST MOUNTED MOTORIST SERVICE SIGNS, TYPES B, C & F	L.S.	

* APPROXIMATE QUANTITY FOR INFORMATION ONLY

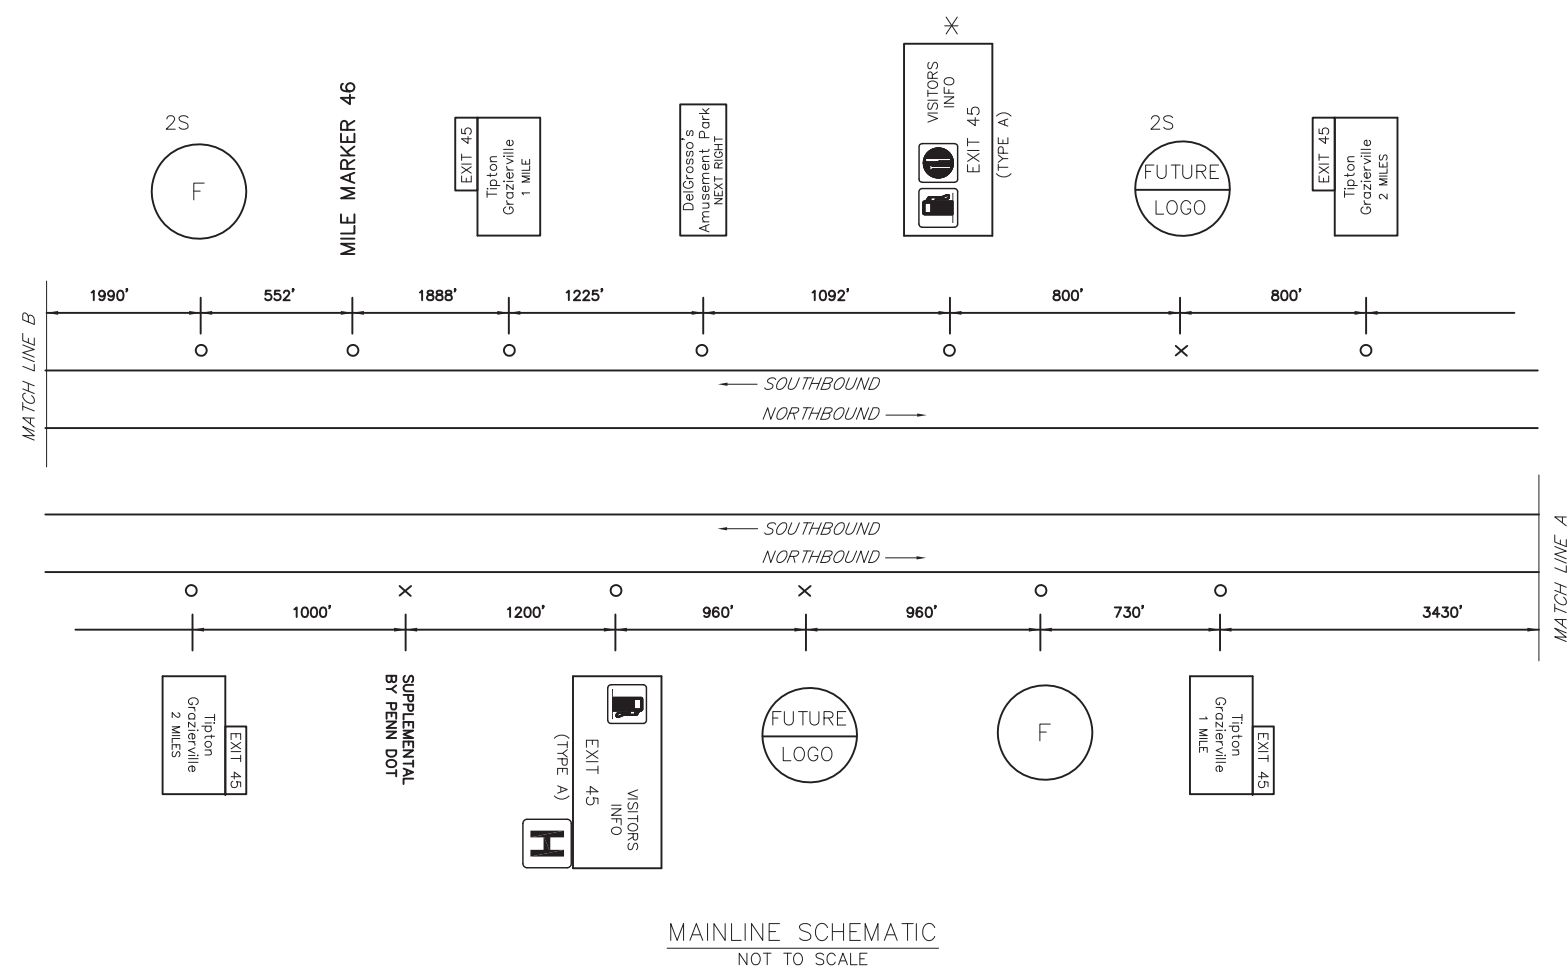

- LEGEND**
- 2S - GUIDE RAIL
 - ⊗ - FOOD SYMBOL TO REMAIN PER DISTRICT 9-0

EXIT 45 SPECIFIC INFORMATION PANEL			
LEGEND	SIGN NUMBER	BUSINESS	LOGO. NO.
FOOD	NB/SB		



D:\DATA\DESIGN\PROJECTS\9-0\DRAWINGS\PERMITS\DISTRICT 09\BLAIR - 0710-06-SHFX-199-EXIT 45 PLAN
 June 20/2019 1:50 PM

