


DISTRICT	COUNTY	ROUTE	PROJECT	SHEET
8-0	ADAMS	US 15	CUMBERLAND AND FREEDOM TOWNSHIPS	
REVISIONS				

TABULATION OF QUANTITIES		
ITEM	UNIT	QUANTITY
POST MOUNTED SIGNS, TYPE A, LOGO	SQ.FT.	
POST MOUNTED SIGNS, TYPE B, LOGO	SQ.FT.	
POST MOUNTED SIGNS, TYPE C, LOGO	SQ.FT.	
BREAKAWAY SYSTEMS	EACH	
* STEEL S OR W BEAM POSTS	LBS.	
LOGO SIGN MOUNTING	EACH	
RESET OF POST MOUNTED SIGN, TYPE A	EACH	
REMOVAL OF POST MOUNTED MOTORIST SERVICE SIGNS, TYPES B, C & F	L.S.	



* APPROXIMATE QUANTITY FOR INFORMATION ONLY

- SYMBOLS**
- Existing Sign to Remain
 - △ Existing Sign to be Removed
 - Existing Sign Reset as Shown
 - NEW SIGN
 - × FUTURE SIGN
 - ⊘ Existing Utility Pole

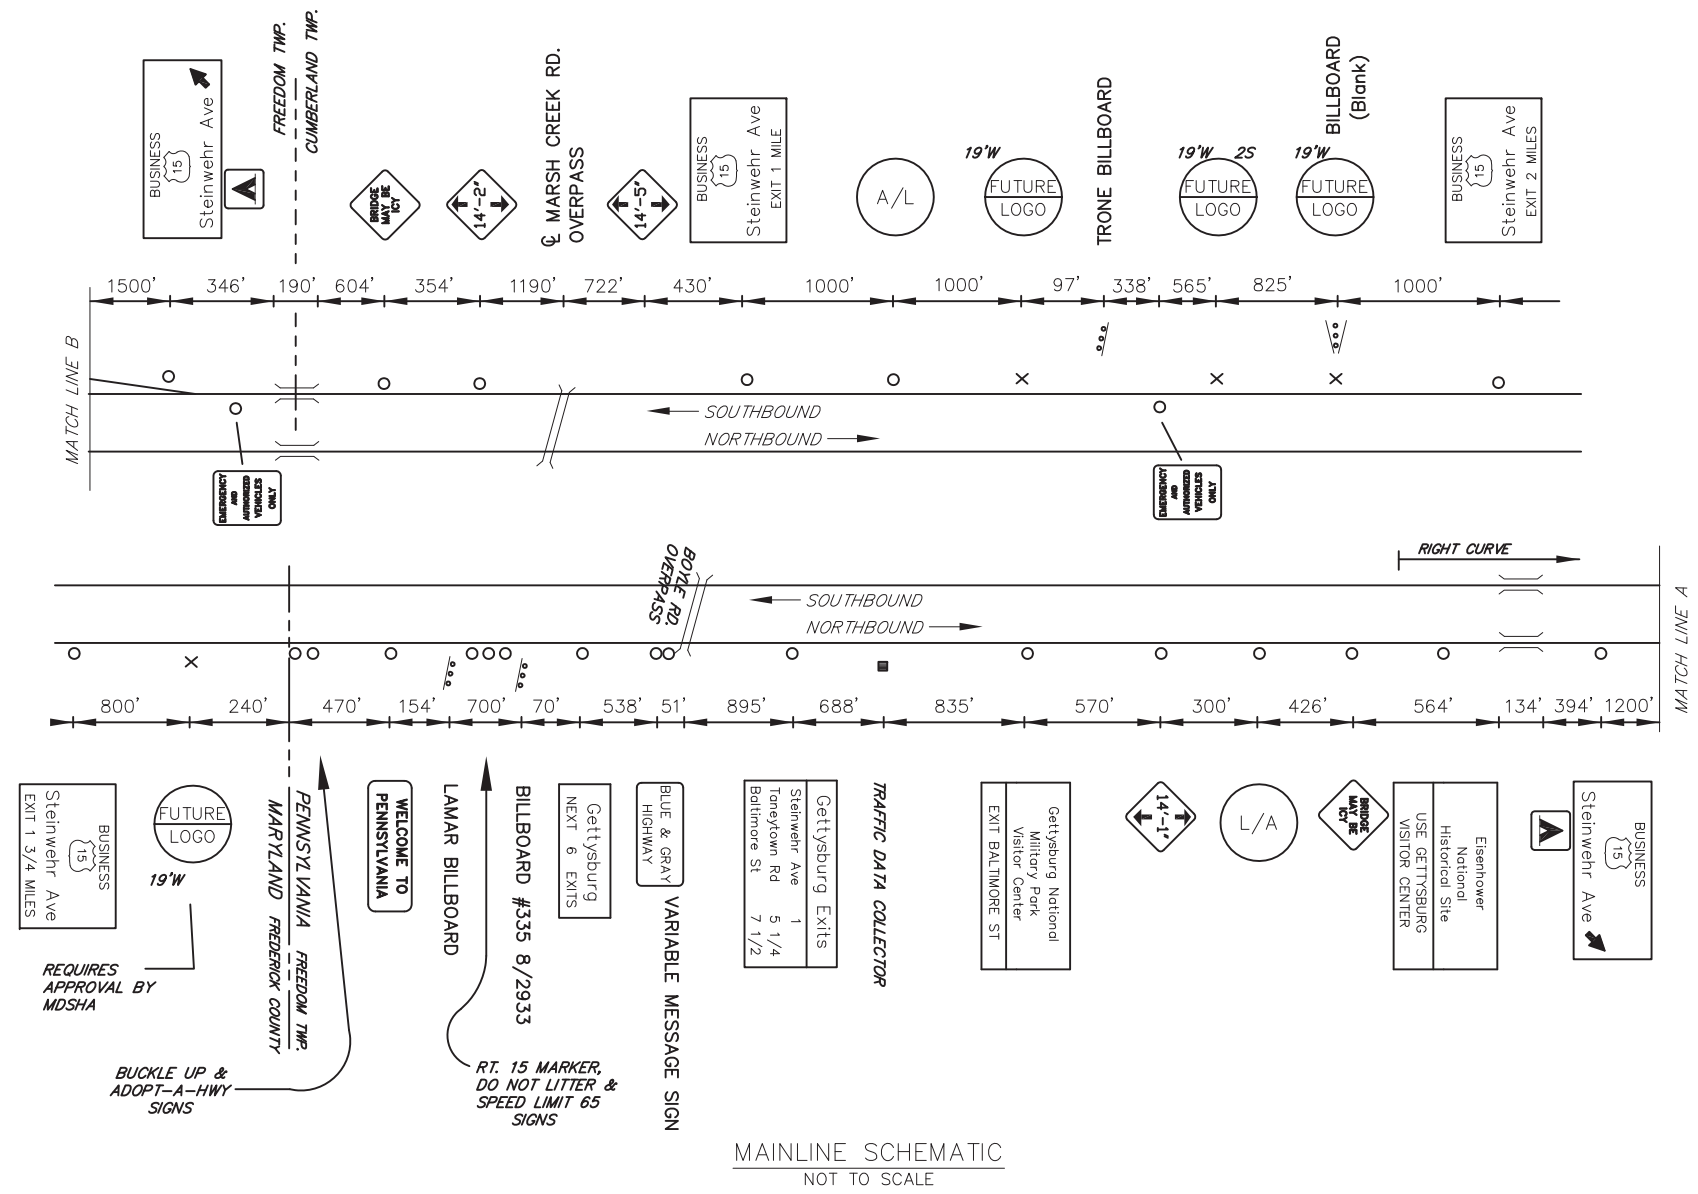

NOTE:
FREEWAY LANE CLOSURES ONLY PERMITTED BETWEEN 10:00 PM AND 6:00 AM.
NO WORK PERMITTED DURING HOLIDAY PERIODS.

STEINWEHR AVE. EXIT SPECIFIC INFORMATION PANEL			
LEGEND	DIRECTION	BUSINESS	LOGO. NO.
LODGING	NB/SB	EISENHOWER HOTEL	1
ATTRACTION	NB/SB		

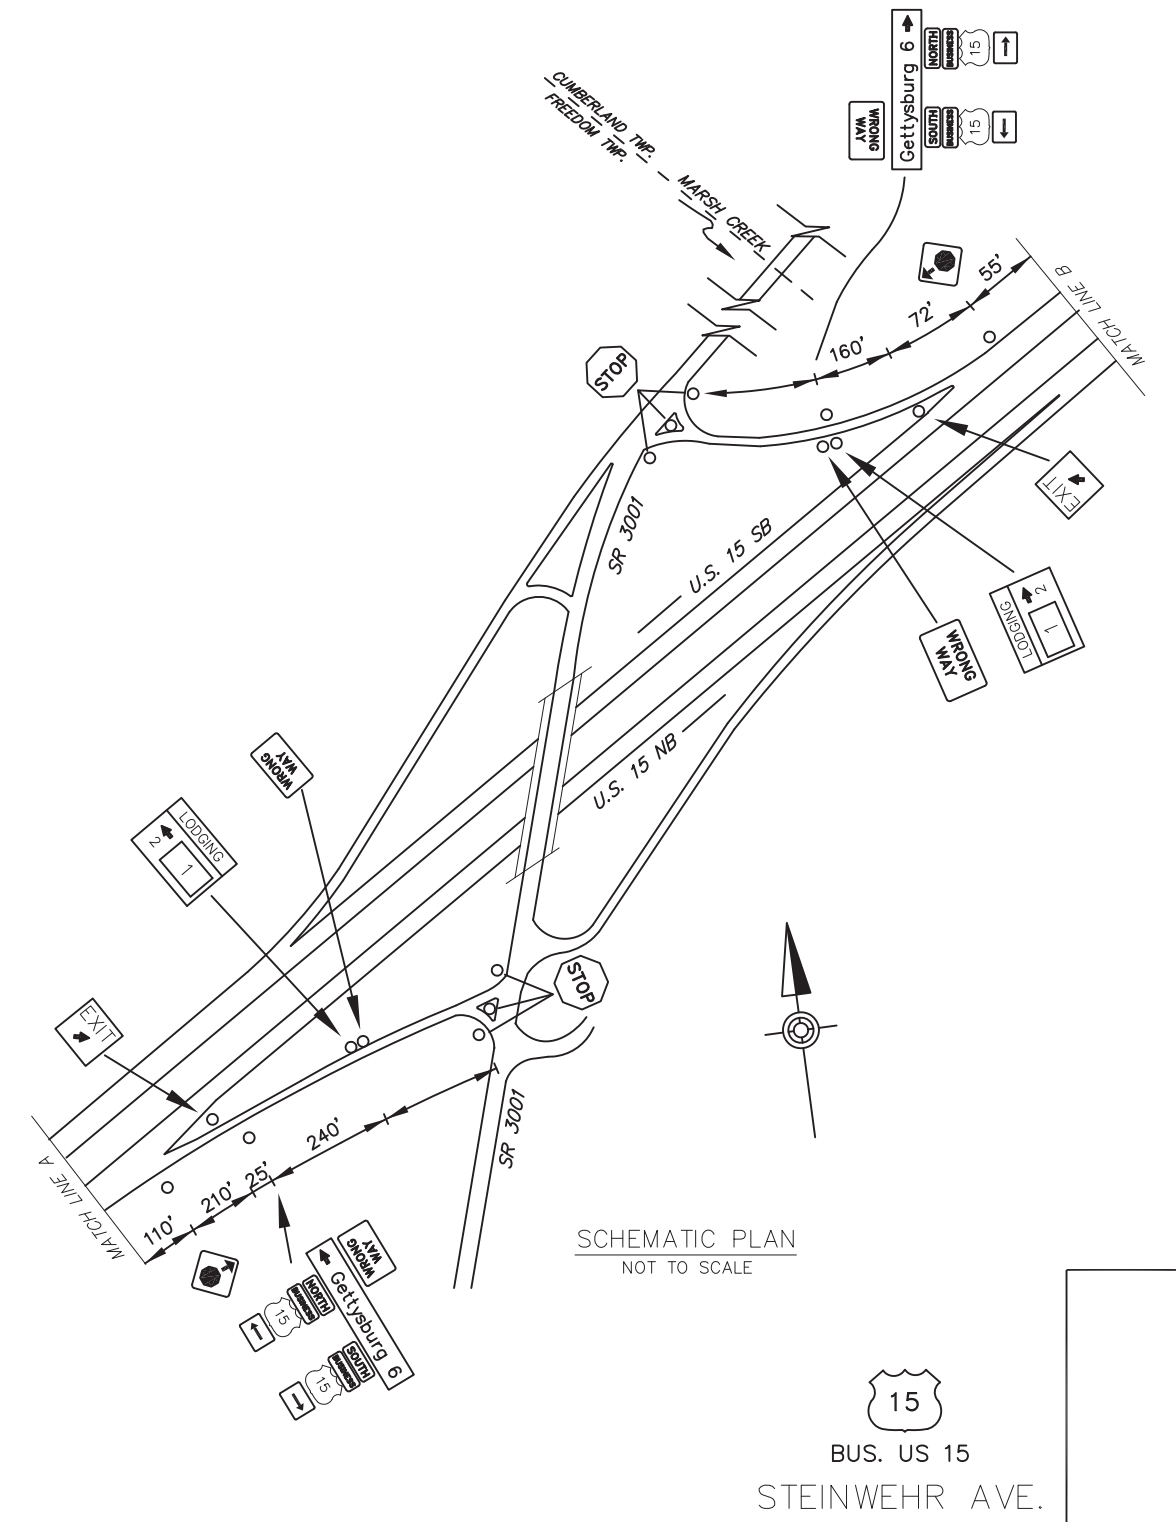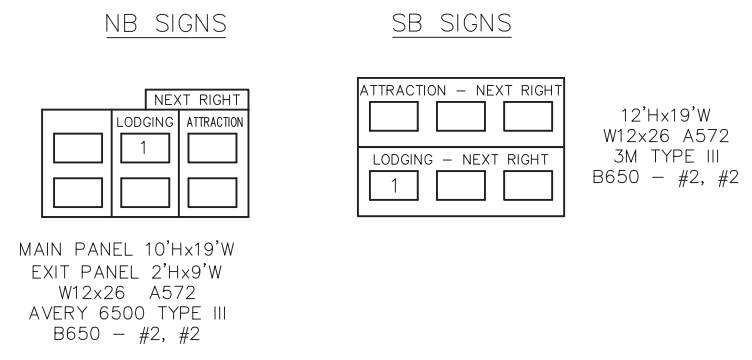

D:\BIDDING\8555-01\15\US15-AD-BUILD\DRAWINGS\PERMITS\DISTRICT\8555-01\15-01-01\8555-01\15-01-01\STEINWEHR AVE EXIT PLAN.JULY 27 2010 1:05 PM