


DISTRICT	COUNTY	ROUTE	PROJECT	SHEET
12-0	WASHINGTON	I-70		
FALLOWFIELD & SOMERSET TWP.'S & BENTLEYVILLE BORO REVISIONS				

ITEM	UNIT	QUANTITY
POST MOUNTED SIGNS, TYPE A, LOGO	SQ.FT.	--
POST MOUNTED SIGNS, TYPE B, LOGO	SQ.FT.	--
POST MOUNTED SIGNS, TYPE C, LOGO	SQ.FT.	--
BREAKAWAY SYSTEMS	EACH	--
* STEEL S OR W BEAM POSTS	LBS.	--
LOGO SIGN MOUNTING	EACH	--
FLAT SHEET PANEL REPLACEMENT	SQ. FT.	--
EXTRUDED PANEL REPLACEMENT	SQ. FT.	--
REMOVAL OF POST MOUNTED MOTORIST SERVICE SIGNS, TYPES B, C & F	L.S.	--



* APPROXIMATE QUANTITY FOR INFORMATION ONLY

○	Existing Sign to Remain
△	Existing Sign to be Removed
◻	Existing Sign Reset as Shown
●	NEW SIGN
×	FUTURE SIGN
⊗	Existing Utility Pole

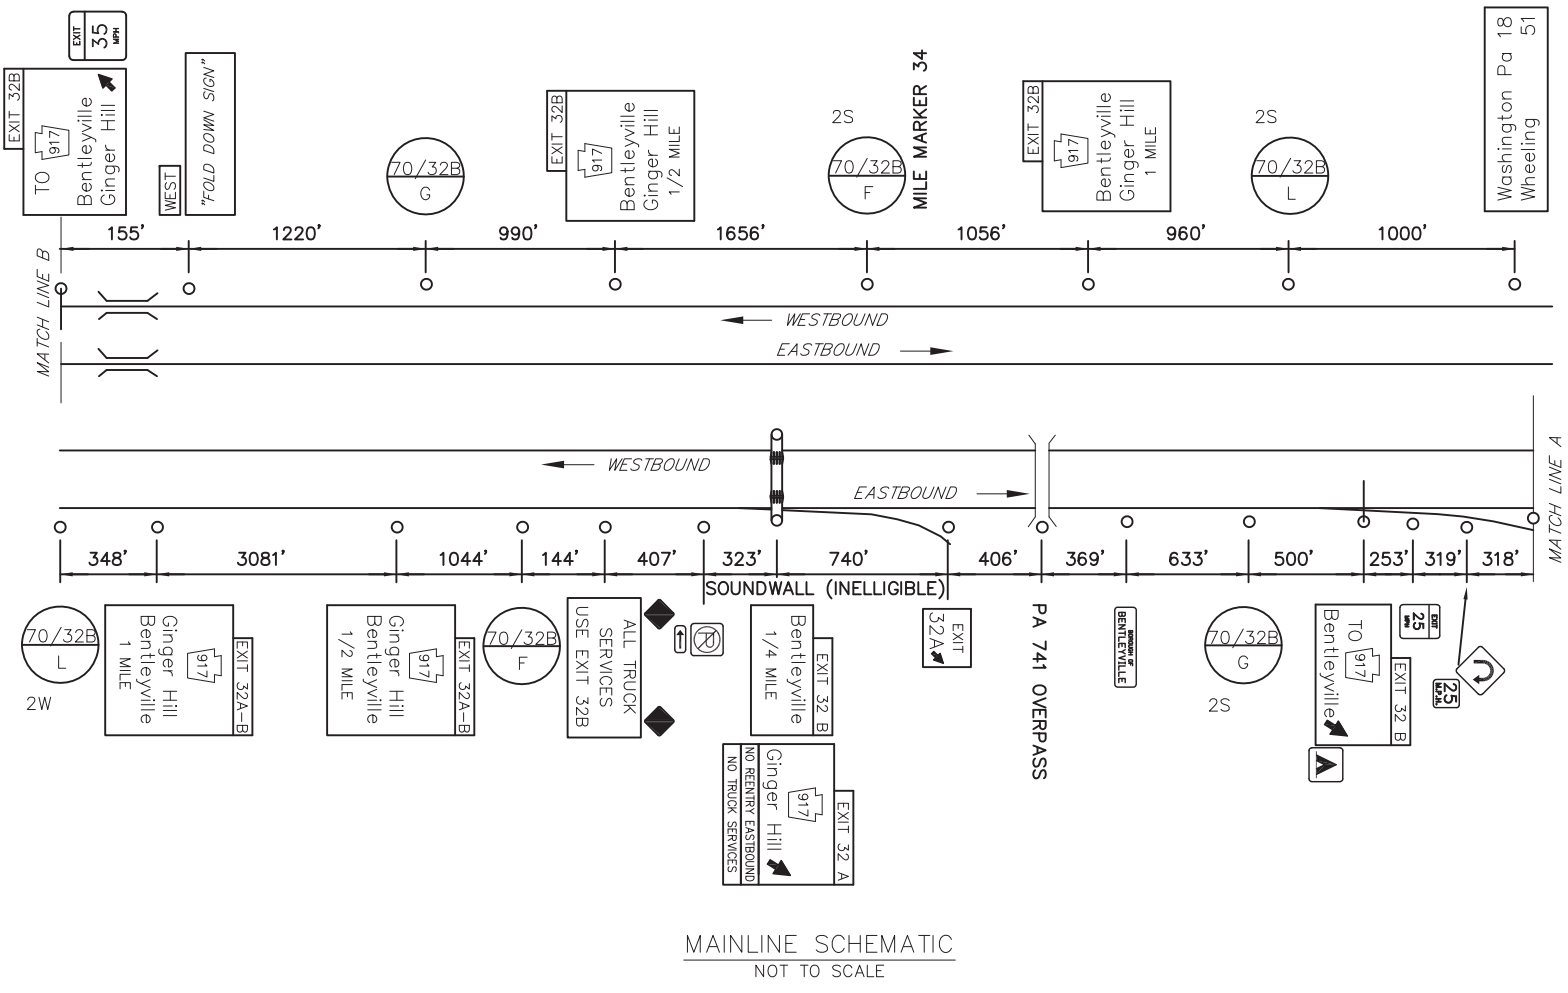

WORK ALONG FREEWAY PERMITTED
BETWEEN 9:00 AM AND 3:00 PM.
DO NOT WORK DURING HOLIDAY PERIODS.
REINSTALL GUIDE RAIL AT END OF EACH DAY.

SIGN NUMBER	LEGEND	BUSINESS	LOGO. NO.
70/32B F EB 70/32B F WB	FOOD	SUBWAY	2
		BURGER KING	3
		McDONALD'S	5
		KING'S FAMILY RESTAURANT	9
70/32B G EB 70/32B G WB	GAS	BP (diesel)	1
		PILOT TRAVEL CENTERS (OPEN 24 HRS)	6
70/32B L EB 70/32B L WB	LODGING	BEST WESTERN	8
		HOLIDAY INN EXPRESS	10

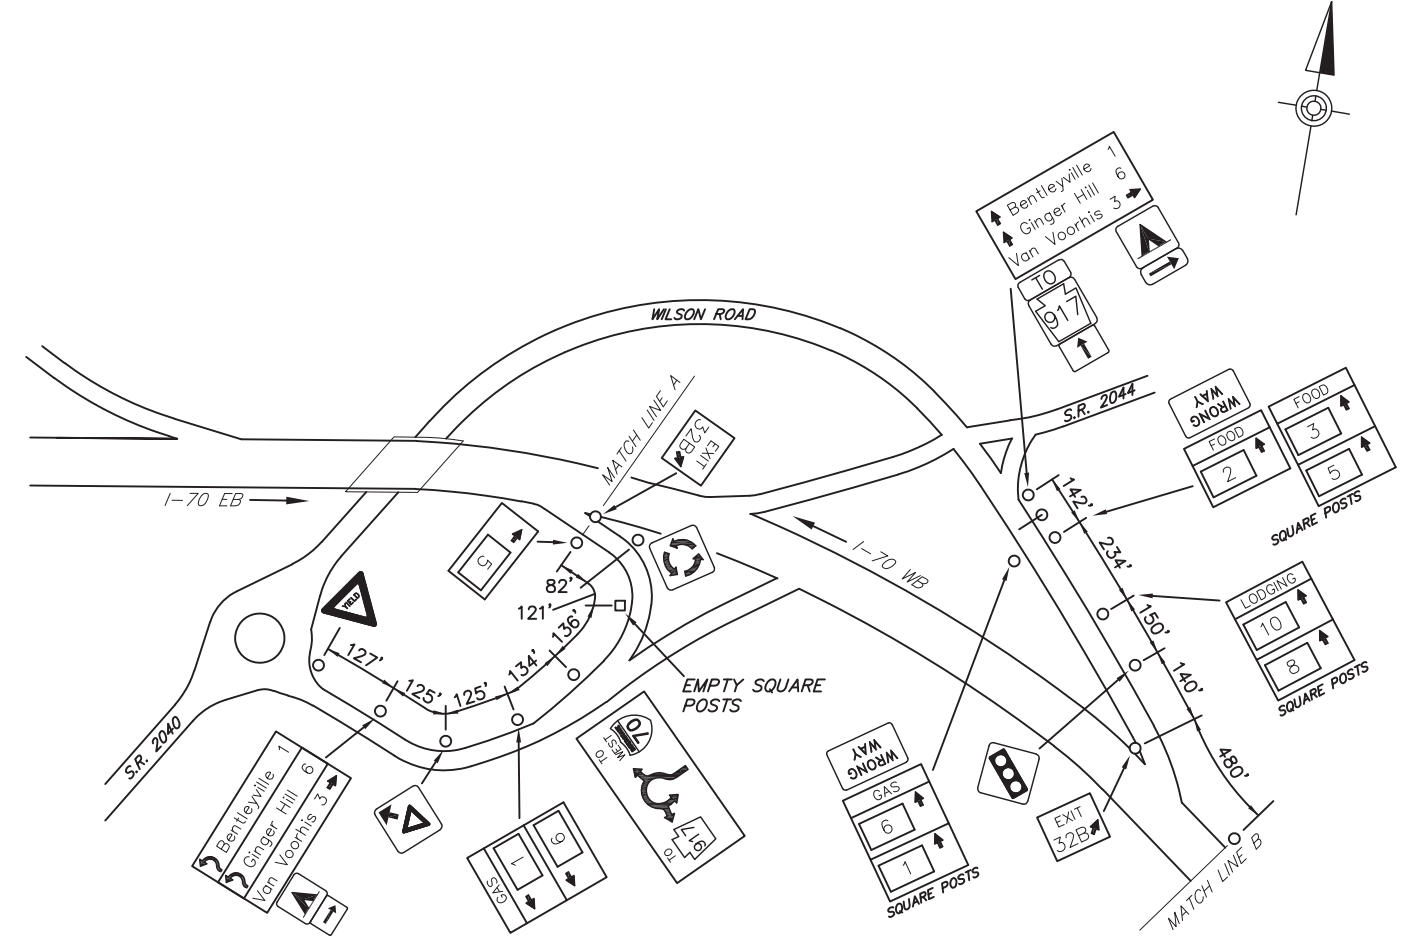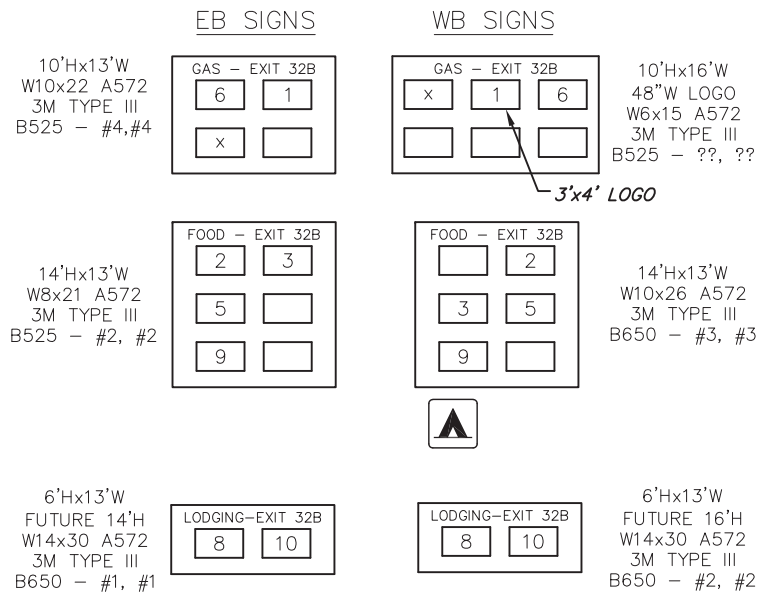

D:\2015\DESIGN\51574-01\WVA\PEL-AS-BUILD DRAWINGS\PERMIDT DISTRICT 12\WASHINGTON - 62-10-00_SHTX4-170_EXIT_32B_PLAN
 June/28/2015 3:15 PM