


DISTRICT	COUNTY	ROUTE	PROJECT	SHEET
3-0	LYCOMING	US-15		
OLD LYCOMING TOWNSHIP REVISIONS				

TABULATION OF QUANTITIES		
ITEM	UNIT	QUANTITY
POST MOUNTED SIGNS, TYPE A, LOGO	SQ.FT.	
POST MOUNTED SIGNS, TYPE B, LOGO	SQ.FT.	
POST MOUNTED SIGNS, TYPE C, LOGO	SQ.FT.	
BREAKAWAY SYSTEMS	EACH	
* STEEL S OR W BEAM POSTS	LBS.	
LOGO SIGN MOUNTING	EACH	
REMOVAL OF POST MOUNTED MOTORIST SERVICE SIGNS, TYPES B, C & F	L.S.	


* APPROXIMATE QUANTITY FOR INFORMATION ONLY

SYMBOLS	
○	Existing Sign to Remain
△	Existing Sign to be Removed
◻	Existing Sign Reset as Shown
●	NEW SIGN
×	FUTURE SIGN
∅	Existing Utility Pole

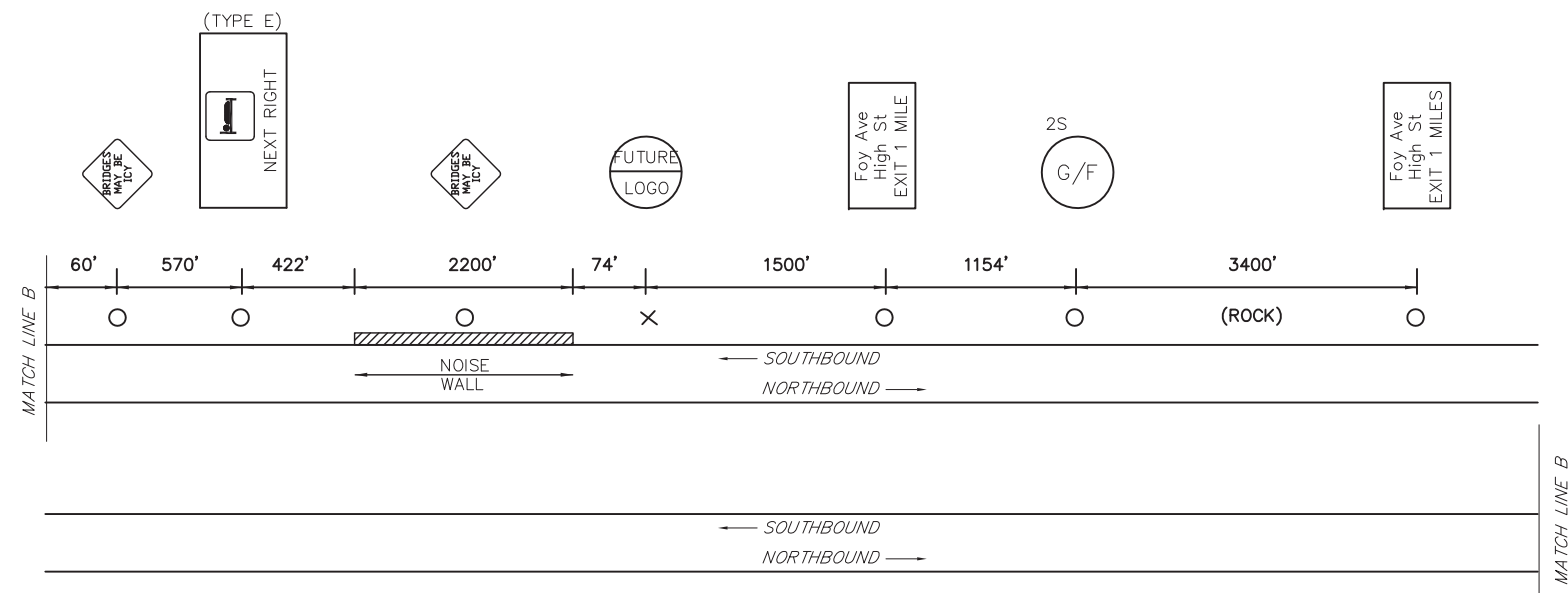

NORTHBOUND NOT ELIGIBLE - INSUFFICIENT SPACE

MAINLINE SCHEMATIC
NOT TO SCALE

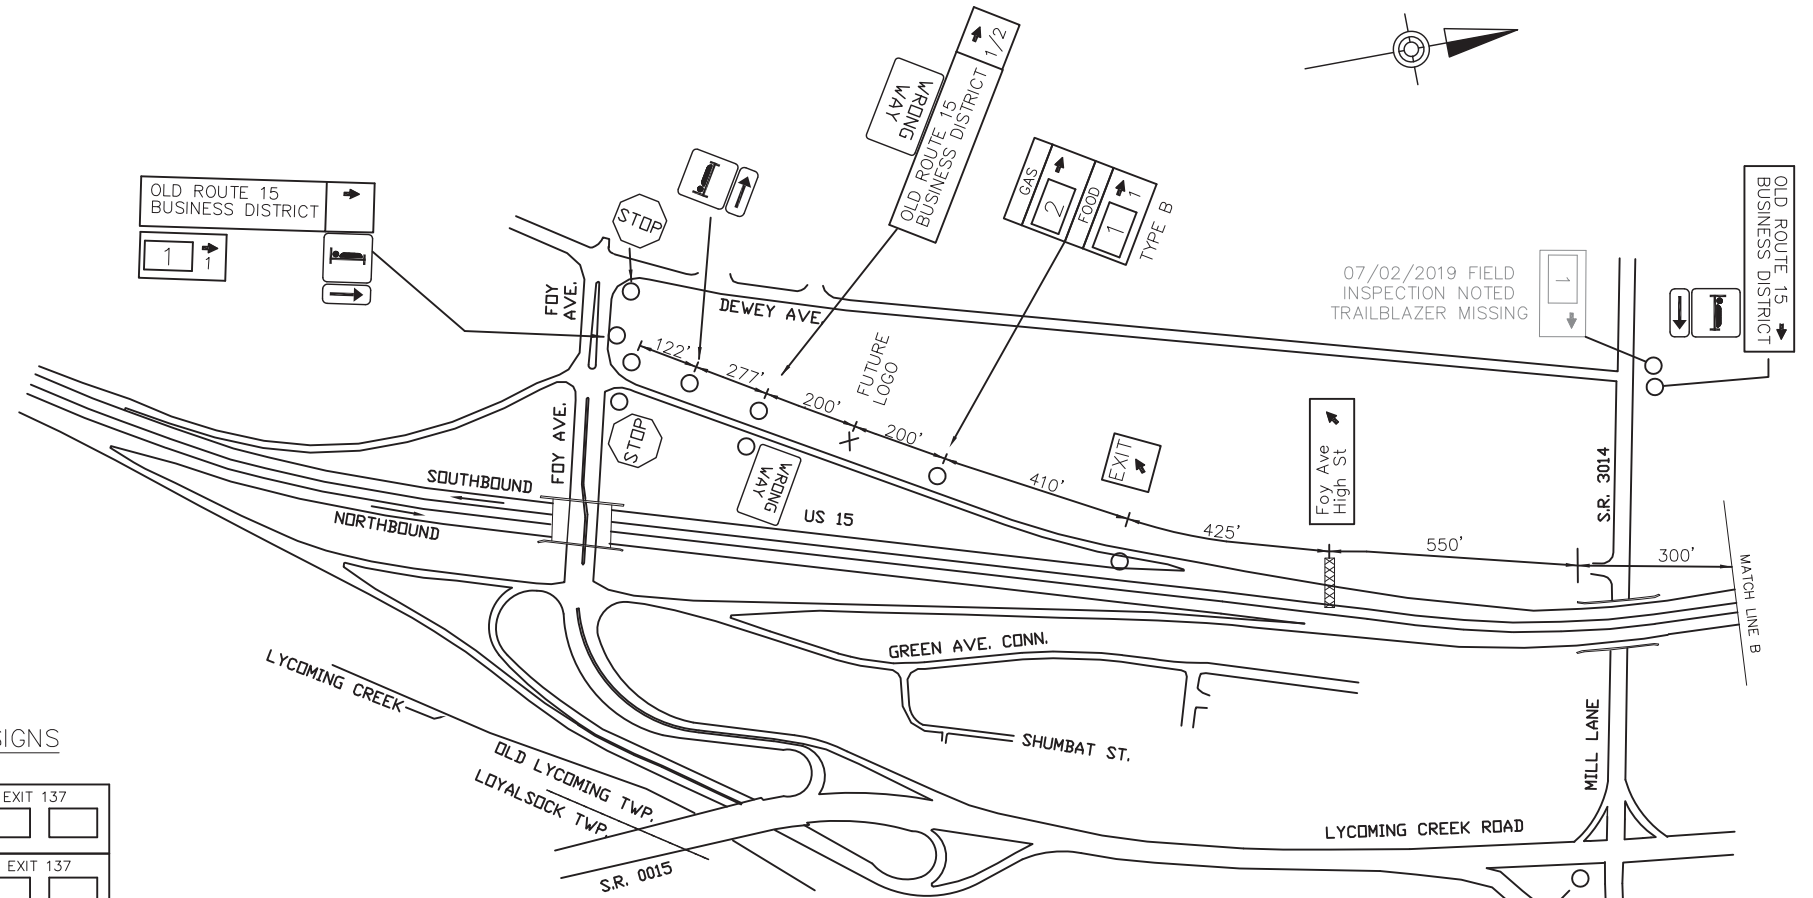


07/02/2019 FIELD INSPECTION NOTED TRAILBLAZER MISSING


LEGEND

2S - GUIDE RAIL

EXIT 137 SPECIFIC INFORMATION PANEL			
LEGEND	DIRECTION	BUSINESS	LOGO. NO.
FOOD	SB	McDONALD'S # 3218	1
GAS	SB	SUNOCO	2

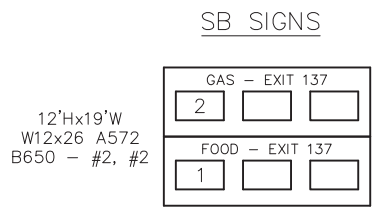

SCHEMATIC PLAN
NOT TO SCALE

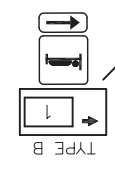

15
FOY AVENUE
EXIT 137

THE 2-TURN LIMIT FOR GAS & FOOD SERVICES IS WAIVED BY PENNDOT FOR THE SB EXIT.

D:\BASE\DESIGN\2019\15\1500\US-15-BUILD\DRAWINGS\PENNDOT\DISTRICT\03\ALYCOMING - 4N15-0K-SHTRX-US15-FDY AVE EXIT PLAN
 04/12/2019 12:27 PM