


DISTRICT	COUNTY	ROUTE	PROJECT	SHEET
3-0	LYCOMING	US 15		
LEWIS TOWNSHIP REVISIONS				

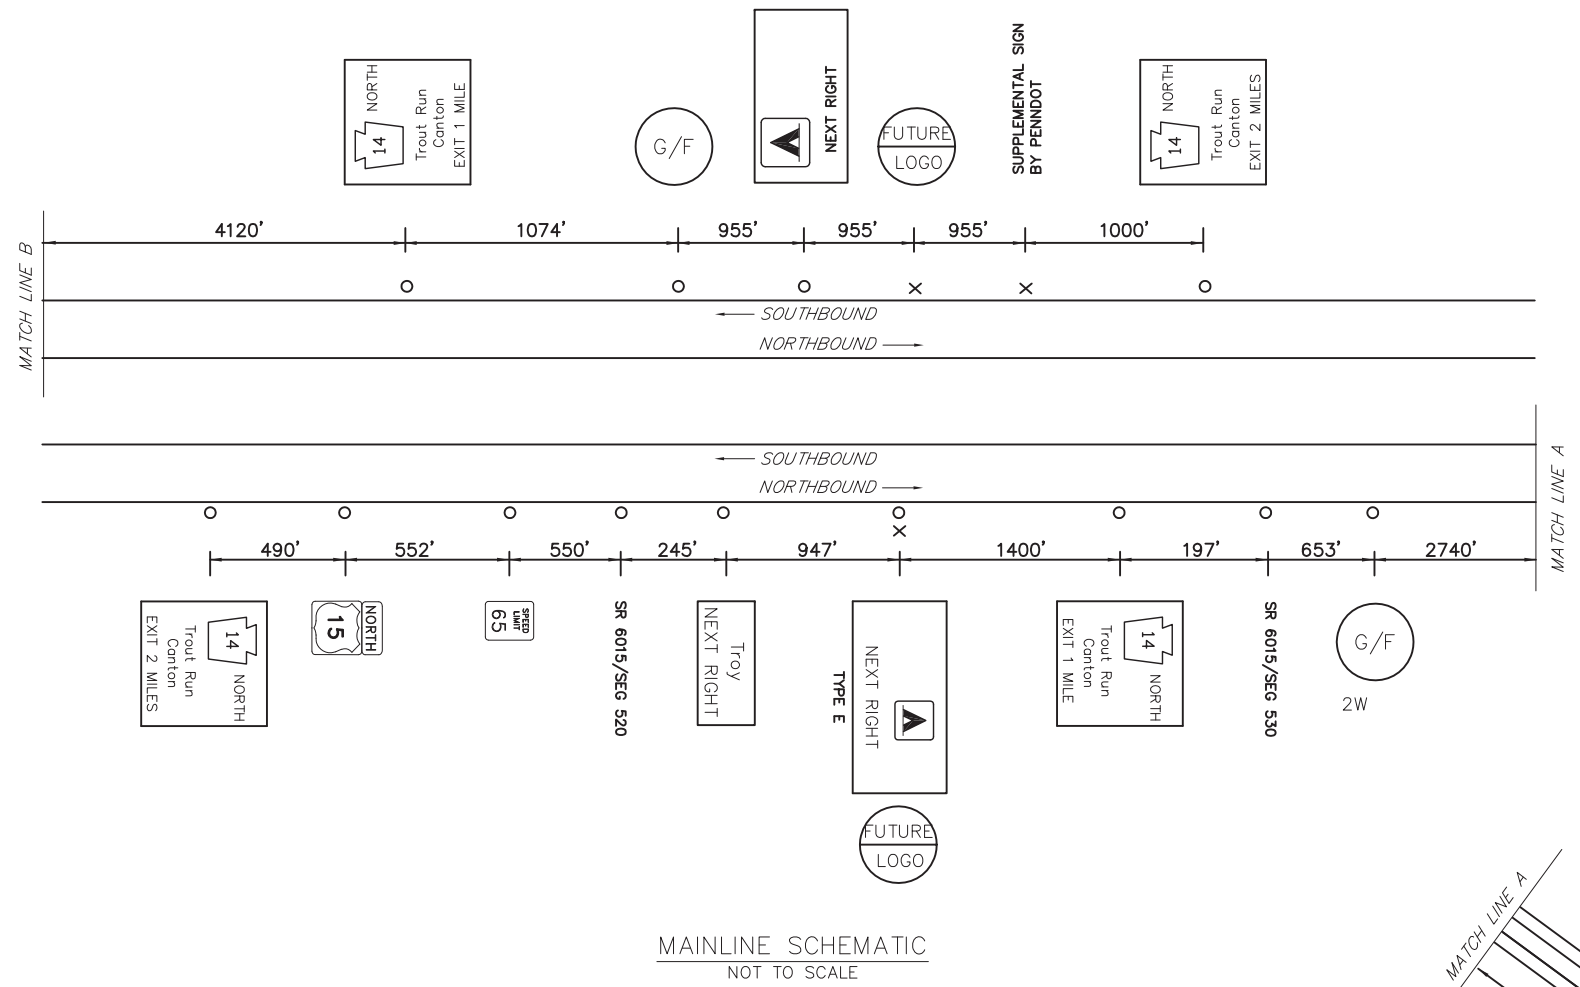


ITEM	UNIT	QUANTITY
POST MOUNTED SIGNS, TYPE A, LOGO	SQ.FT.	-
POST MOUNTED SIGNS, TYPE B, LOGO	SQ.FT.	-
POST MOUNTED SIGNS, TYPE C, LOGO	SQ.FT.	-
BREAKAWAY SYSTEMS	EACH	-
* STEEL S OR W BEAM POSTS	LBS.	-
LOGO SIGN MOUNTING	EACH	-
REMOVAL OF POST MOUNTED MOTORIST SERVICE SIGNS, TYPES A & E	EACH	-
REMOVAL OF POST MOUNTED MOTORIST SERVICE SIGNS, TYPES B, C & F	L.S.	-
BREAKAWAY SYS., BRKTS. SUPPLIED BY TRUST	EACH	-

* APPROXIMATE QUANTITY FOR INFORMATION ONLY

SYMBOLS

- Existing Sign to Remain
- △ Existing Sign to be Removed
- Existing Sign Reset as Shown
- NEW SIGN
- × FUTURE SIGN
- ⊗ Existing Utility Pole

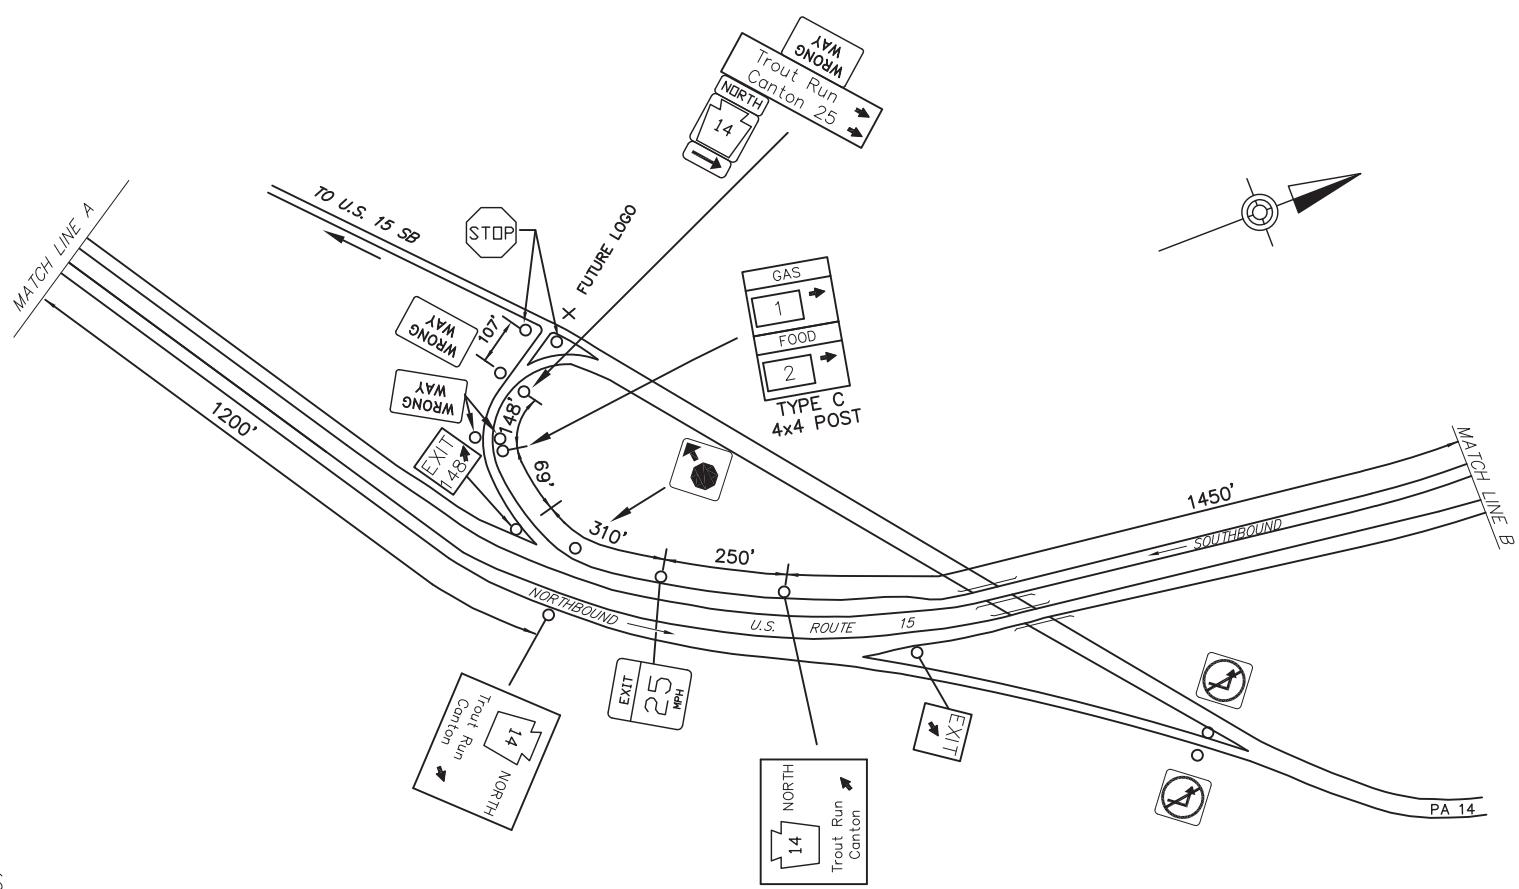

LEGEND
2W - GUIDE RAIL

LEGEND	DIRECTION	BUSINESS	LOGO. NO.
GAS	NB/SB	EXXON (Diesel)	1
FOOD	NB/SB	STEAM VALLEY RESTAURANT	2

NB SIGNS

12'Hx13'W
FUTURE 14'H
W12x26 A572
3M TYPE III
B650 - #2, #2

SB SIGNS

12'Hx13'W
W8x21 A572
3M TYPE III
B525 - #1, #1

15
PA 14
TROUT RUN
EXIT 148

DISTRICT 03, LYCOMING - 41/10-KK-SHT15K-US15-TROUT RUN EXIT PLAN
 DRAWINGS/PERMITS DISTRICT 03, LYCOMING - 41/10-KK-SHT15K-US15-TROUT RUN EXIT PLAN
 DATE: 06/25/2014 11:13 AM
 BY: JWB/06/25/2014 11:13 AM