


DISTRICT	COUNTY	ROUTE	PROJECT	SHEET
3-0	TOGA	US 15		
RICHMOND TOWNSHIP AND MANSFIELD BORO REVISIONS				


ITEM	UNIT	QUANTITY
POST MOUNTED SIGNS, TYPE A, LOGO	SQ.FT.	
POST MOUNTED SIGNS, TYPE B, LOGO	SQ.FT.	
POST MOUNTED SIGNS, TYPE C, LOGO	SQ.FT.	
BREAKAWAY SYSTEMS	EACH	
* STEEL S OR W BEAM POSTS	LBS.	
LOGO SIGN MOUNTING	EACH	
REMOVAL OF POST MOUNTED MOTORIST SERVICE SIGNS, TYPES A, B, C, E & F	L.S.	

\* APPROXIMATE QUANTITY FOR INFORMATION ONLY

○	Existing Sign to Remain
△	Existing Sign to be Removed
◻	Existing Sign Reset as Shown
●	NEW SIGN
×	FUTURE SIGN
⊗	Existing Utility Pole

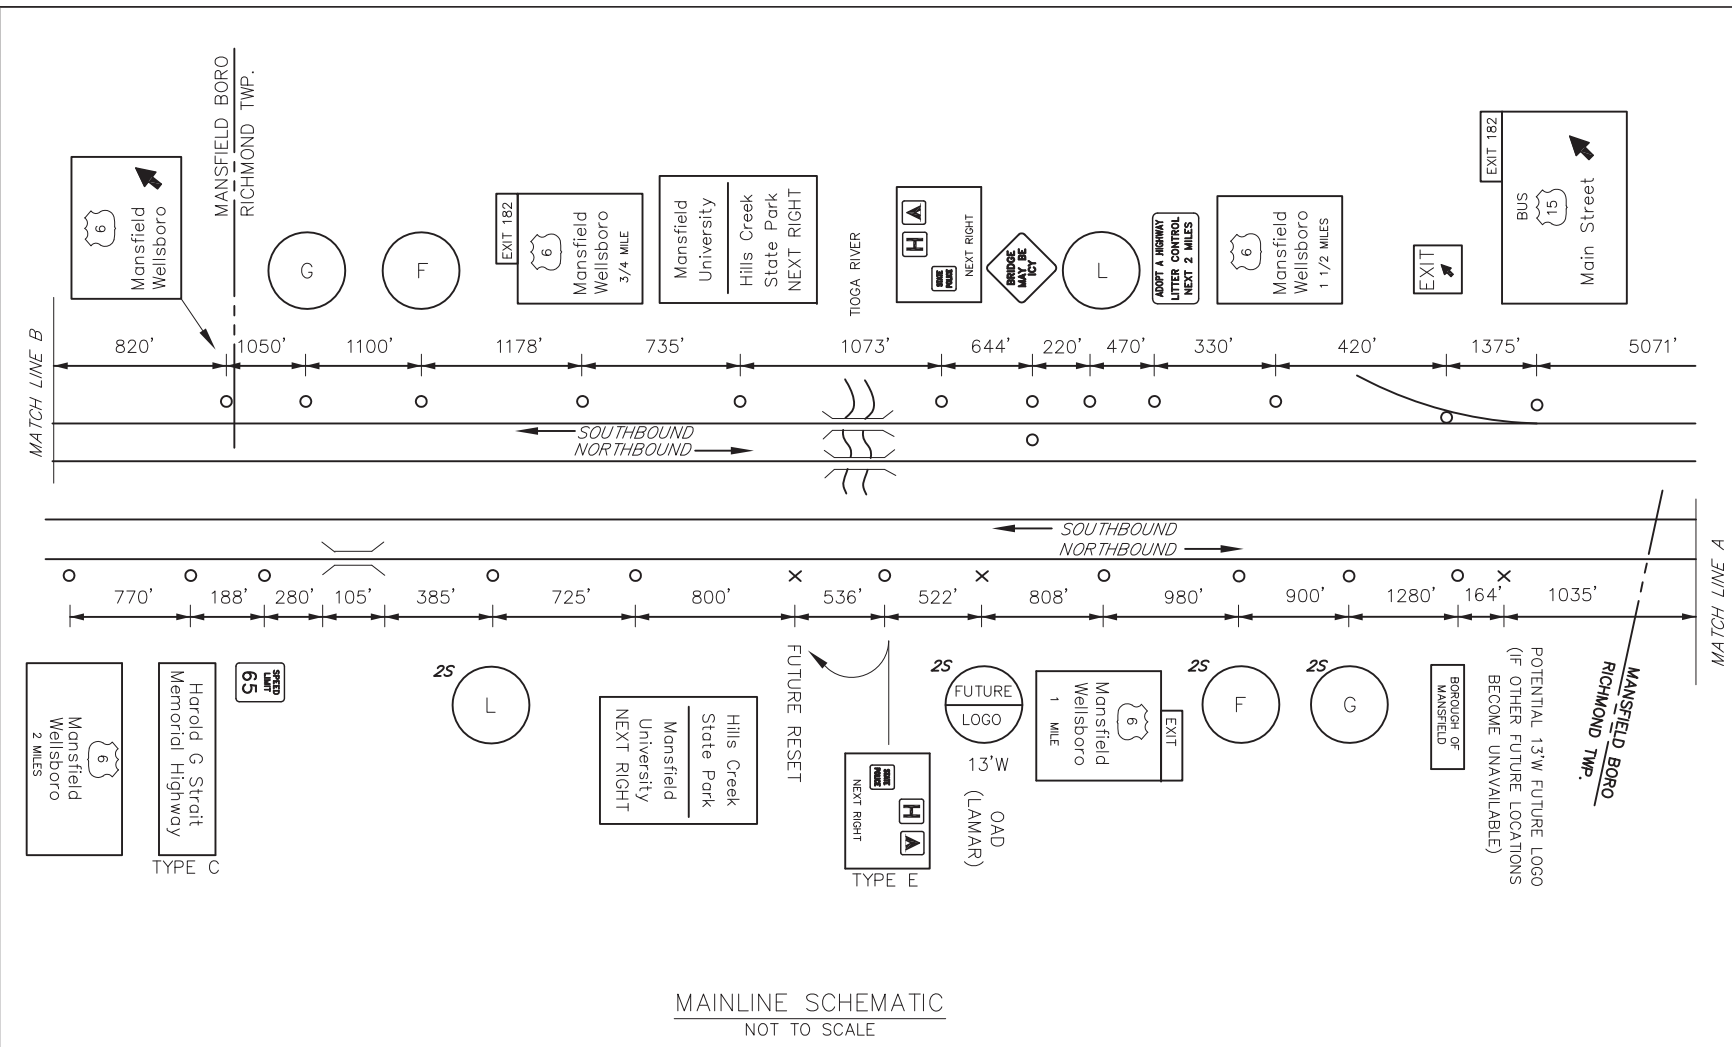

MAINLINE SCHEMATIC  
NOT TO SCALE

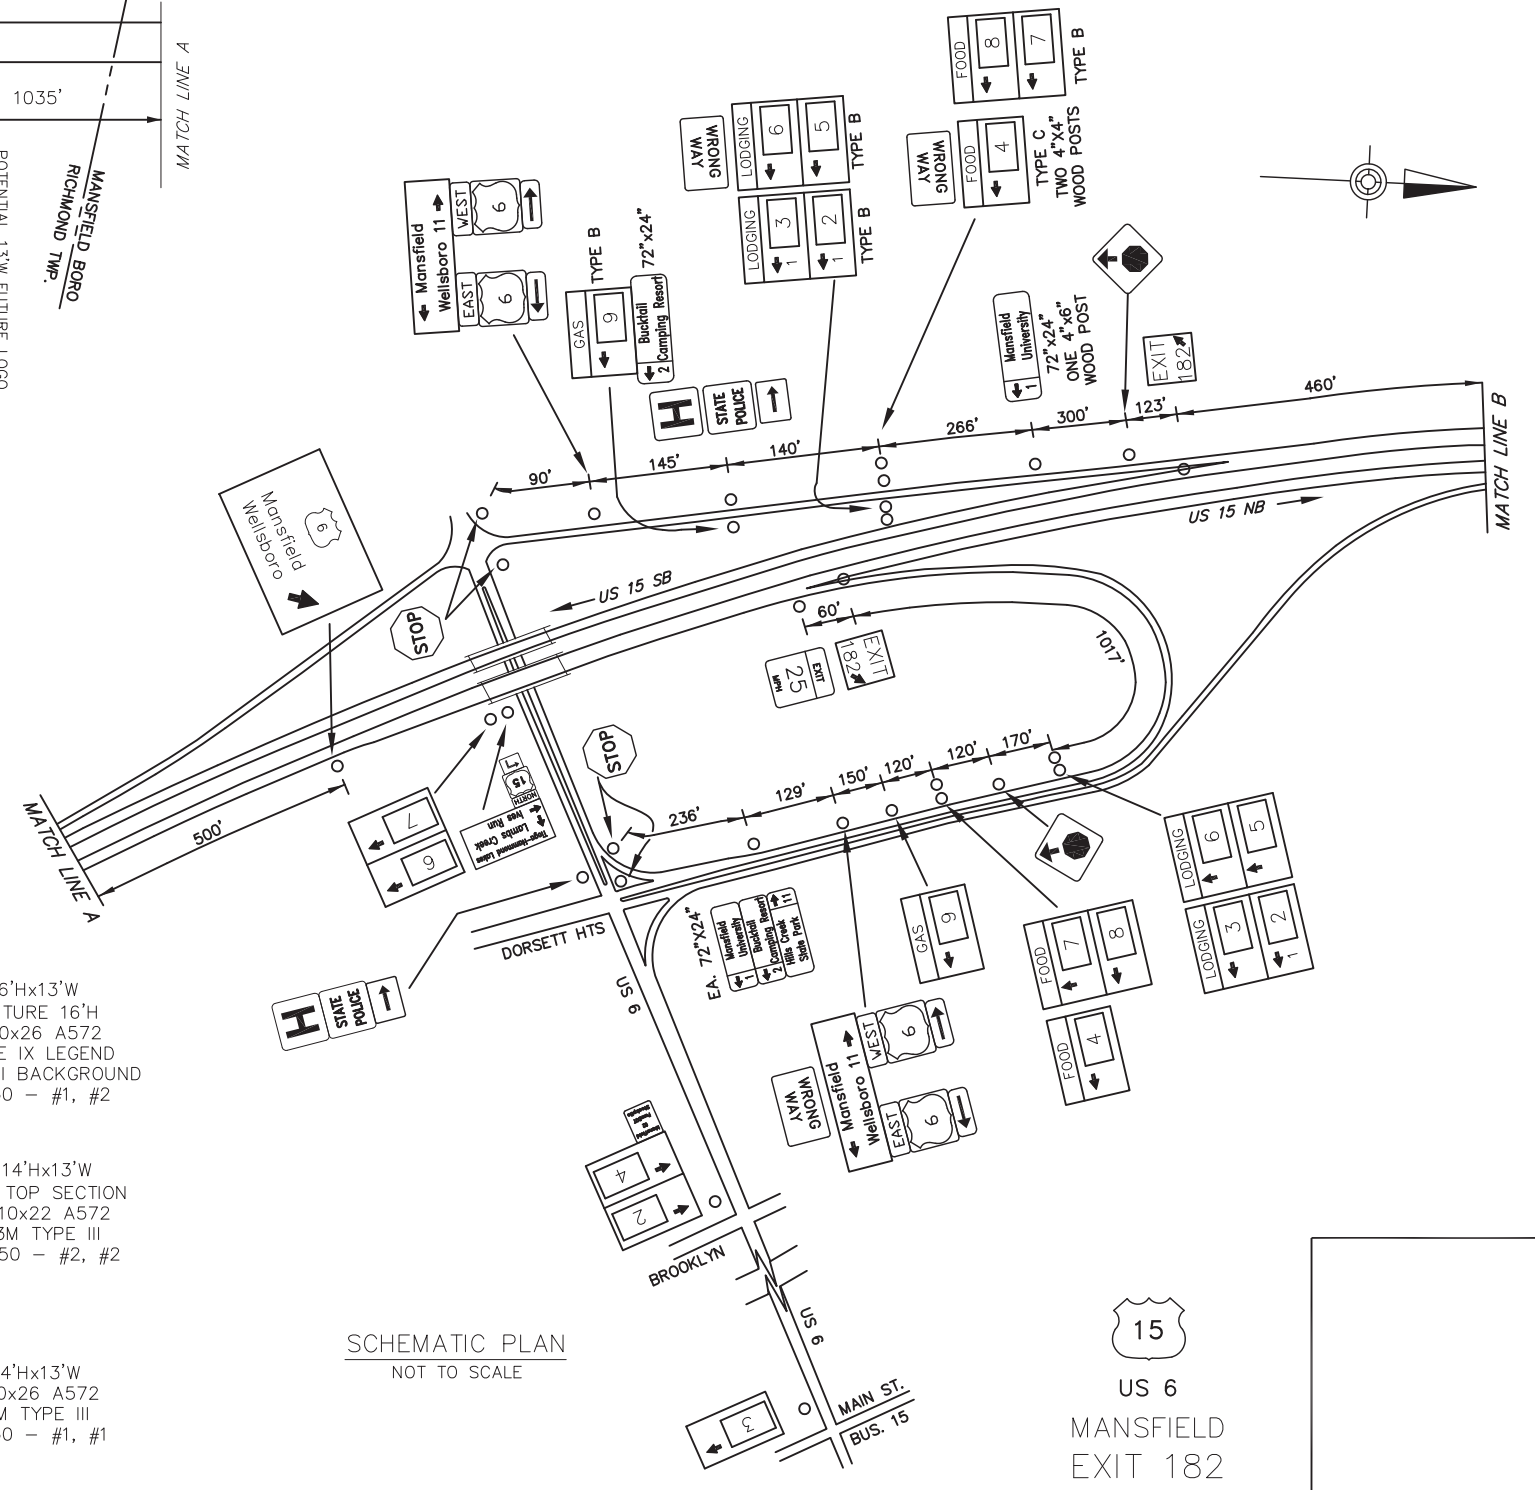

SCHEMATIC PLAN  
NOT TO SCALE

LEGEND  
2S - GUIDE RAIL

EXIT 182 SPECIFIC INFORMATION PANEL			
LEGEND	DIRECTION	BUSINESS	LOGO. NO.
FOOD	NB/SB	LAMBS CREEK RESTAURANT	4
		SHEETZ	8
		PERKIN'S RESTAURANT & BAKERY	7
LODGING	NB/SB	QUALITY INN	2
		MANSFIELD INN	3
		MICROTEL INN & SUITES	5
		HAMPTON INN & SUITES	6
		SHEETZ (DIESEL)	9
GAS	NB/SB		

NB SIGNS		SB SIGNS	
6'Hx13'W FUTURE 16'H W14x30 A572 TYPE IX LEGEND TYPE III BACKGROUND B650 - #3, #1	GAS - EXIT 182 9	6'Hx13'W FUTURE 16'H W10x26 A572 TYPE IX LEGEND TYPE III BACKGROUND B650 - #1, #2	GAS - EXIT 182 9
14'Hx13'W W10x26 A572 3M TYPE III B650 - #1, #1	FOOD - EXIT 182 X 4 7 8	14'Hx13'W 16' TOP SECTION W10x22 A572 3M TYPE III B650 - #2, #2	FOOD - EXIT 182 X 4 7 8
14'Hx13'W 16' TOP SECTION W10x22 A572 3M TYPE III B650 - #2, #1	LODGING - EXIT 182 2 3 5 6	14'Hx13'W W10x26 A572 3M TYPE III B650 - #1, #1	LODGING - EXIT 182 2 3 5 6