


| DISTRICT                    | COUNTY | ROUTE | PROJECT | SHEET |
|-----------------------------|--------|-------|---------|-------|
| 3-0                         | TIOGA  | US 15 |         |       |
| LAWRENCE TOWNSHIP REVISIONS |        |       |         |       |
|                             |        |       |         |       |
|                             |        |       |         |       |
|                             |        |       |         |       |


| TABULATION OF QUANTITIES                                             |        |          |
|----------------------------------------------------------------------|--------|----------|
| ITEM                                                                 | UNIT   | QUANTITY |
| POST MOUNTED SIGNS, TYPE A, LOGO                                     | SQ.FT. |          |
| POST MOUNTED SIGNS, TYPE B, LOGO                                     | SQ.FT. |          |
| POST MOUNTED SIGNS, TYPE C, LOGO                                     | SQ.FT. |          |
| BREAKAWAY SYSTEMS                                                    | EACH   |          |
| * STEEL S OR W BEAM POSTS                                            | LBS.   |          |
| LOGO SIGN MOUNTING                                                   | EACH   |          |
| REMOVAL OF POST MOUNTED MOTORIST SERVICE SIGNS, TYPES A, B, C, E & F | L.S.   |          |

\* APPROXIMATE QUANTITY FOR INFORMATION ONLY

| SYMBOLS |                              |
|---------|------------------------------|
| ○       | Existing Sign to Remain      |
| △       | Existing Sign to be Removed  |
| ◻       | Existing Sign Reset as Shown |
| ●       | NEW SIGN                     |
| ×       | FUTURE SIGN                  |
| ⊗       | Existing Utility Pole        |

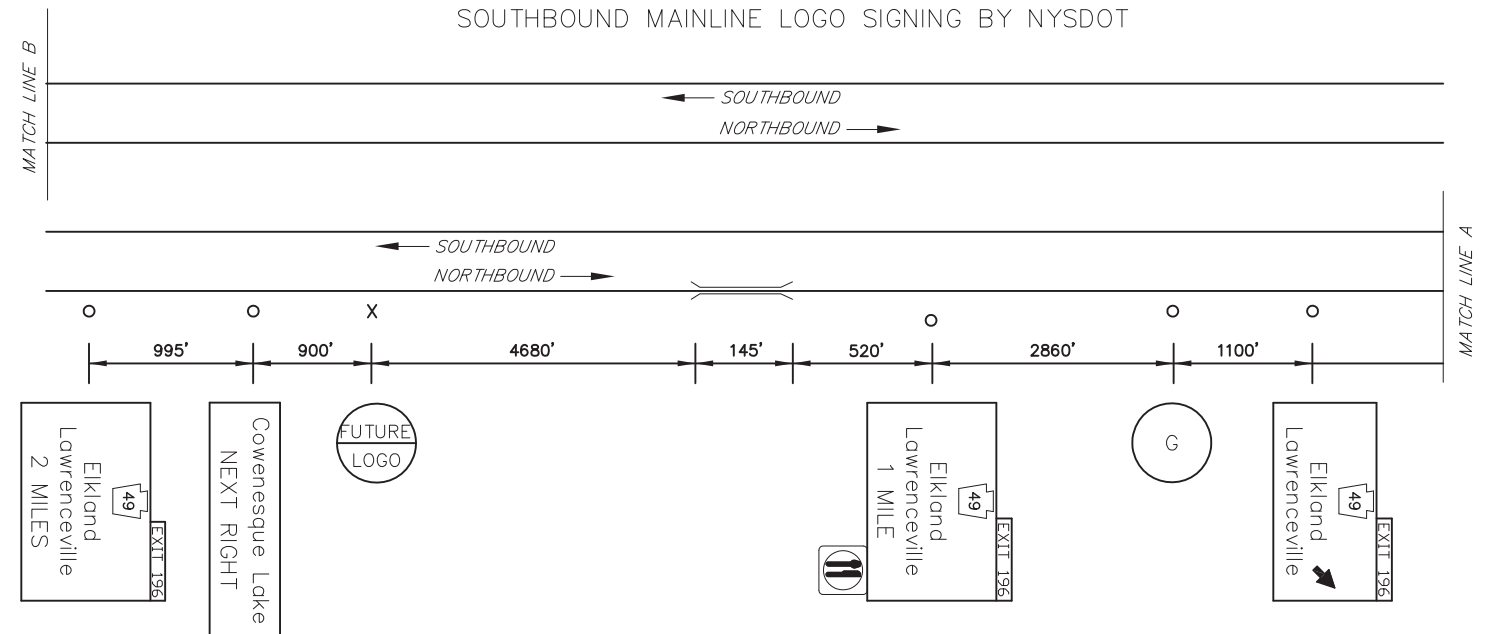

MAINLINE SCHEMATIC  
NOT TO SCALE

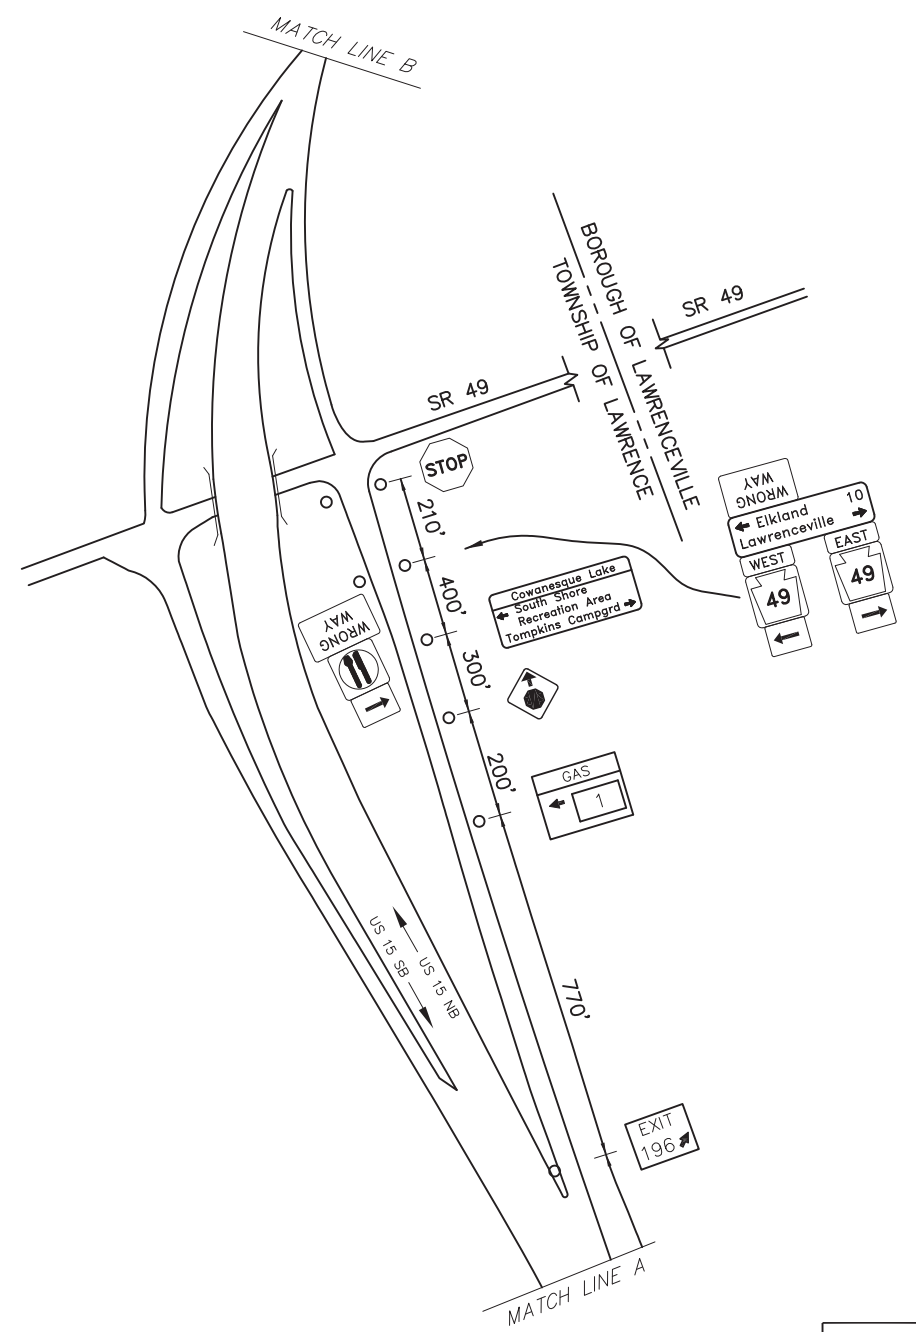


SCHEMATIC PLAN  
NOT TO SCALE

  
 SR 49  
 LAWRENCEVILLE  
 EXIT 196

WORK ALONG FREEWAY PERMITTED BETWEEN 9:00 AM AND 2:30 PM, UNLESS OTHERWISE APPROVED BY ENGINEERING DISTRICT. DO NOT WORK DURING HOLIDAY. PERIODS IF APPLICABLE, REINSTALL GUIDERAIL AT END OF EACH DAY.

| EXIT 196 SPECIFIC INFORMATION PANEL |           |                |           |
|-------------------------------------|-----------|----------------|-----------|
| LEGEND                              | DIRECTION | BUSINESS       | LOGO. NO. |
| GAS                                 | NB        | EXXON (Diesel) | 1         |
|                                     |           |                |           |
|                                     |           |                |           |
|                                     |           |                |           |
|                                     |           |                |           |

6'Hx13'W  
FUTURE 16'H  
W10x26 A572  
TYPE IX LEGEND  
TYPE III BACKGROUND  
B650 - #1, #1

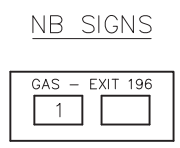

D:\BASE\DESIGN\PROJECTS\AN\W\STATE\AS-BUILT DRAWINGS\PERMITS DISTRICT 03\TIOGA - SR-49-SR 49 SR XX-1515-EXIT 196 LAWRENCEVILLE PLAN  
 10/12/2010 1:40 PM