


DISTRICT	COUNTY	ROUTE	PROJECT	SHEET
3-0	TIOGA	US 15		
COVINGTON & RICHMOND TOWNSHIPS				
REVISIONS				


SYMBOLS	
○	Existing Sign to Remain
△	Existing Sign to be Removed
◻	Existing Sign Reset as Shown
●	NEW SIGN
×	FUTURE SIGN
⊗	Existing Utility Pole

TABULATION OF QUANTITIES		
ITEM	UNIT	QUANTITY
POST MOUNTED SIGNS, TYPE A, LOGO	SQ.FT.	
POST MOUNTED SIGNS, TYPE B, LOGO	SQ.FT.	
POST MOUNTED SIGNS, TYPE C, LOGO	SQ.FT.	
BREAKAWAY SYSTEMS	EACH	
* STEEL S OR W BEAM POSTS	LBS.	
LOGO SIGN MOUNTING	EACH	
REMOVAL OF POST MOUNTED MOTORIST SERVICE SIGNS, TYPES B, C & F	L.S.	

* APPROXIMATE QUANTITY FOR INFORMATION ONLY

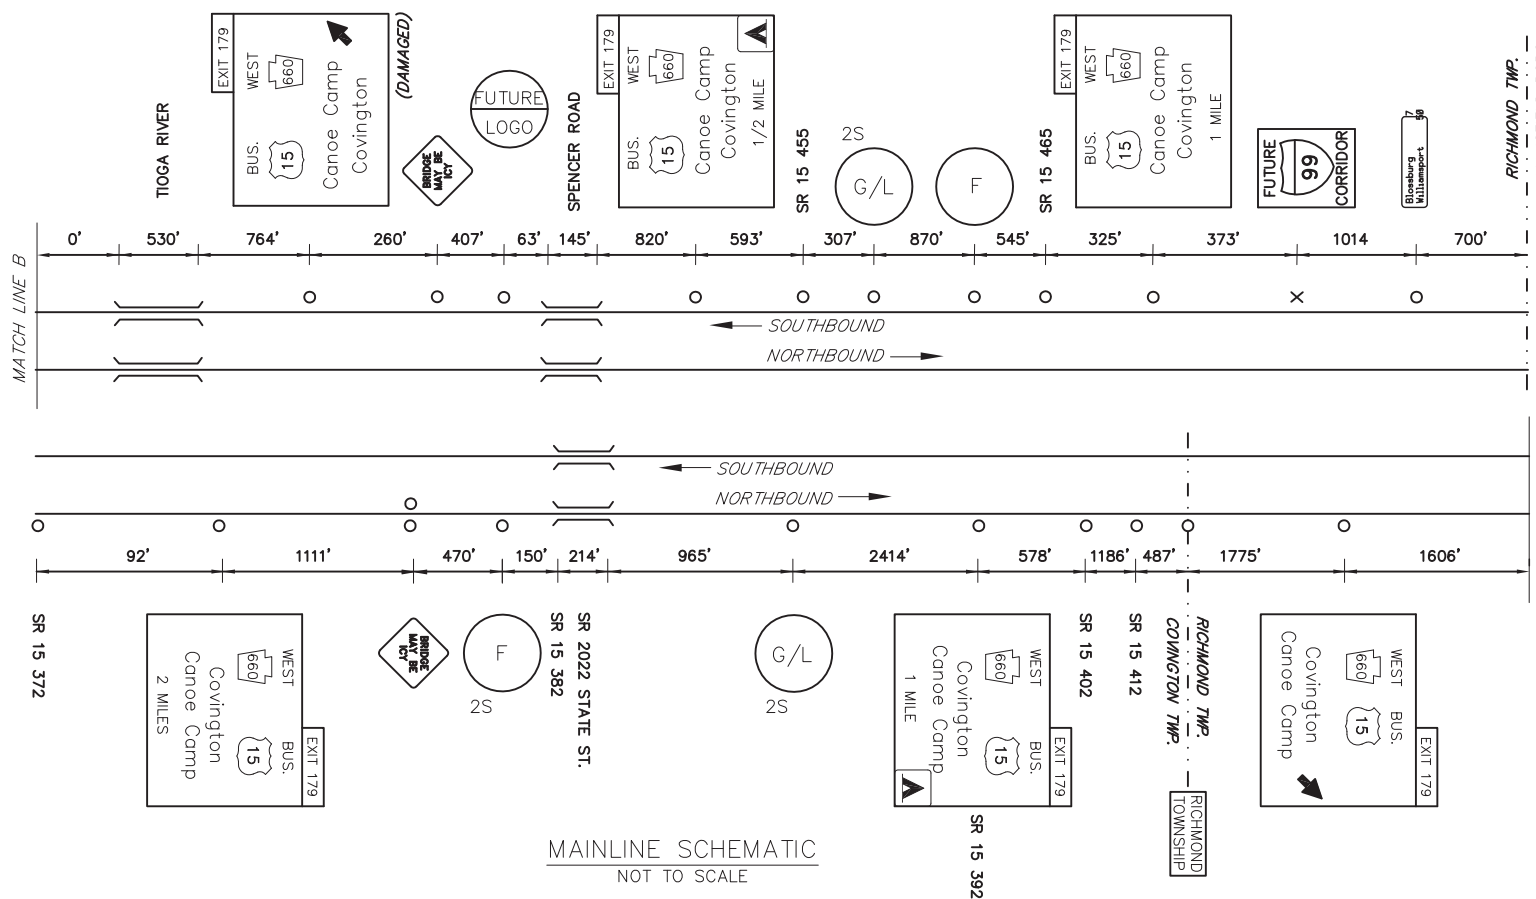

MAINLINE SCHEMATIC
NOT TO SCALE

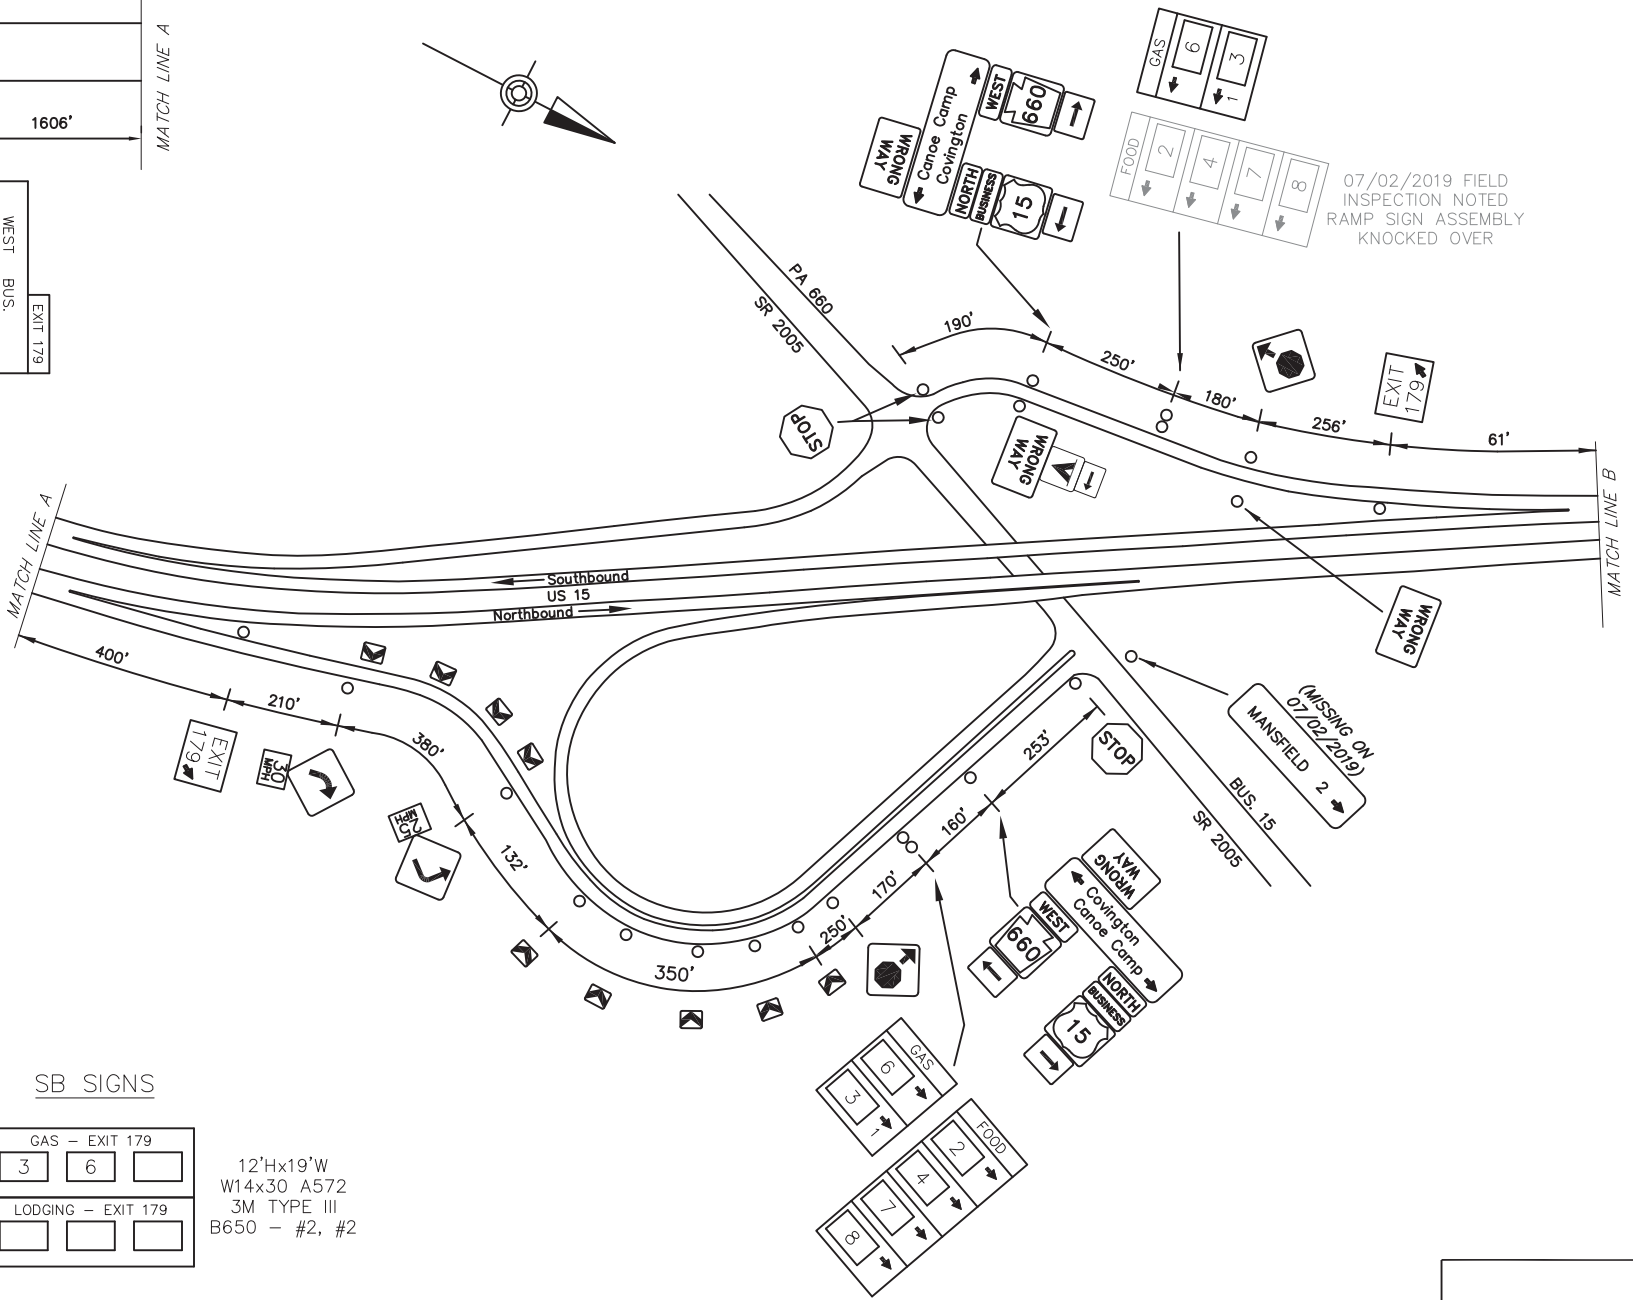

SCHEMATIC PLAN
NOT TO SCALE

LEGEND

2S - GUIDE RAIL

EXIT 179 SPECIFIC INFORMATION PANEL			
LEGEND	DIRECTION	BUSINESS	LOGO. NO.
GAS	NB/SB	ACES & EIGHTS GENERAL STORE (DIESEL)	3
		EXXON (DIESEL)	6
FOOD	NB/SB	ARBY'S	2
		KFC	4
		DUNKIN' DONUTS (24 HOURS)	7
		WENDY'S	8
LODGING	NB/SB		

