
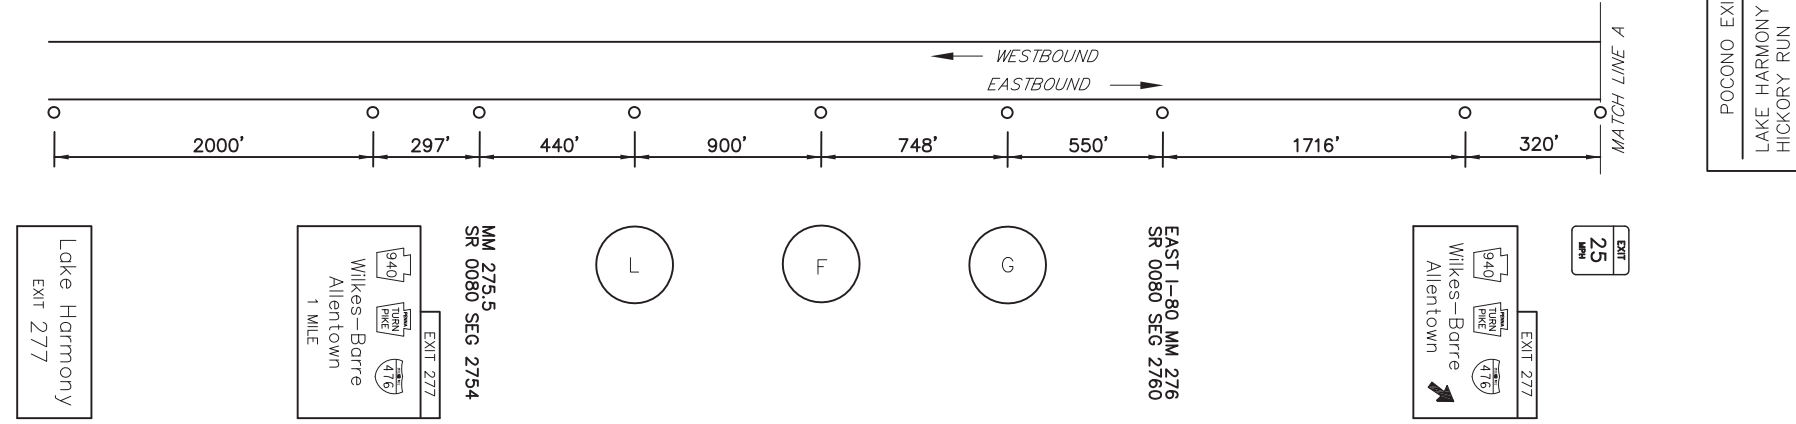


DISTRICT	COUNTY	ROUTE	PROJECT	SHEET
5-0	CARBON	I-80	KIDDER TOWNSHIP	
REVISIONS				

SYMBOLS	
○	Existing Sign to Remain
△	Existing Sign to be Removed
□	Existing Sign Reset as Shown
●	NEW SIGN
×	FUTURE SIGN

TABULATION OF QUANTITIES		
ITEM	UNIT	QUANTITY
POST MOUNTED SIGNS, TYPE A, LOGO	SQ.FT.	-
POST MOUNTED SIGNS, TYPE B, LOGO	SQ.FT.	-
POST MOUNTED SIGNS, TYPE C, LOGO	SQ.FT.	-
BREAKAWAY SYSTEMS	LBS.	-
* STEEL S OR W BEAM POSTS	EACH	-
LOGO SIGN MOUNTING	EACH	-
RESET POST MOUNTED SIGNS, TYPE A, LOGO	EACH	-
REMOVAL OF POST MOUNTED MOTORIST SERVICE SIGNS, TYPES B, C & F	L.S.	-

* APPROXIMATE QUANTITY FOR INFORMATION ONLY

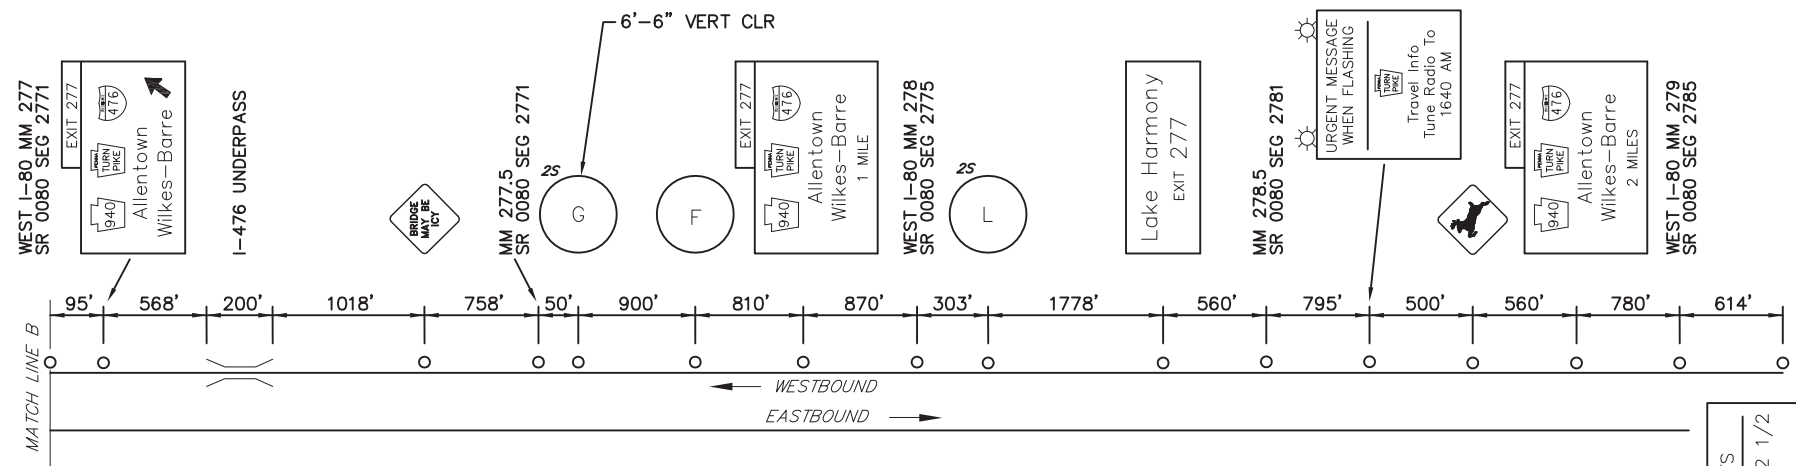

MAINLINE SCHEMATIC
NOT TO SCALE

LEGEND

2S - GUIDE RAIL



DO NOT CLOSE OR RESTRICT TRAVEL LANES BETWEEN 6:00 AM AND 9:00 AM, AND BETWEEN 3:00 PM AND 6:00 PM, MONDAY THRU FRIDAY. DO NOT WORK DURING HOLIDAY PERIODS.

NO WORK PERMITTED ON POCONO RACEWAY EVENT DATES.

EXIT 277 SPECIFIC INFORMATION PANEL			
LEGEND	SIGN NUMBER	BUSINESS	LOGO. NO.
GAS	EB/WB	WAWA	13
FOOD	EB/WB	McDONALDS	2
		BURGER KING	11
LODGING	EB/WB	COMFORT INN	4
		POCONO RESORTS	8
		ECONOLOGDE INN & SUITES	9

EB SIGNS

WB SIGNS

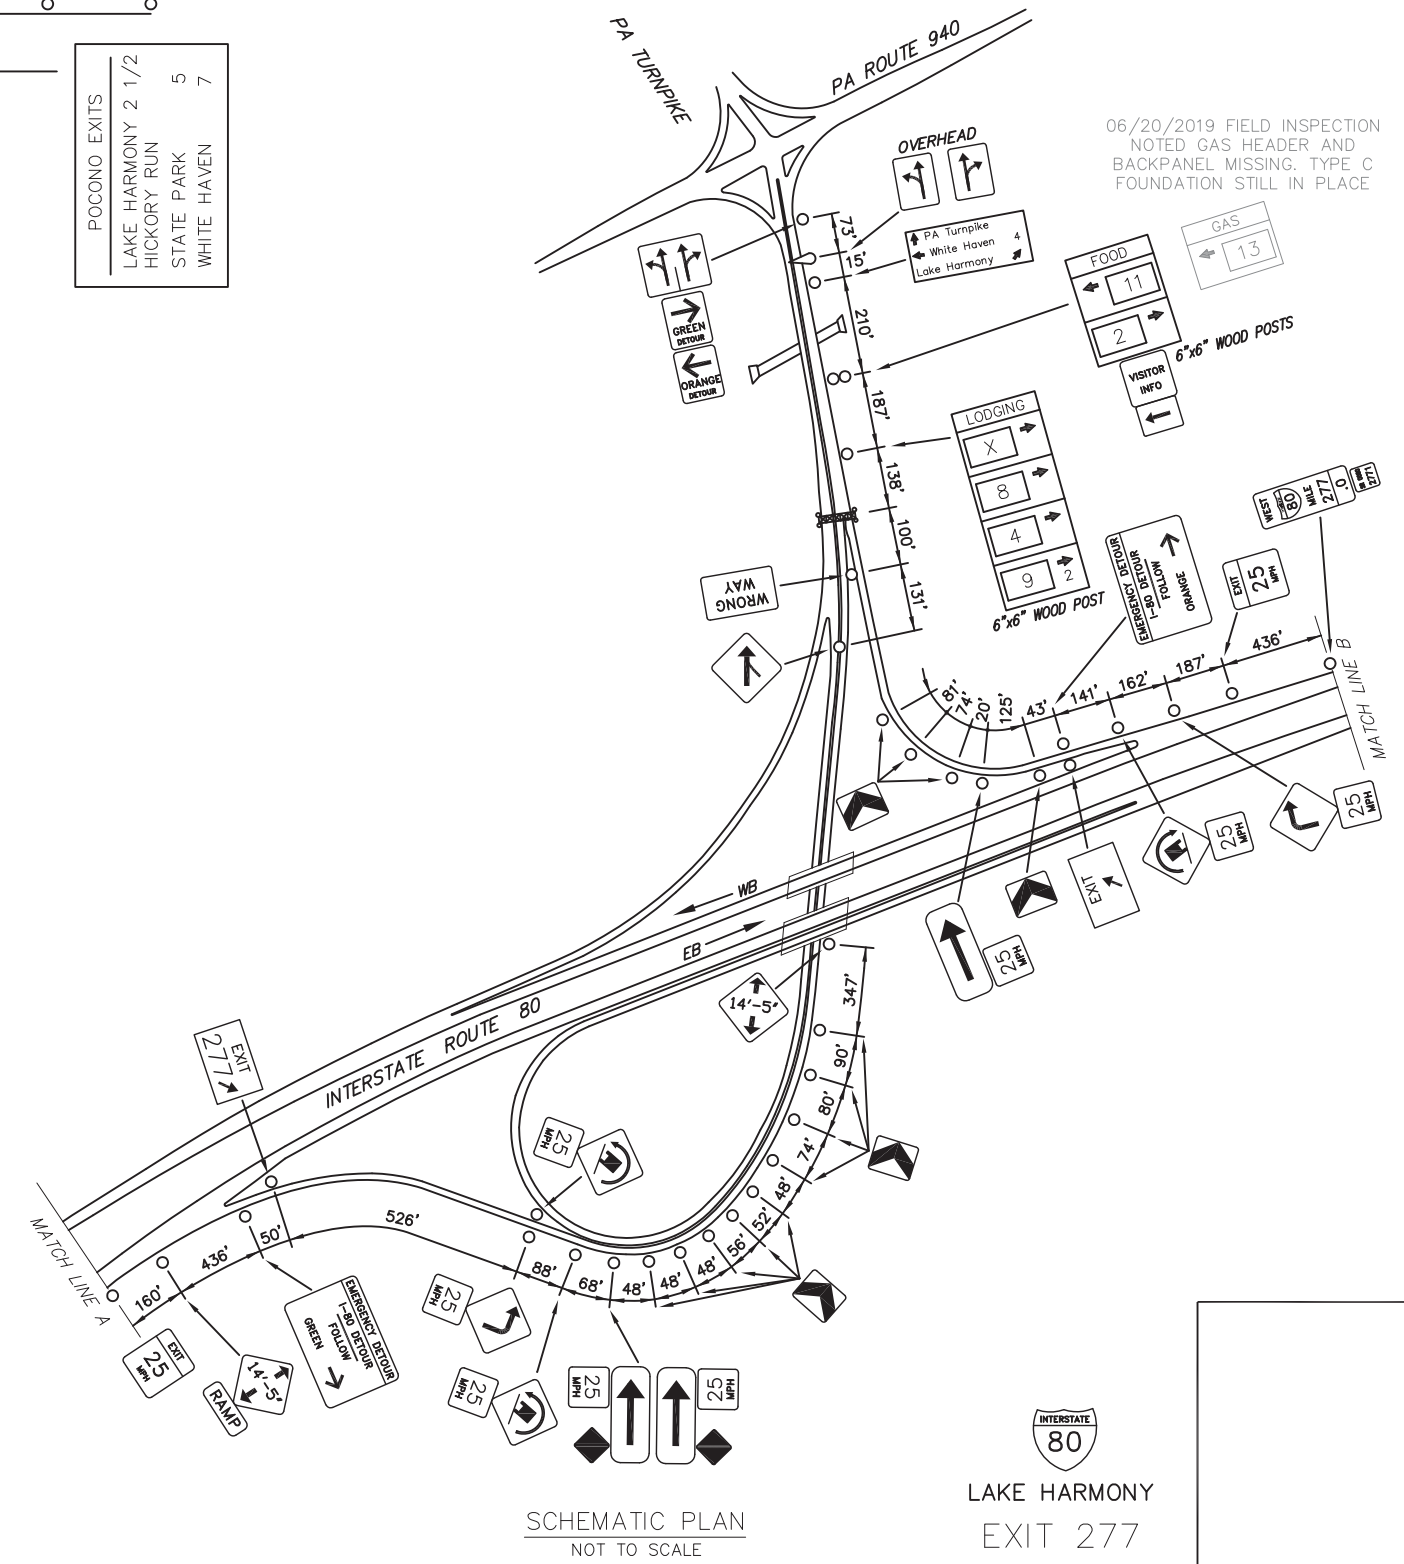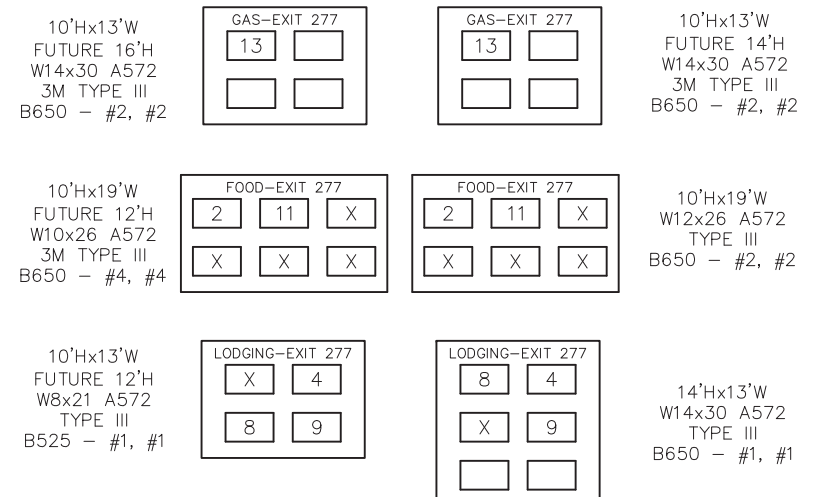

SCHEMATIC PLAN
NOT TO SCALE

LAKE HARMONY
EXIT 277

D:\BASE FILES\2019\11\11\MM\SR\SEG\SEG 277\DRAWINGS\PERMITS\DISTRICT 05\CARBON - 13\10-XX-SPTX-IBL-EXIT 277 - 11\17/2019 11:27 AM