


DISTRICT	COUNTY	ROUTE	PROJECT	SHEET
8-0	YORK	I-83		
SPRING GARDEN, YORK, & SPRINGGETTSBURY TOWNSHIPS				
REVISIONS				

TABULATION OF QUANTITIES		
ITEM	UNIT	QUANTITY
POST MOUNTED SIGNS, TYPE A, LOGO	SQ.FT.	-
POST MOUNTED SIGNS, TYPE B, LOGO	SQ.FT.	-
POST MOUNTED SIGNS, TYPE C, LOGO	SQ.FT.	-
BREAKAWAY SYSTEMS	EACH	-
* STEEL S OR W BEAM POSTS	LBS.	-
LOGO SIGN MOUNTING	EACH	-
FLAT SHEET PANEL REPLACEMENT	SQ.FT.	-
EXTRUDED PANEL REPLACEMENT	SQ.FT.	-
REMOVAL OF POST MOUNTED MOTORIST SERVICE SIGNS, TYPES B, C & F	L.S.	-


* APPROXIMATE QUANTITY FOR INFORMATION ONLY

SYMBOLS	
○	Existing Sign to Remain
△	Existing Sign to be Removed
□	Existing Sign Reset as Shown
●	NEW SIGN
×	FUTURE SIGN
∅	Existing Utility Pole

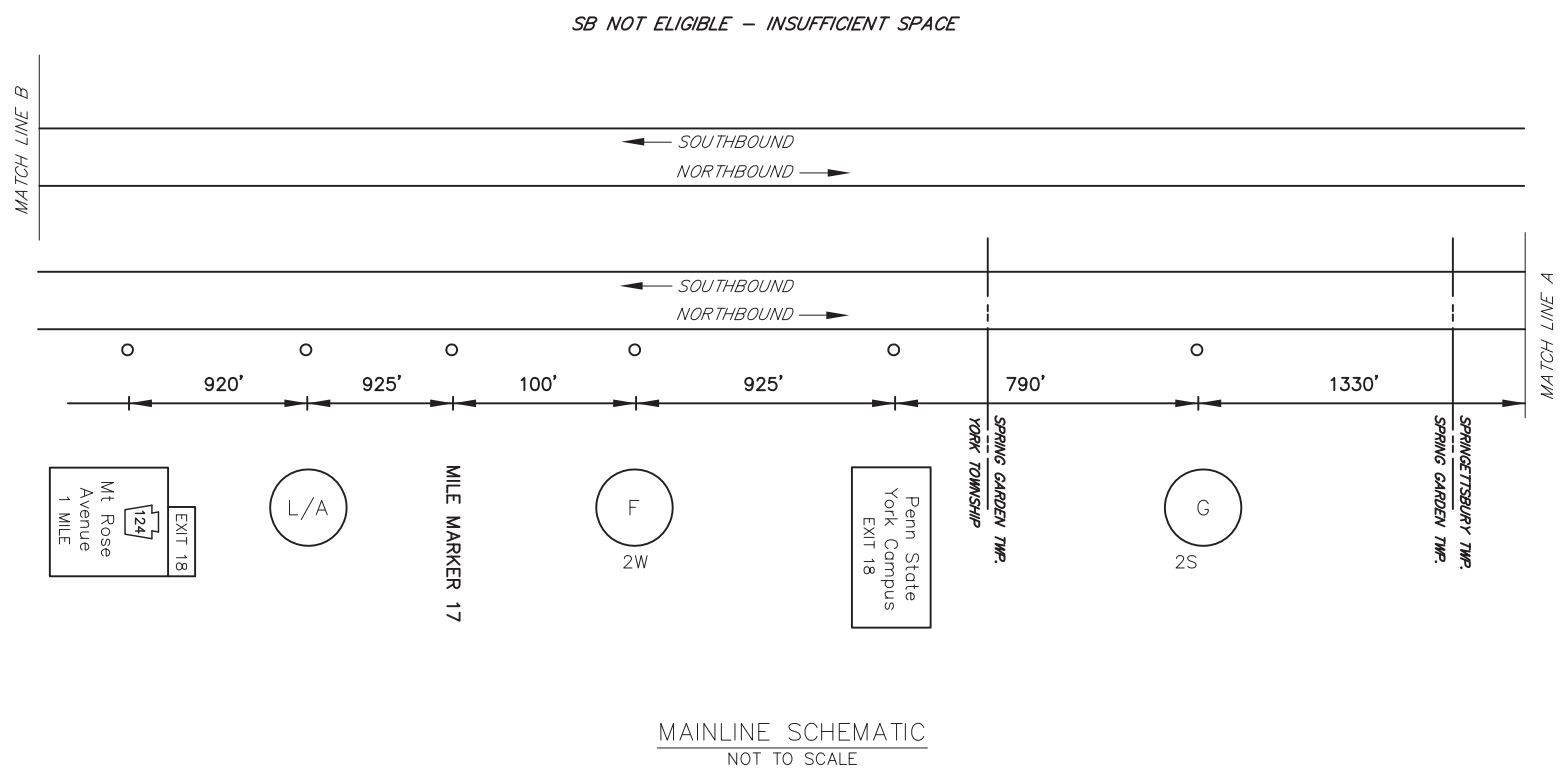

MAINLINE SCHEMATIC
NOT TO SCALE

06/14/2019 FIELD INSPECTION
NOTED INTERCHANGE IS UNDER
CONSTRUCTION

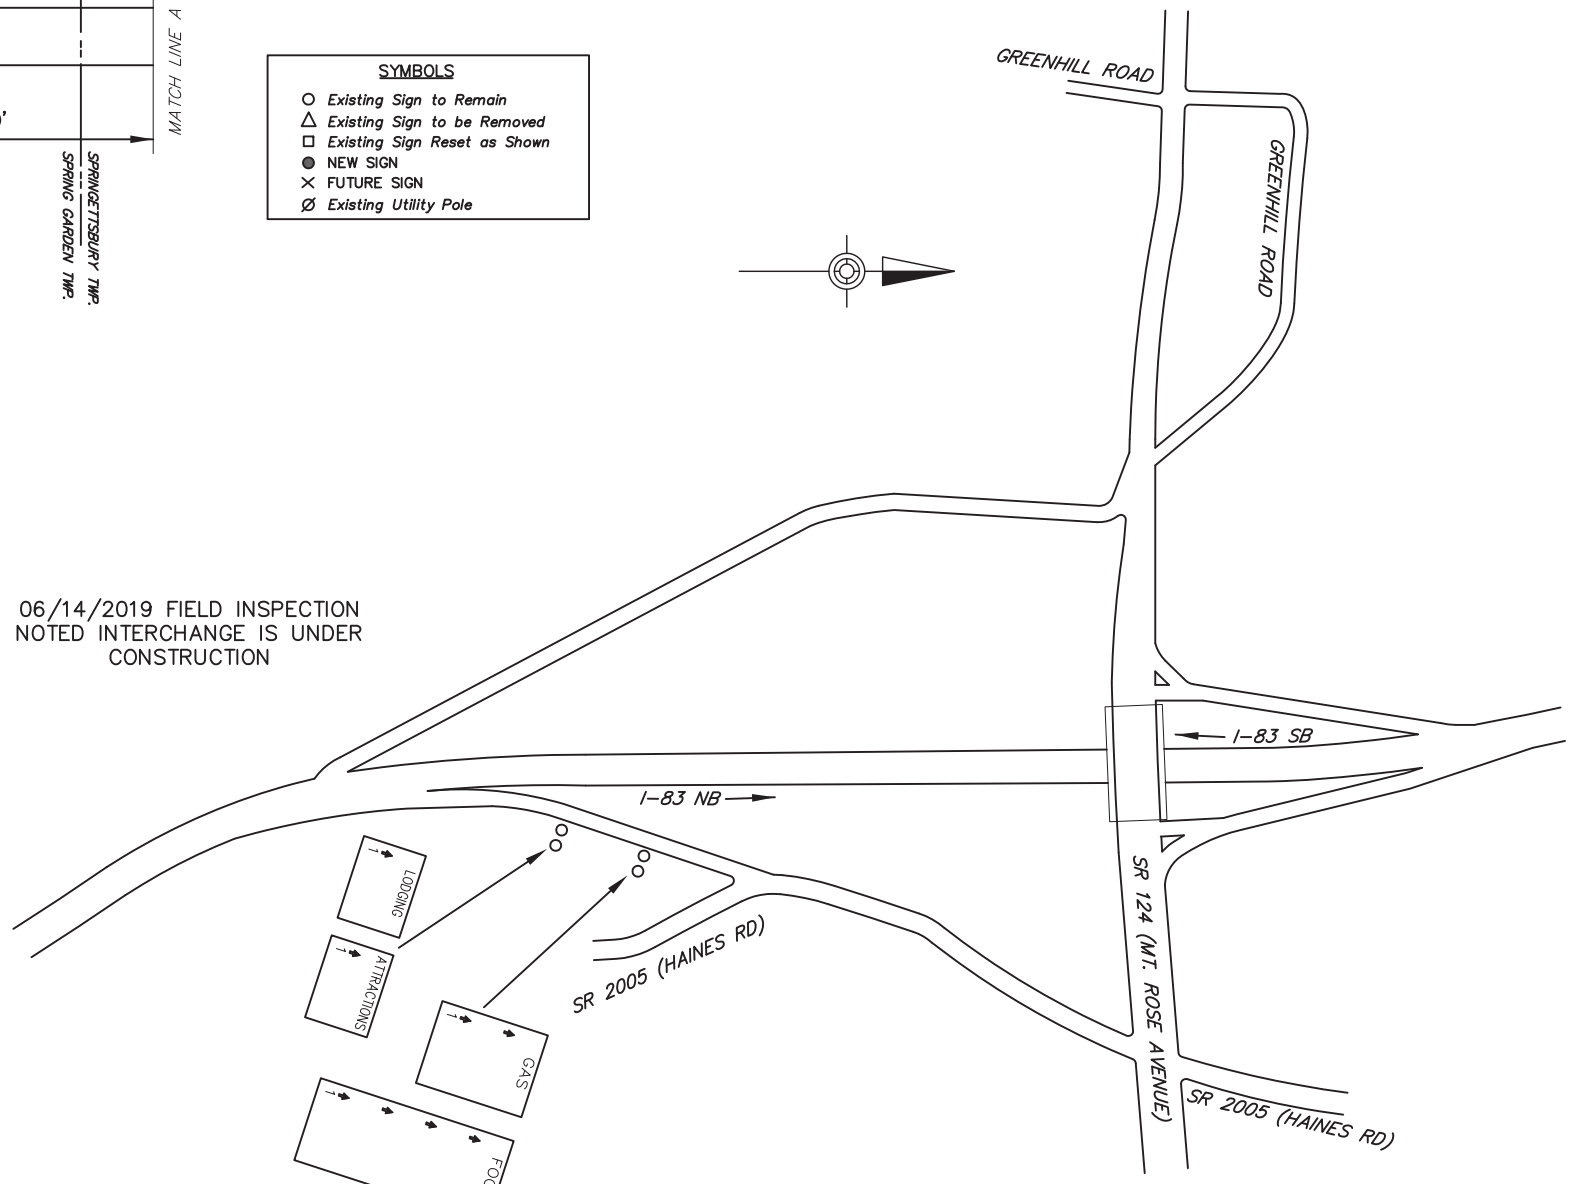

SCHEMATIC PLAN
NOT TO SCALE

LEGEND


2S/2W - GUIDE RAIL

FREEWAY LANE CLOSURES & RESTRICTIONS
ONLY PERMITTED BETWEEN 9:00 PM AND
6:00 AM MONDAY THRU FRIDAY.
DO NOT WORK DURING HOLIDAY PERIODS.


EXIT 18 SPECIFIC INFORMATION PANEL			
LEGEND	DIRECTION	BUSINESS	LOGO. NO.
FOOD	NB	BURGER KING	2
		HERITAGE HILLS OAK	4
		PIZZA HUT	9
		AROOGA'S	5
GAS	NB	SUNOCO (Diesel-24 HOURS)	1
		RUTTER'S (24 HOURS)	8
LODGING	NB	HERITAGE HILLS RESORT	7
ATTRACTION	NB	AVALANCHE XPRESS	3

NB SIGNS


10'Hx16'W
48"W LOGO
W10x26 A572
STIM. TYPE III
B650 - #2, #1

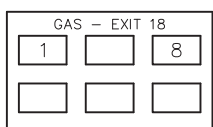

14'Hx13'W
FUTURE 16'H
W18x40 A572
3M TYPE III
B650 - #2, #3

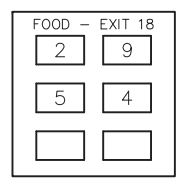

12'Hx13'W
FUTURE 14'H
W8x21 A572
STIM. TYPE III
B525 - #1, #2

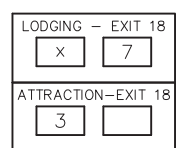

06/14/2019 FIELD INSPECTION
NOTED NON-STANDARD RAMP
SIGNS INSTALLED (BACKPANELS
ARE ALL ONE PIECE.) NO LOGOS
ARE PRESENT ON RAMP SIGNS

D:\BIDDING\2019\08-01\11\W\SP52-AS-BUILD\DRAWINGS\PERMITS\DISTRICT 08\YORK - 661515-XI-SIGNAGE-IBL-EXIT 18 PLAN
 08/07/2019 10:11 AM



MT. ROSE AVENUE
EXIT 18