


DISTRICT	COUNTY	ROUTE	PROJECT	SHEET
8-0	YORK	I-83		
FAIRVIEW TOWNSHIP				
8-0	CUMBERLAND	I-83		
LOWER ALLEN TOWNSHIP				
REVISIONS				


SYMBOLS	
○	Existing Sign to Remain
△	Existing Sign to be Removed
◻	Existing Sign Reset as Shown
●	NEW SIGN
×	FUTURE SIGN
∅	Existing Utility Pole

TABULATION OF QUANTITIES		
ITEM	UNIT	QUANTITY
POST MOUNTED SIGNS, TYPE A, LOGO	SQ.FT.	
POST MOUNTED SIGNS, TYPE B, LOGO	SQ.FT.	
POST MOUNTED SIGNS, TYPE C, LOGO	SQ.FT.	
BREAKAWAY SYSTEMS	EACH	
* STEEL S OR W BEAM POSTS	LBS.	
LOGO SIGN MOUNTING	EACH	
REMOVAL OF POST MOUNTED MOTORIST SERVICE SIGNS, TYPES A & E	EACH	
REMOVAL OF POST MOUNTED MOTORIST SERVICE SIGNS, TYPES B, C & F	L.S.	

* APPROXIMATE QUANTITY FOR INFORMATION ONLY

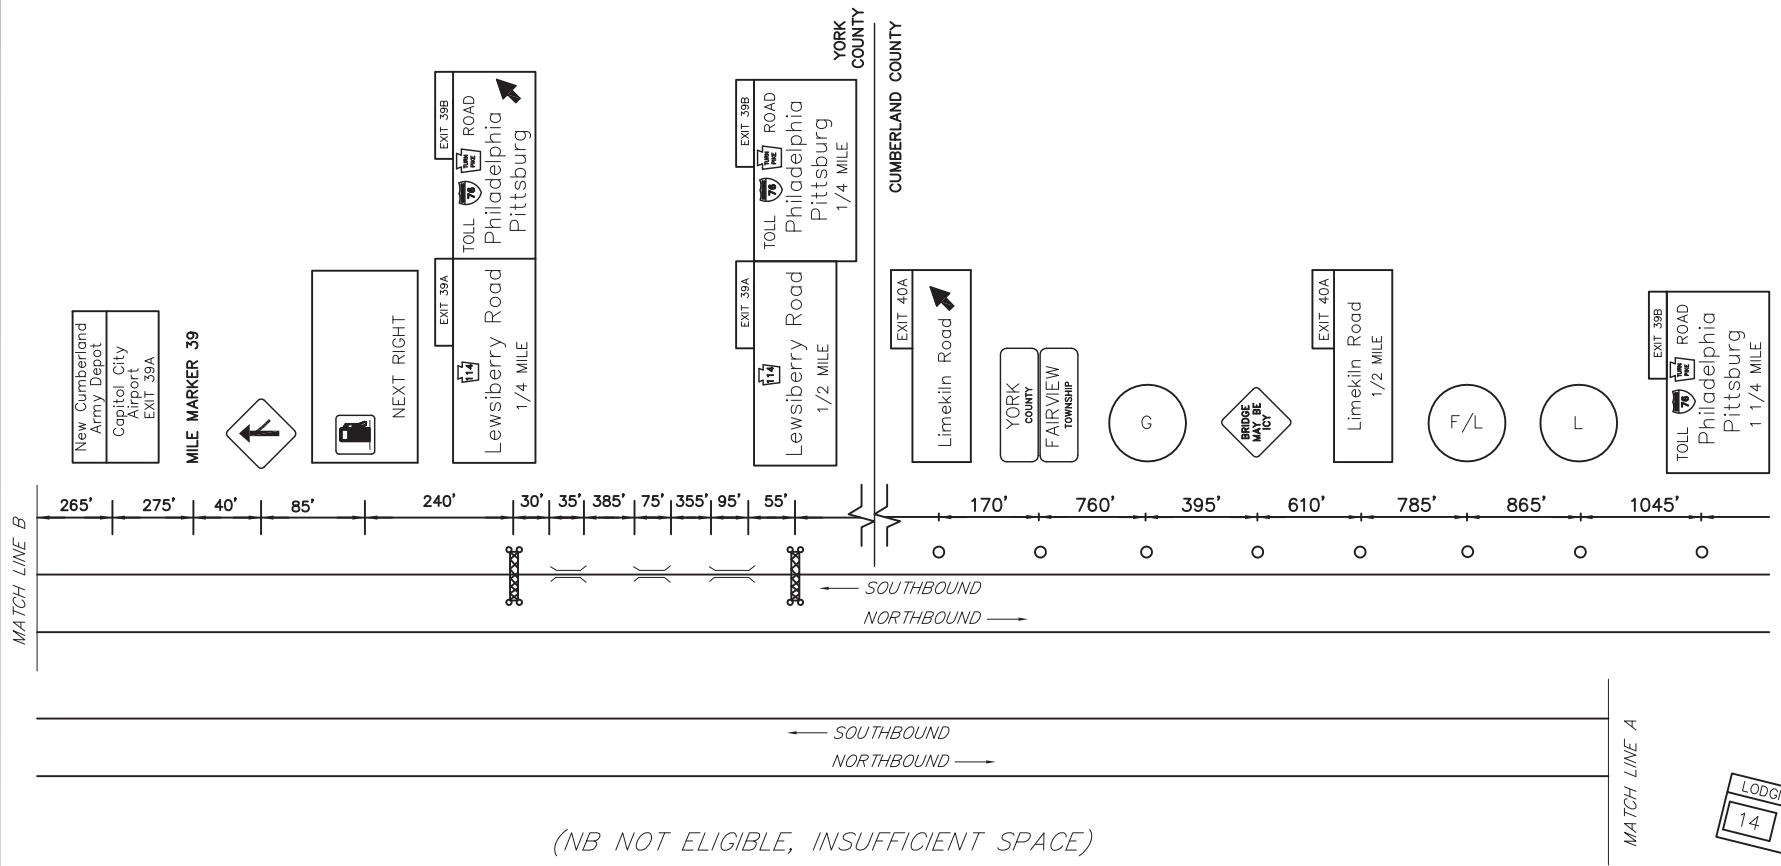

MAINLINE SCHEMATIC NOT TO SCALE

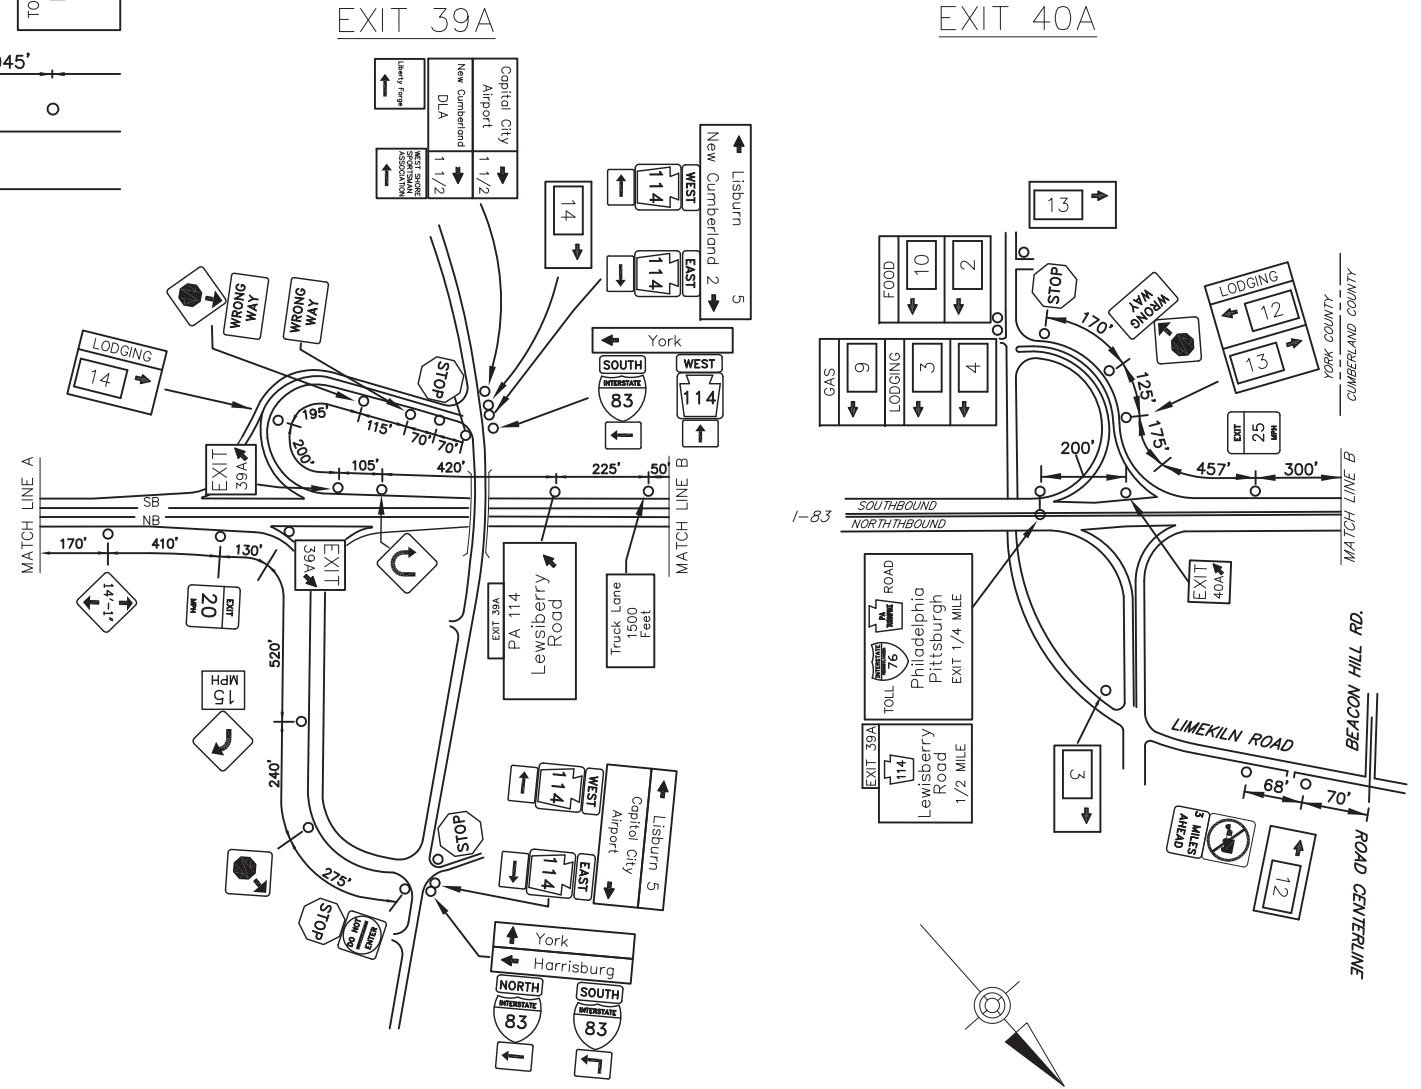

SCHEMATIC PLAN NOT TO SCALE

EXIT 39A/40A SPECIFIC INFORMATION PANEL			
LEGEND	DIRECTION	BUSINESS	LOGO. NO.
LODGING	40A SB	CLARION HOTEL	3
		BEST WESTERN - PLUS	4
		MOTEL 6 NO. 766	7
		HOLIDAY INN EXPRESS & SUITES	12
		SCOTTISH INN	13
FOOD	40A SB	JOHN'S DINER (Open 24 Hrs)	2
		McDONALD'S (24 HRS)	10
GAS	40A SB	SUNOCO (24 HOURS)	9
		SPEEDWAY	11
	39A SB	DAYS INN WYNDHAM	14
		RUTTER'S (24 HOURS/DIESEL)	6

SB SIGNS	
12'Hx13'W W8x21 3M TYPE III B525 - #1, #1	GAS - EXIT 40A 9 11 GAS - EXIT 39A 6
16'Hx13'W W14x30 3M TYPE III B650 - #2, #2	FOOD - EXIT 40A X 2 10
16'Hx13'W W14x30 A572 STIM. TYPE IV B650 - #1, #1	LODGING - EXIT 40A 12 13 LODGING - EXIT 40A X X 3 4 LODGING - EXIT 39A 14

D:\BIDDING\830524\830524-01\DRAWINGS\PERMITS\DISTRICT 08\YORK - 6610-01-KI-SYNDIC-1801-EXIT 39A-40A.PLAN
 10/12/2010 10:56 AM


 LEWSIBERRY ROAD & LIMEKILN ROAD
 EXIT 39A & 40A