


DISTRICT	COUNTY	ROUTE	PROJECT	SHEET
9-0	BLAIR	I-99		
ALLEGHENY & LOGAN TOWNSHIPS				
REVISIONS				

SYMBOLS	
○	Existing Sign to Remain
△	Existing Sign to be Removed
◻	Existing Sign Reset as Shown
●	NEW SIGN
×	FUTURE SIGN
⊗	Existing Utility Pole

TABULATION OF QUANTITIES		
ITEM	UNIT	QUANTITY
POST MOUNTED SIGNS, TYPE A, LOGO	SQ.FT.	
POST MOUNTED SIGNS, TYPE B, LOGO	SQ.FT.	
POST MOUNTED SIGNS, TYPE C, LOGO	SQ.FT.	
BREAKAWAY SYSTEMS	EACH	
* STEEL S OR W BEAM POSTS	LBS.	
LOGO SIGN MOUNTING	EACH	
REMOVAL OF POST MOUNTED MOTORIST SERVICE SIGNS, TYPES A & E	EACH	
REMOVAL OF POST MOUNTED MOTORIST SERVICE SIGNS, TYPES B, C & F	L.S.	

* APPROXIMATE QUANTITY FOR INFORMATION ONLY

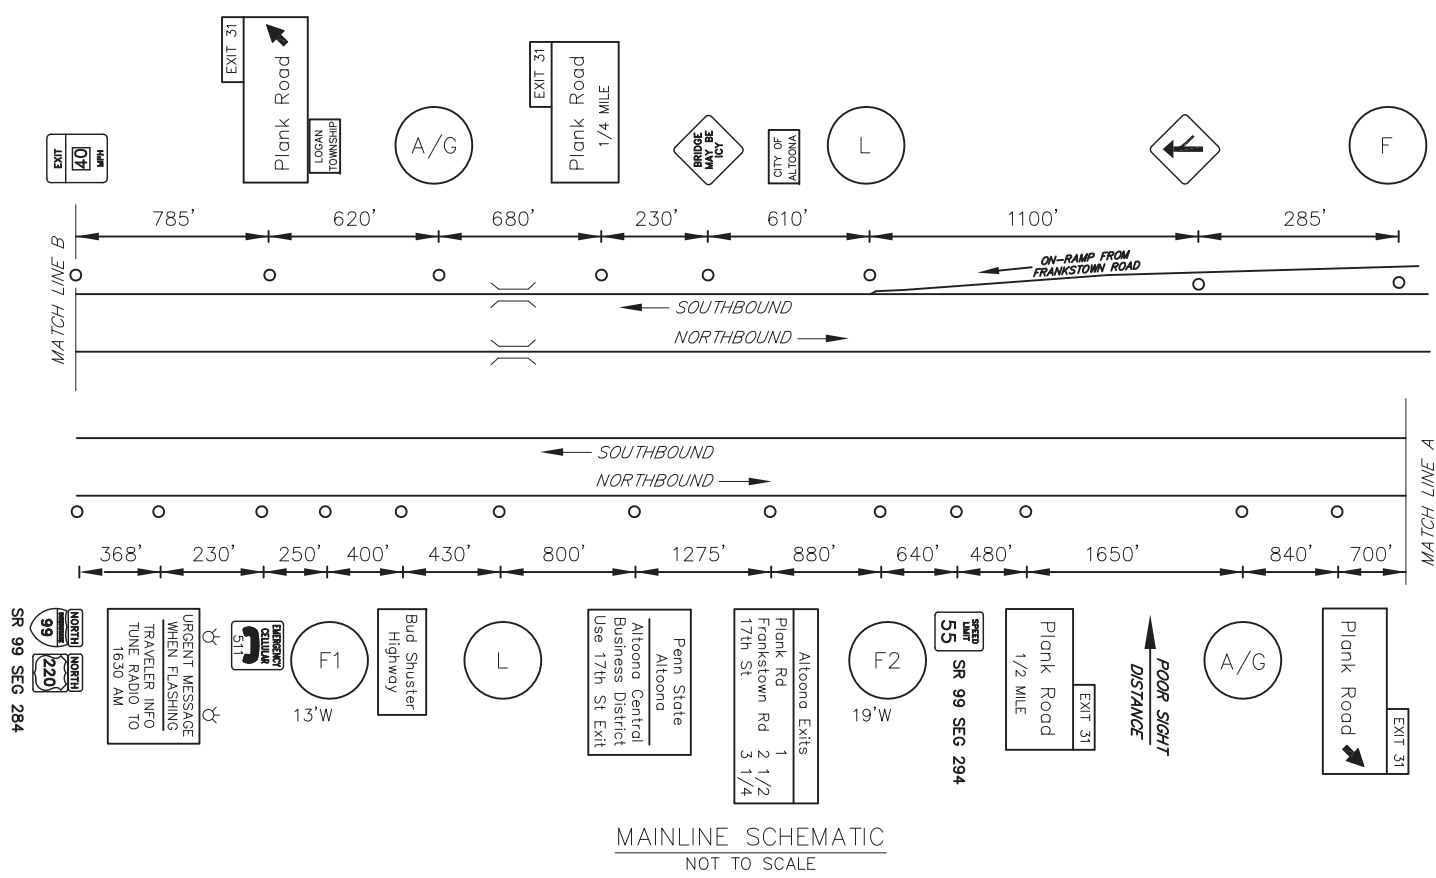

WORK ALONG FREEWAY PERMITTED BETWEEN 9:00 AM AND 2:30 PM, UNLESS OTHERWISE APPROVED BY ENGINEERING DISTRICT. DO NOT WORK DURING HOLIDAY PERIODS IF APPLICABLE. REINSTALL GUIDERAIL AT END OF EACH DAY. CONTACT PENNDOT DISTRICT 9-0 BOYE HERSHBERGER AT 814-696-7237 ONE WEEK PRIOR TO CONSTRUCTION. CONTACT NEIL HOOD AT 814-696-7137 FOR MPT ISSUES.

EXIT 31 SPECIFIC INFORMATION PANEL					
LEGEND	DIRECTION	BUSINESS	LOGO. NO.		
FOOD	NB/SB	CRACKER BARREL	18		
		DENNY'S (24 HOURS)	1		
		EAT'N PARK (24 HOURS)	6		
		KFC	7		
		LONG JOHN SILVER'S	2		
		APPLEBEE'S	20		
		PRIMANTI BROS	21		
	NB	CHICK FIL A (CLOSED SUNDAY)	9		
		KINGS	12		
		BOB EVANS RESTAURANT	8		
		RED ROBIN	19		
		DUNKIN' DONUTS	23		
		LODGING	NB/SB	COMFORT INN	3
				ALTOONA GRAND HOTEL	13
HAMPTON INN	5				
HOLIDAY INN EXPRESS	22				
ATTRACTION	NB/SB		LOGAN VALLEY MALL	11	
			GAS	NB/SB	

<p>NB SIGNS</p> <p>12'Hx13'W FUTURE 16'H W14x30 A572 3M TYPE III B650 - #2, #2</p> <p>F2 10'Hx19'W 12' TOP SECTION FUTURE 12'H W12x26 A572 3M TYPE III B650 - #2, #2</p> <p>14'Hx13'W 16' TOP SECTION W14x30 A572 3M TYPE III B650 - #2, #2</p> <p>F1 14'Hx13'W W8x21 A572 TYPE IX LEGEND TYPE III BACKGROUND B525 - #1, #2</p>	<p>SB SIGNS</p> <p>12'Hx13'W FUTURE 16'H W14x30 A572 3M TYPE III B650 - #2, #2</p> <p>14'Hx13'W W14x30 A572 3M TYPE III B650 - #2, #2</p> <p>10'Hx19'W 12' TOP SECTION FUTURE 12'H W12x26 A572 3M TYPE III B650 - #2, #2</p>
--	---

