
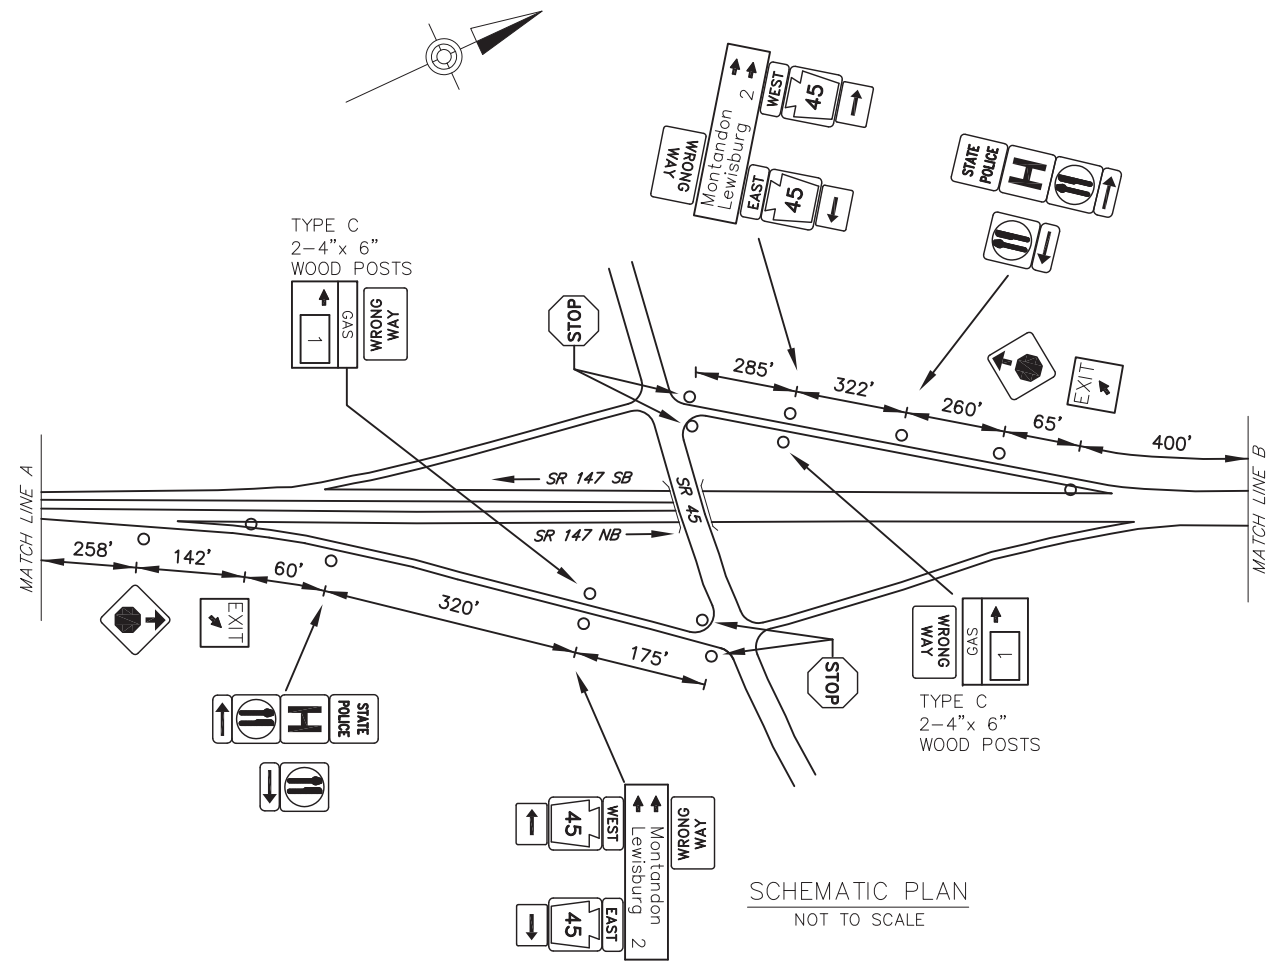


DISTRICT	COUNTY	ROUTE	PROJECT	SHEET
3-0	NORTHUMBERLAND	SR 147	WEST CHILLISQUAQUE TOWNSHIP REVISIONS	

SYMBOLS	
○	Existing Sign to Remain
△	Existing Sign to be Removed
□	Existing Sign Reset as Shown
●	NEW SIGN
×	FUTURE SIGN
⊗	Existing Utility Pole

TABULATION OF QUANTITIES		
ITEM	UNIT	QUANTITY
POST MOUNTED SIGNS, TYPE A, LOGO	SQ.FT.	
POST MOUNTED SIGNS, TYPE B, LOGO	SQ.FT.	
POST MOUNTED SIGNS, TYPE C, LOGO	SQ.FT.	-
BREAKAWAY SYSTEMS	EACH	
* STEEL S OR W BEAM POSTS	LBS.	
LOGO SIGN MOUNTING	EACH	
REMOVAL OF POST MOUNTED MOTORIST SERVICE SIGNS, TYPES A & E	EACH	-
REMOVAL OF POST MOUNTED MOTORIST SERVICE SIGNS, TYPES B, C & F	L.S.	

* APPROXIMATE QUANTITY FOR INFORMATION ONLY

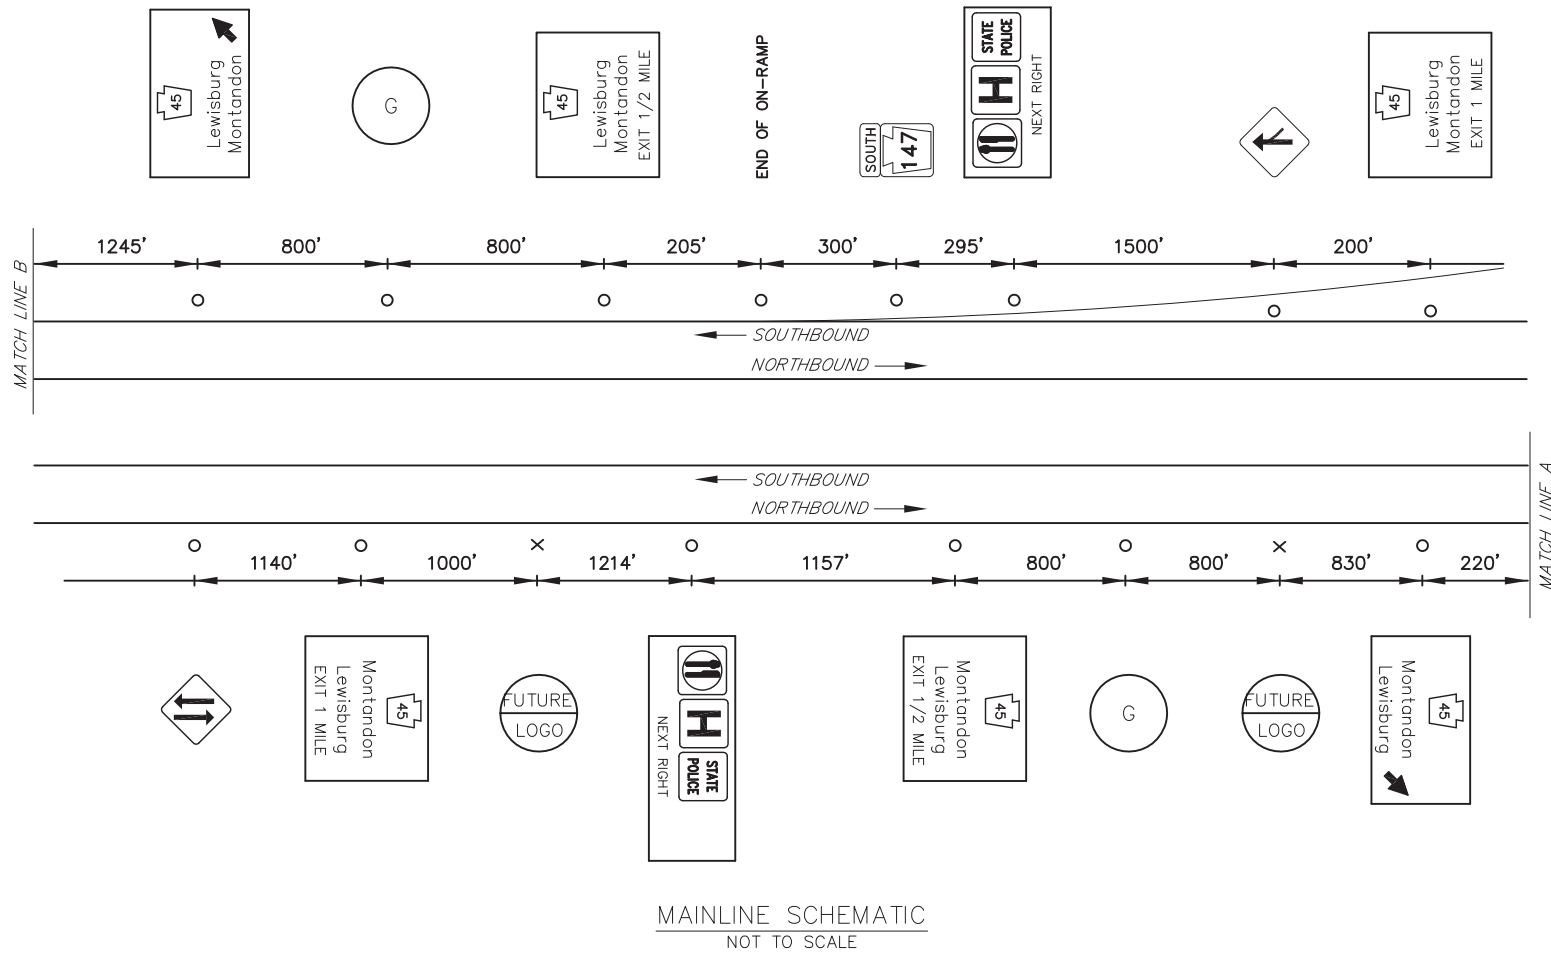

LEGEND

2S - GUIDE RAIL

MONTANDON SPECIFIC INFORMATION PANEL			
LEGEND	DIRECTION	BUSINESS	LOGO. NO.
GAS	NB/SB	SUNOCO	1

NB SIGNS

6'Hx13'W
FUTURE 8'H
W6x12
B525 - #2, #2

SB SIGNS

6'Hx13'W
FUTURE 10'H
W6x15
B525 - #1, #2

GAS - NEXT RIGHT

GAS - NEXT RIGHT



MONTANDON LEWISBURG